

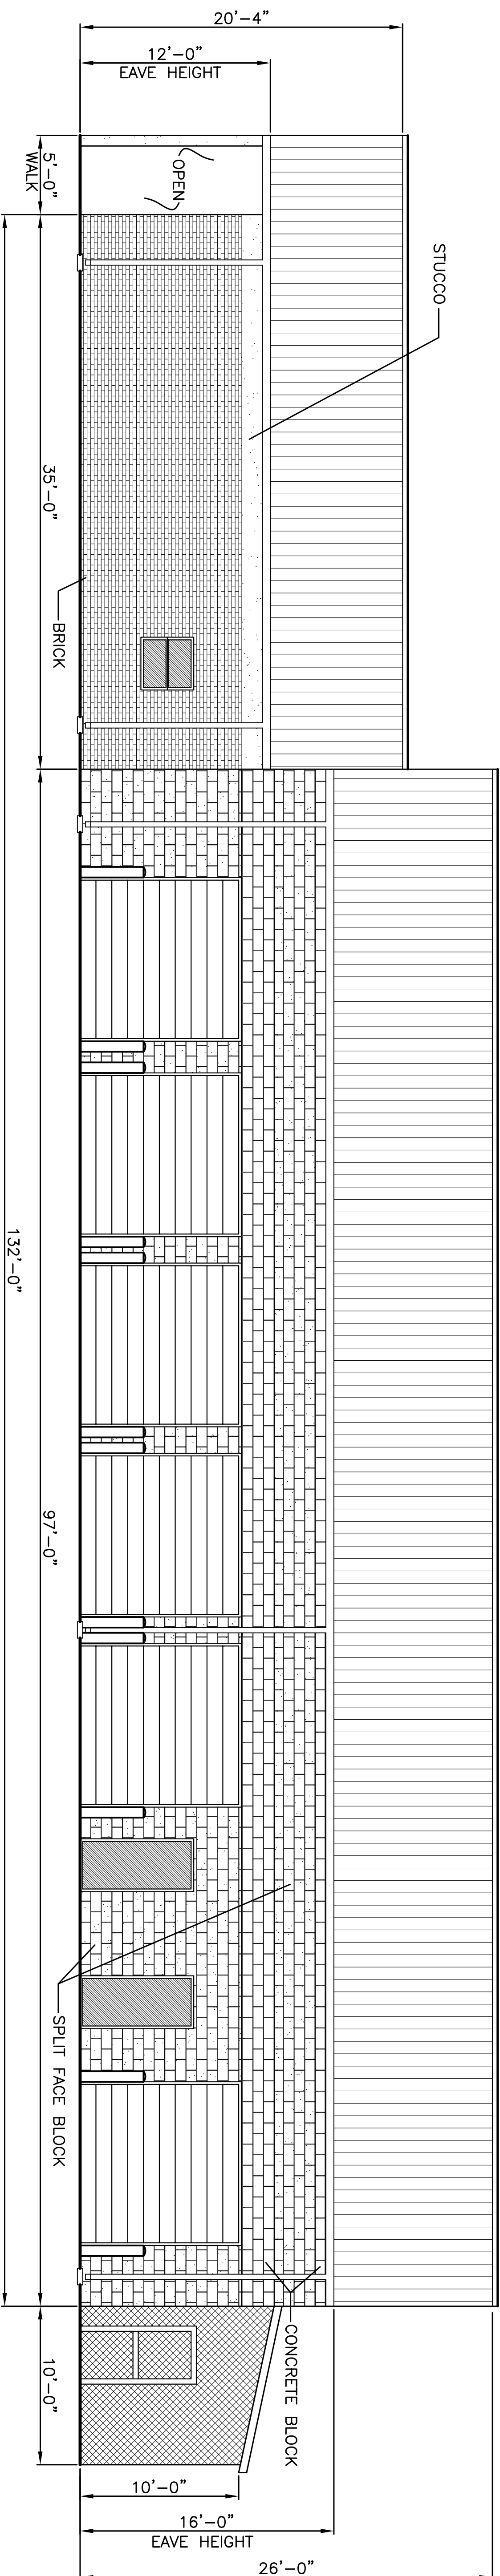


FRONT ELEVATION
SCALE: 3/16"=1'-0"

REAR ELEVATION
SCALE: 3/16"=1'-0"

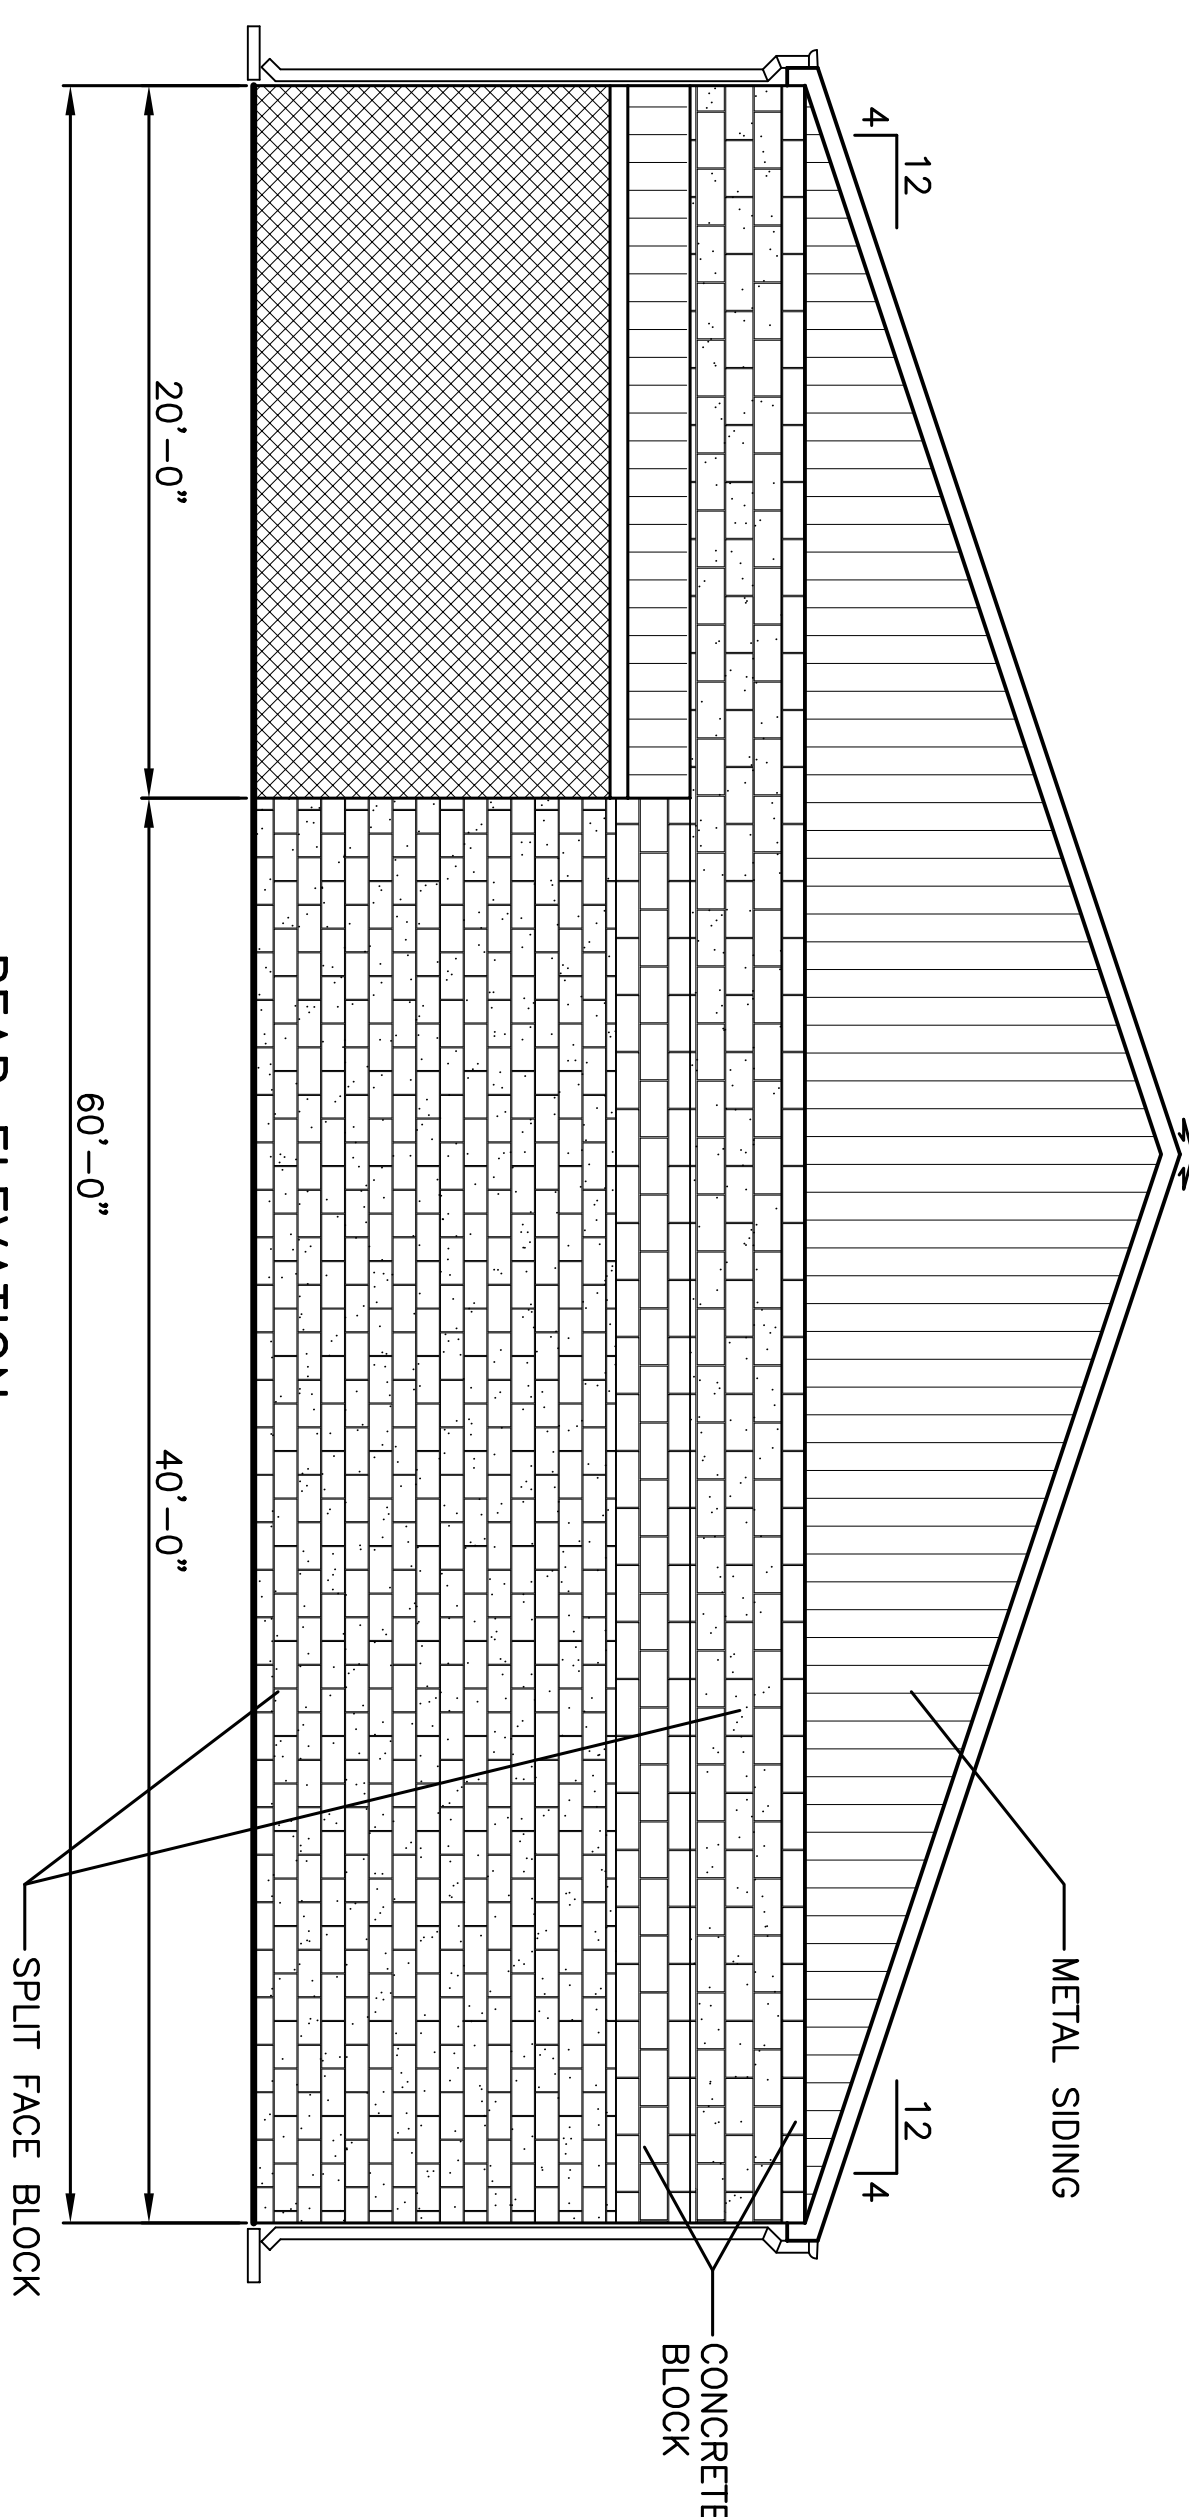

RIGHT SIDE ELEVATION
SCALE: 3/16"=1'-0"

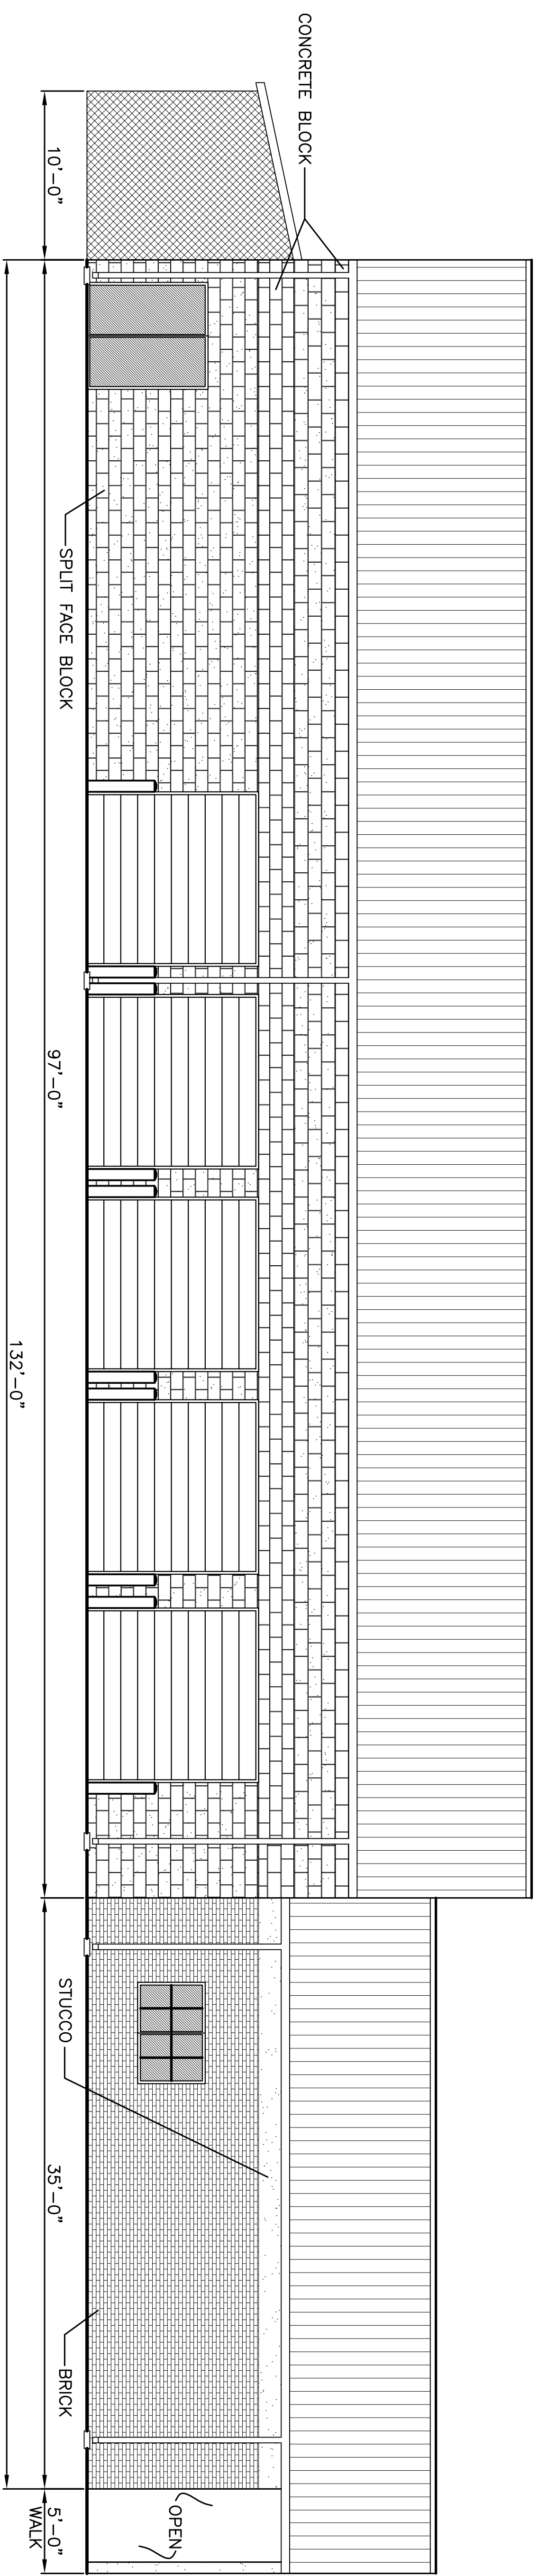

LEFT SIDE ELEVATION
SCALE: 3/16"=1'-0"

ELEVATIONS

MCMATH CONSTRUCTION
MILITARY ROAD
SLIDELL, LOUISIANA

CROSSGATES TIRE AND AUTOMOTIVE CENTER

DAMMON ENGINEERING, INC.
ARCHITECTS — ENGINEERS
2000 OLD SPANISH TRAIL, STE 100 985-649-5832 SLIDELL, LA. 70458
DAMMONENGINEERING.COM

SCALE: AS NOTED

FILE:

JOB NO. 1153

DATE: 12-17-03

SHEET

A-3

OF