
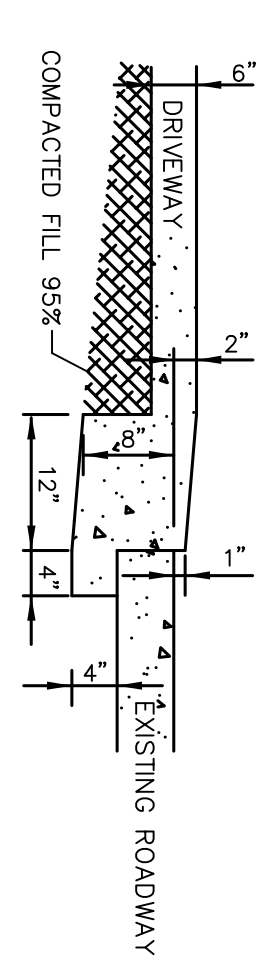
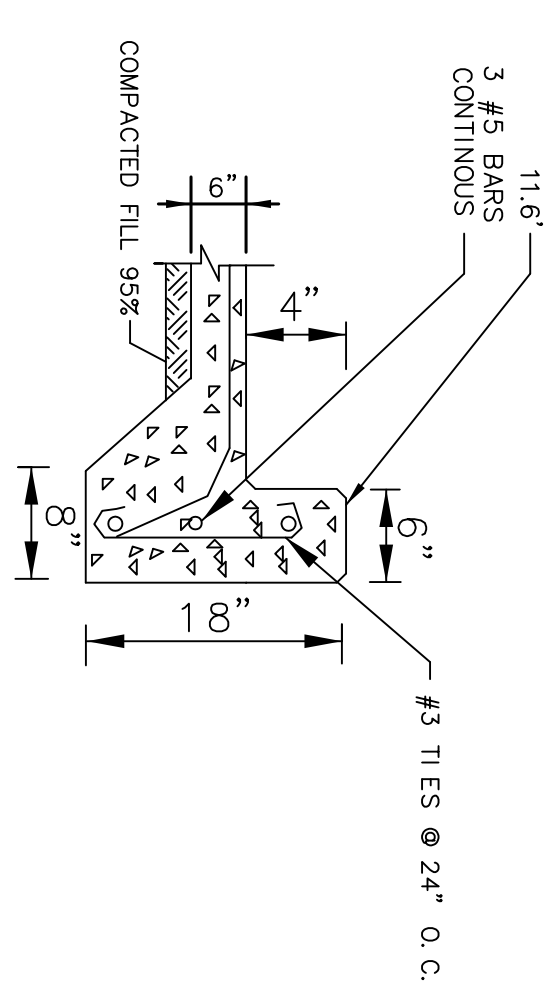
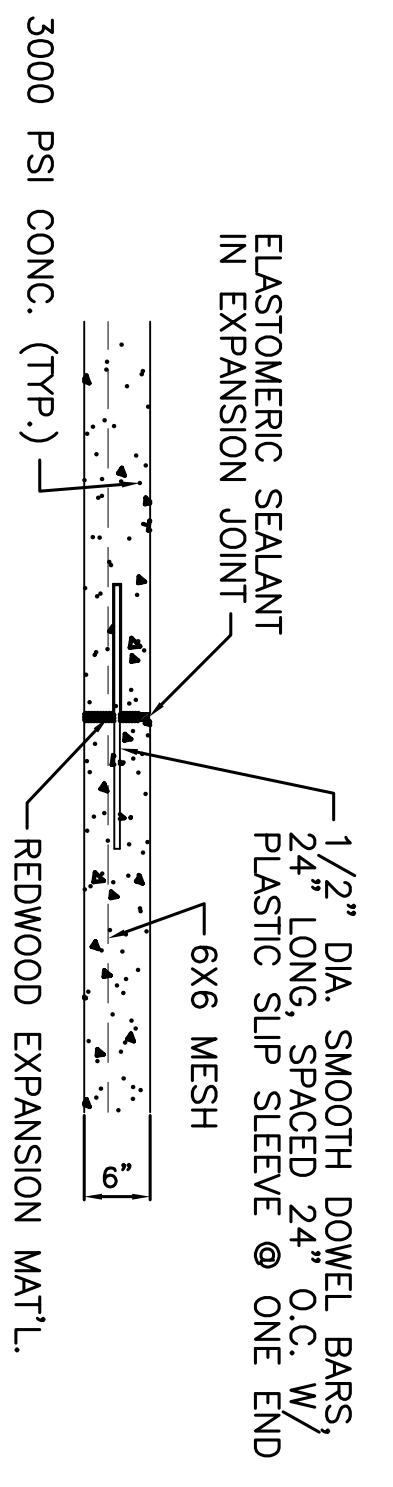


- LEGEND**
- PROPERTY LINE
 - CENTERLINE OF ROAD
 - LANDSCAPE SETBACK
 - NEW BUILDING
 - CONTROL JOINT
 - EXPANSION JOINT

MILITARY ROAD

PAVING PLAN
SCALE: 1"=20'-0"

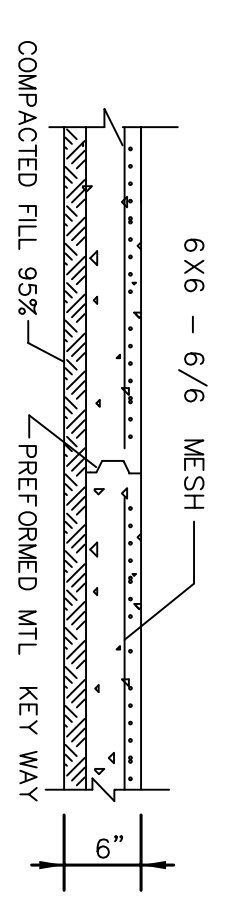

CONTROL JOINT A
N.T.S.

EXPANSION JOINT B
N.T.S.

CURB SECTION C
N.T.S.

DRIVEWAY SECTION D
N.T.S.

PAVING PLAN
MCMATH CONSTRUCTION
MILITARY ROAD
SLIDELL, LOUISIANA

CROSSGATES TIRE AND AUTOMOTIVE CENTER

DAMMON ENGINEERING, INC.
ARCHITECTS — ENGINEERS
2000 OLD SPANISH TRAIL, STE 100 985-649-5832 SLIDELL, LA. 70458
DAMMONENGINEERING.COM

SCALE: AS NOTED

FILE: _____

JOB NO. 1153

DATE: 1-22-04

SHEET

C-2

OF