



GUTTERS SHALL BE SEAMLESS TYPE 29 GAUGE PRE-FINISHED ALUMINUM TYPE WITH JOINTS SPACED AS FAR APART AS POSSIBLE. DOWNSPOUTS ON LEFT SIDE OF BLDG SHALL BE MATCHING ALUM. SQUARE HUBBARD ON RIGHT SIDE OF BLDG. 2" SHALL BE 1/2" DOWNSPOUTS AT FIRE WALLS AGAINST BLDG.


THESE PLANS WERE PREPARED BY ME OR UNDER MY CLOSE SUPERVISION AND TO THE BEST OF MY KNOWLEDGE AND BELIEF THEY COMPLY WITH ALL STATE AND FEDERAL REGULATIONS. I AM PROVIDING THESE PLANS TO THE CONTRACTOR ADMIN. FOR THE SOLE PURPOSE OF CONSTRUCTION.

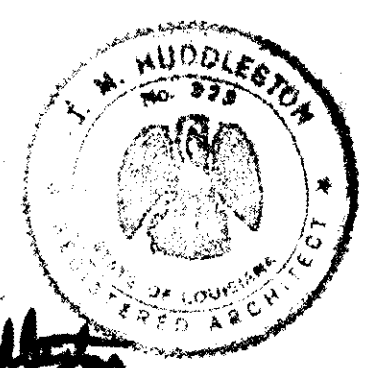


J. M. Huddleston

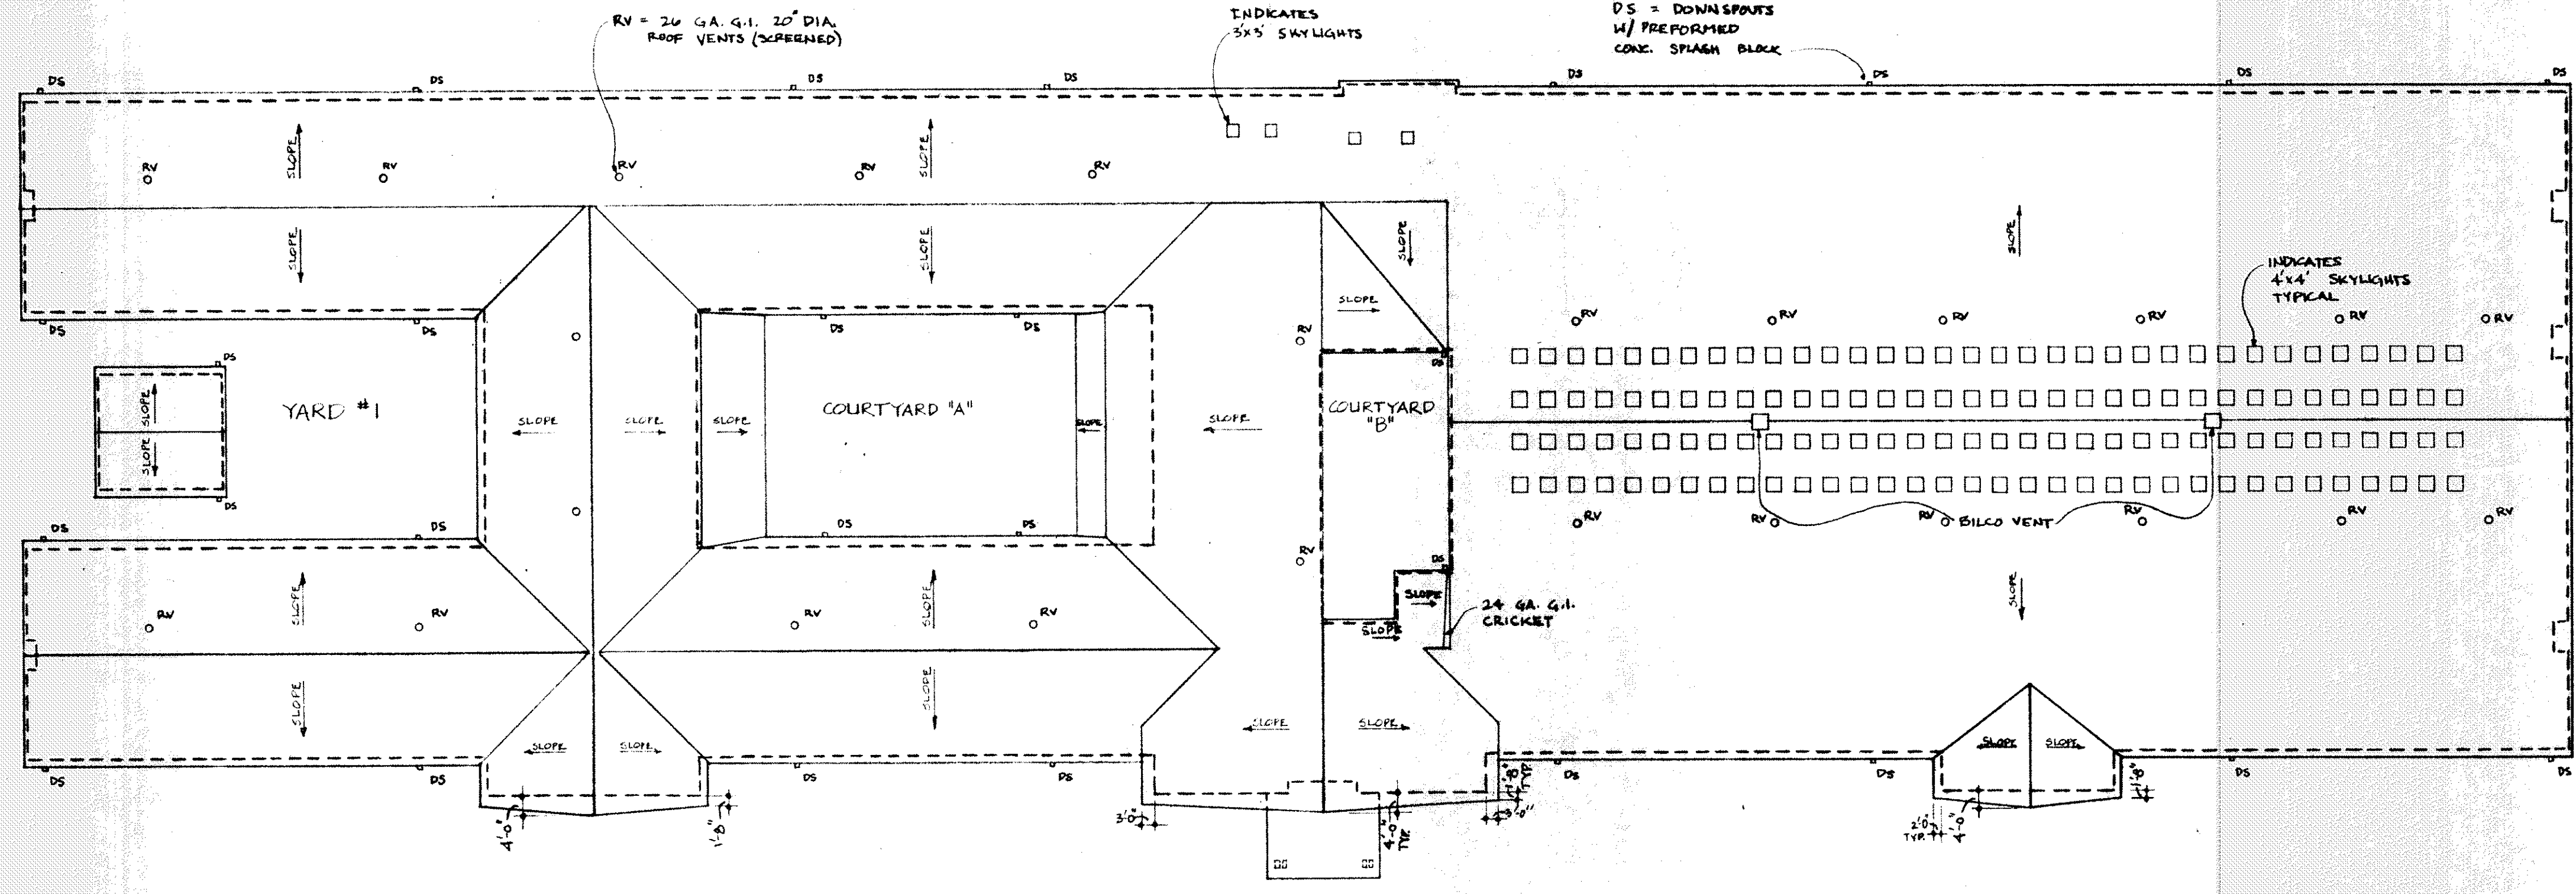


ROOF PLAN
SCALE: 1" = 30'

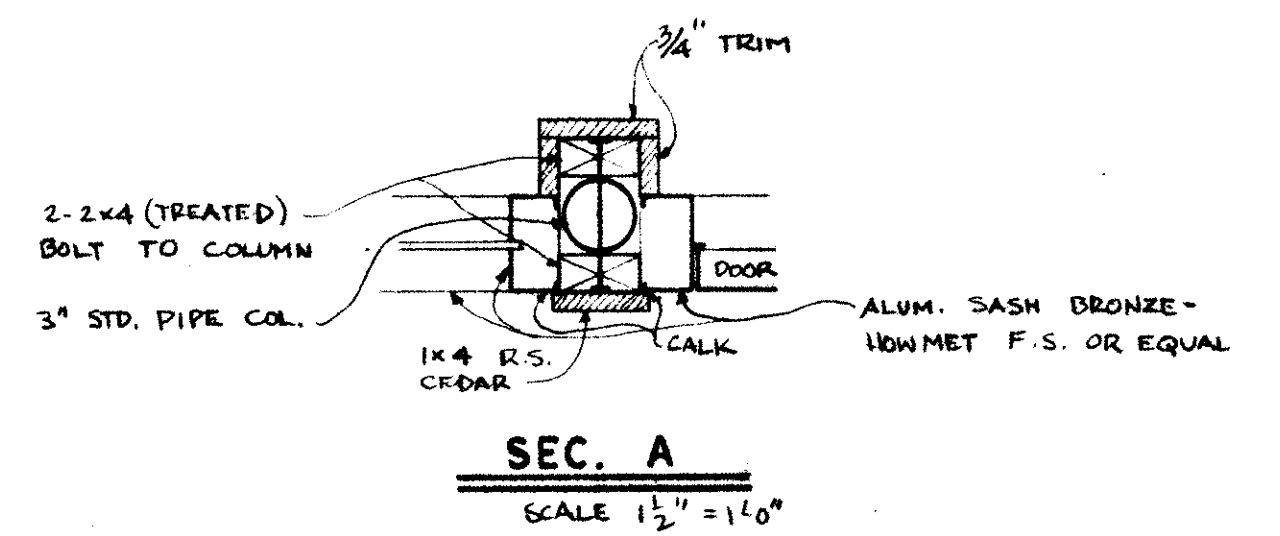


SEC. A
SCALE: 1 1/2" = 1'-0"

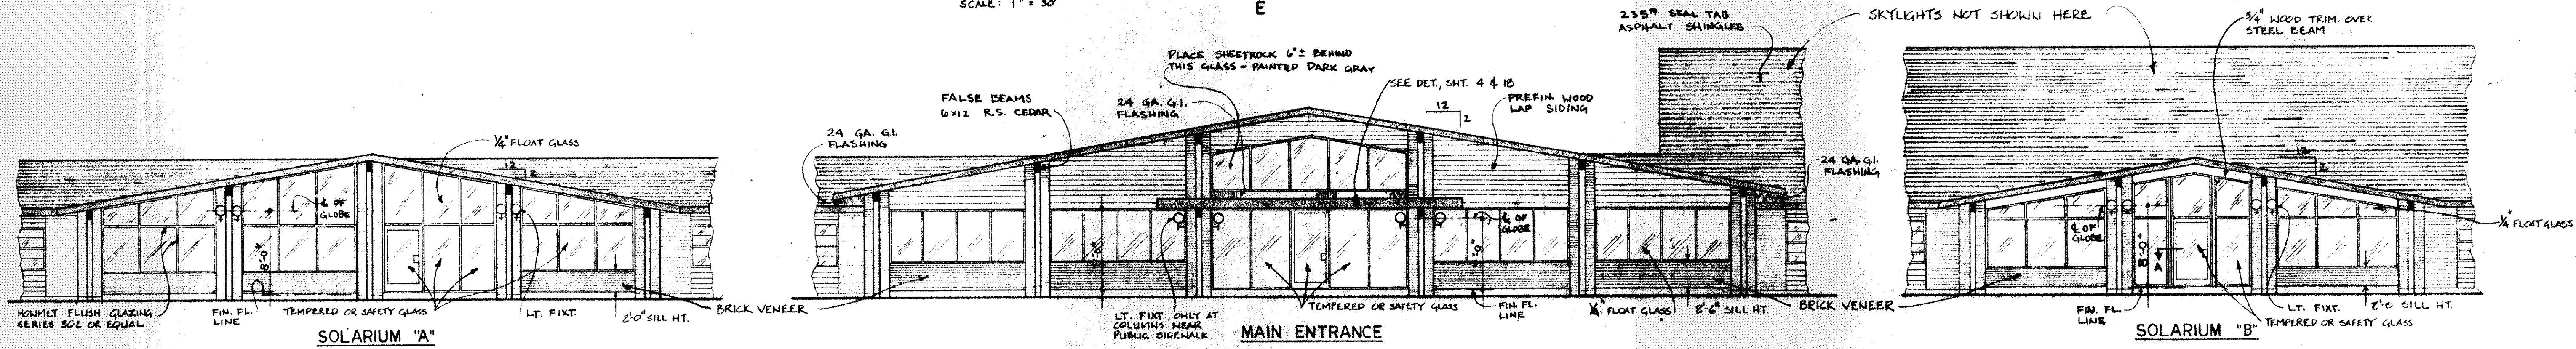


FRONT ENTRANCE ELEVATIONS
SCALE: 1/8" = 1'-0"

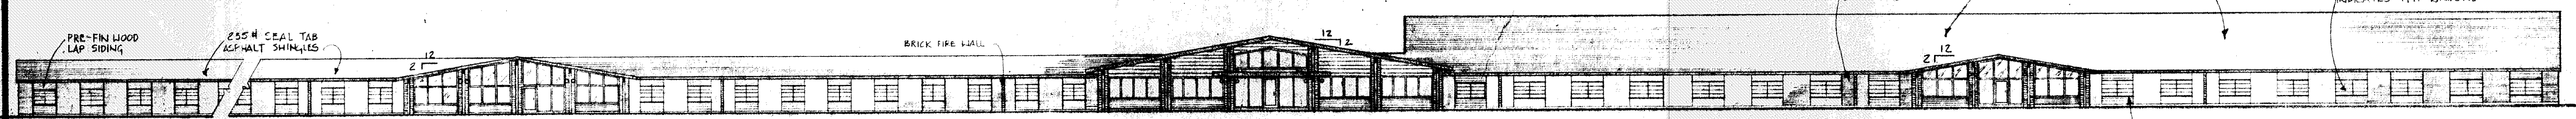


EAST ELEVATION
SCALE: 1" = 20'

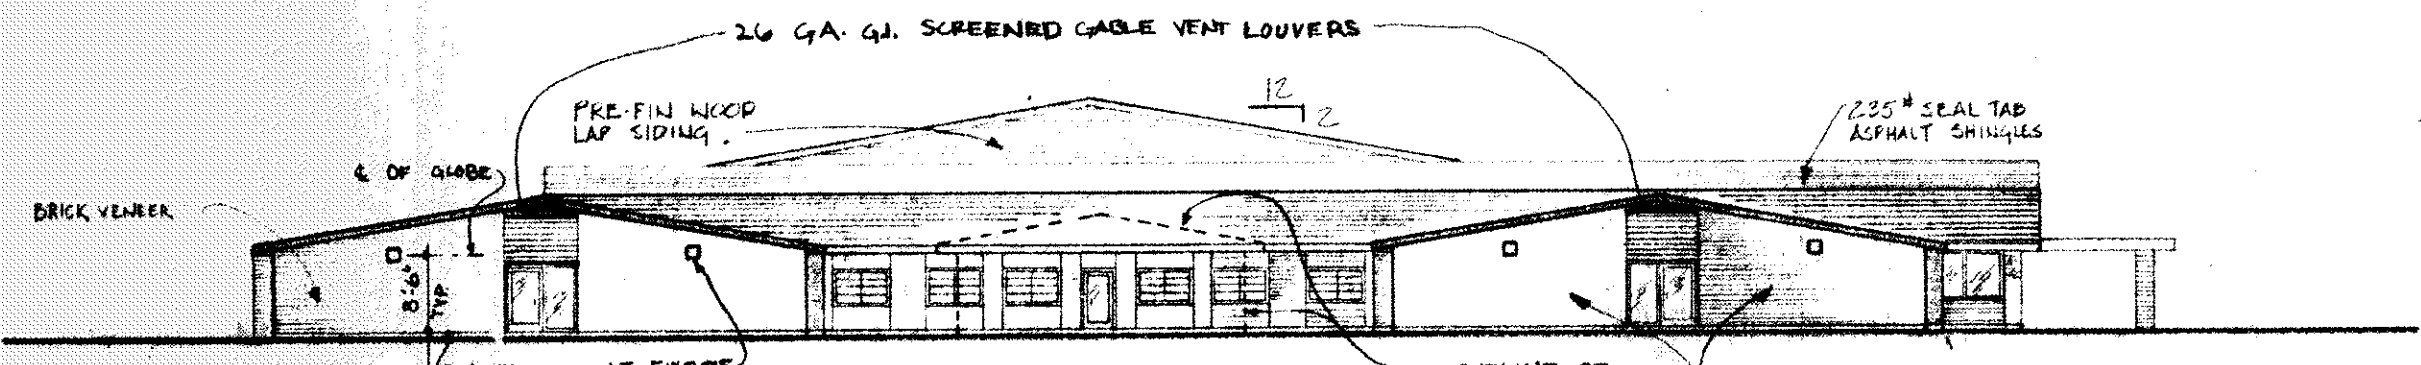


SOUTH ELEVATION
SCALE: 1" = 20'

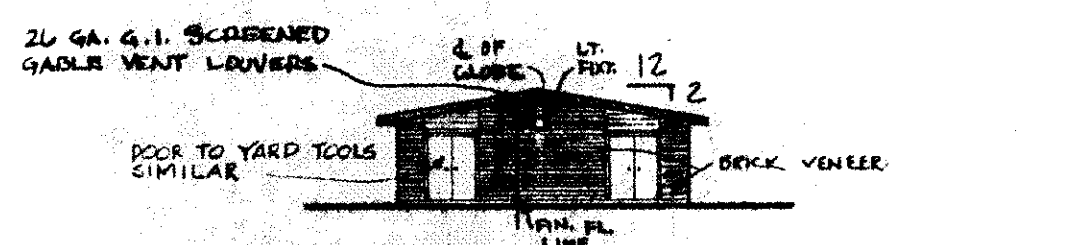

SOUTH ELEV. OF MAINT. BLDG.
SCALE: 1" = 20'

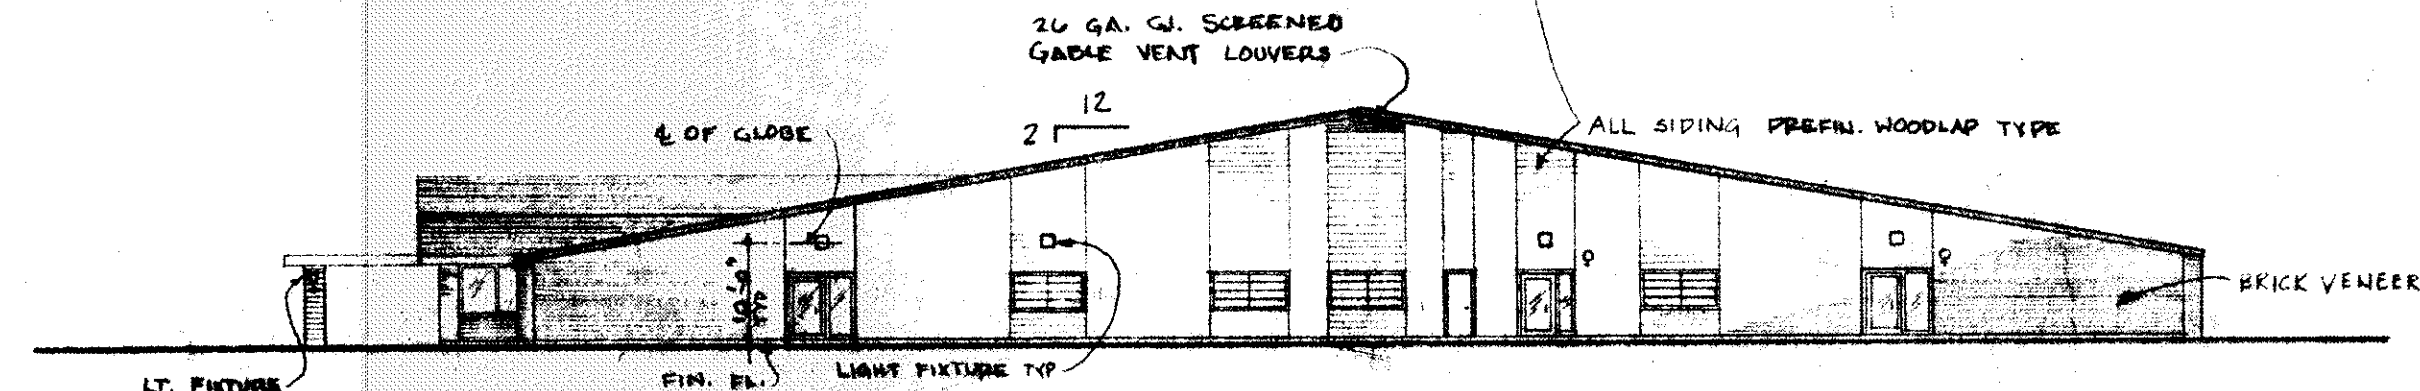

NORTH ELEVATION
SCALE: 1" = 20'

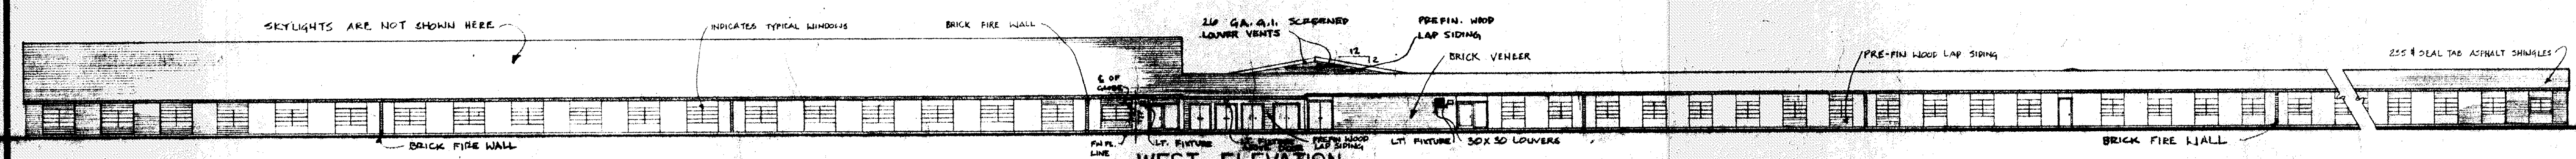

WEST ELEVATION
SCALE: 1" = 20'

HUDDLESTON & WHITE ARCHITECTS - ENGINEERS
200 N. HULLEN ST. METairie, LA 70002
J. M. HUDDLESTON, AIA (504) 887-5250 WILLIAM H. WHITE, P.E. (504) 394-4818