

NAME	FLOOR	BASE	WALLS	CEILING	REMARKS
OFFICE			CARPET	CERAMIC TILE	
BATHROOM			CONCRETE	VCCT	
WAREHOUSE			CERAMIC TILE	NONE	
OWNER TO SELECT STYLE, COLOR, AND BRAND			RUBBER WALL BASE	CERAMIC TILE	
			WOOD BASE	5/8" GYPSUM BOARD	
				2x2 LAY-IN PANELS	
				GYPSUM BOARD	
				CEILING HEIGHT...	

MK	SIZE	TYPE	WINDOW SCHEDULE			REMARKS
			FRAME	GLASS	LITES	
		FIXED				
		S. HUNG				
		D. HUNG				
		HORIZ. SLIDE				
		VERT. SLIDE				
		STEEL				
		ALUMINUM*				
		WOOD				
			TINTED			
			INSUL. LOW E			
			TEMPERED			
			WIREGLASS			
			NONE			
			2/2			
			2/4			
			6/6			
			SEE ELEV.			
			ALARM			
			SCREEN			
			SHUTTER			

*ALL ALUMINUM FRAMES TO HAVE DARK BRONZE FINISH.

DOOR - EXTERIOR	TYPE	FRAME	HINGE	LOCK	ACCESSORIES	REMARKS
1	PRC	3/0x7/0				
2	3/0x7/0					
3	3/0x6/8					

- DOOR & HARDWARE NOTES:
1. ALL GLAZING TO BE LAMINATED SAFETY GLASS.
 2. DOOR HINGES TO BE STANLEY FULL MORRIS STANDARD WEIGHT. BALL BEARING HINGES. STAINLESS STEEL WITH DARK BRONZE FINISH @ EXTERIOR & MATCHING DARK BRONZE FINISH ON STANDARD STEEL @ INTERIOR.
 3. PROVIDE LEVER HANDLE ADA APPROVED LOCKSETS WITH MATCHING DARK BRONZE FINISH TO BE SELECTED BY OWNER.
 4. COORDINATE KEYS SCHEDULE WITH OWNER.
 5. DOOR STOPS TO BE EQUAL TO IES NO. 436 OR 437, AS REQUIRED IN MATCHING DARK BRONZE FINISH.
 6. WEATHER-STRIP & THRESHOLD FINISH TO COMPLEMENT OTHER HARDWARE
 7. WD, DOOR, TRIM, & BASE TO BE SELECTED BY OWNER.

GA FILE NO. WP 1072 GENERIC

ONE LAYER 5/8" TYPE X GYPSUM WALLBOARD OR GYPSUM VENEER BASE APPLIED PARALLEL OR AT RIGHT ANGLES TO EACH SIDE OF 3-5/8" STEEL STUDS 24" O.C. WITH 1" TYPE S DRYWALL SCREWS 8" O.C. AT VERTICAL JOINTS AND 12" O.C. AT FLOOR AND CEILING RUNNERS AND INTERMEDIATE STUDS.

JOINTS STAGGERED 24" ON EACH SIDE AND ON OPPOSITE SIDES. SOUND TESTED WITH 3-12" GLASS FIBER FRICTION FIT IN STUD SPACE. (NON-LOAD BEARING)




1 HOUR FIRE 45 TO 49 STC SOUND

THICKNESS: 4-7/8"

APPROX. WEIGHT: 6 PSF

FIRE TEST: SEE WP 1200 (FM WP-45, 6-19-68); OSU T-1770, 8-6-1; UIC 797484, 797500, 797497, 8-12-81, UIC DESIGN (W415) SOUND TEST: NRC 816-1M, 2-3-81

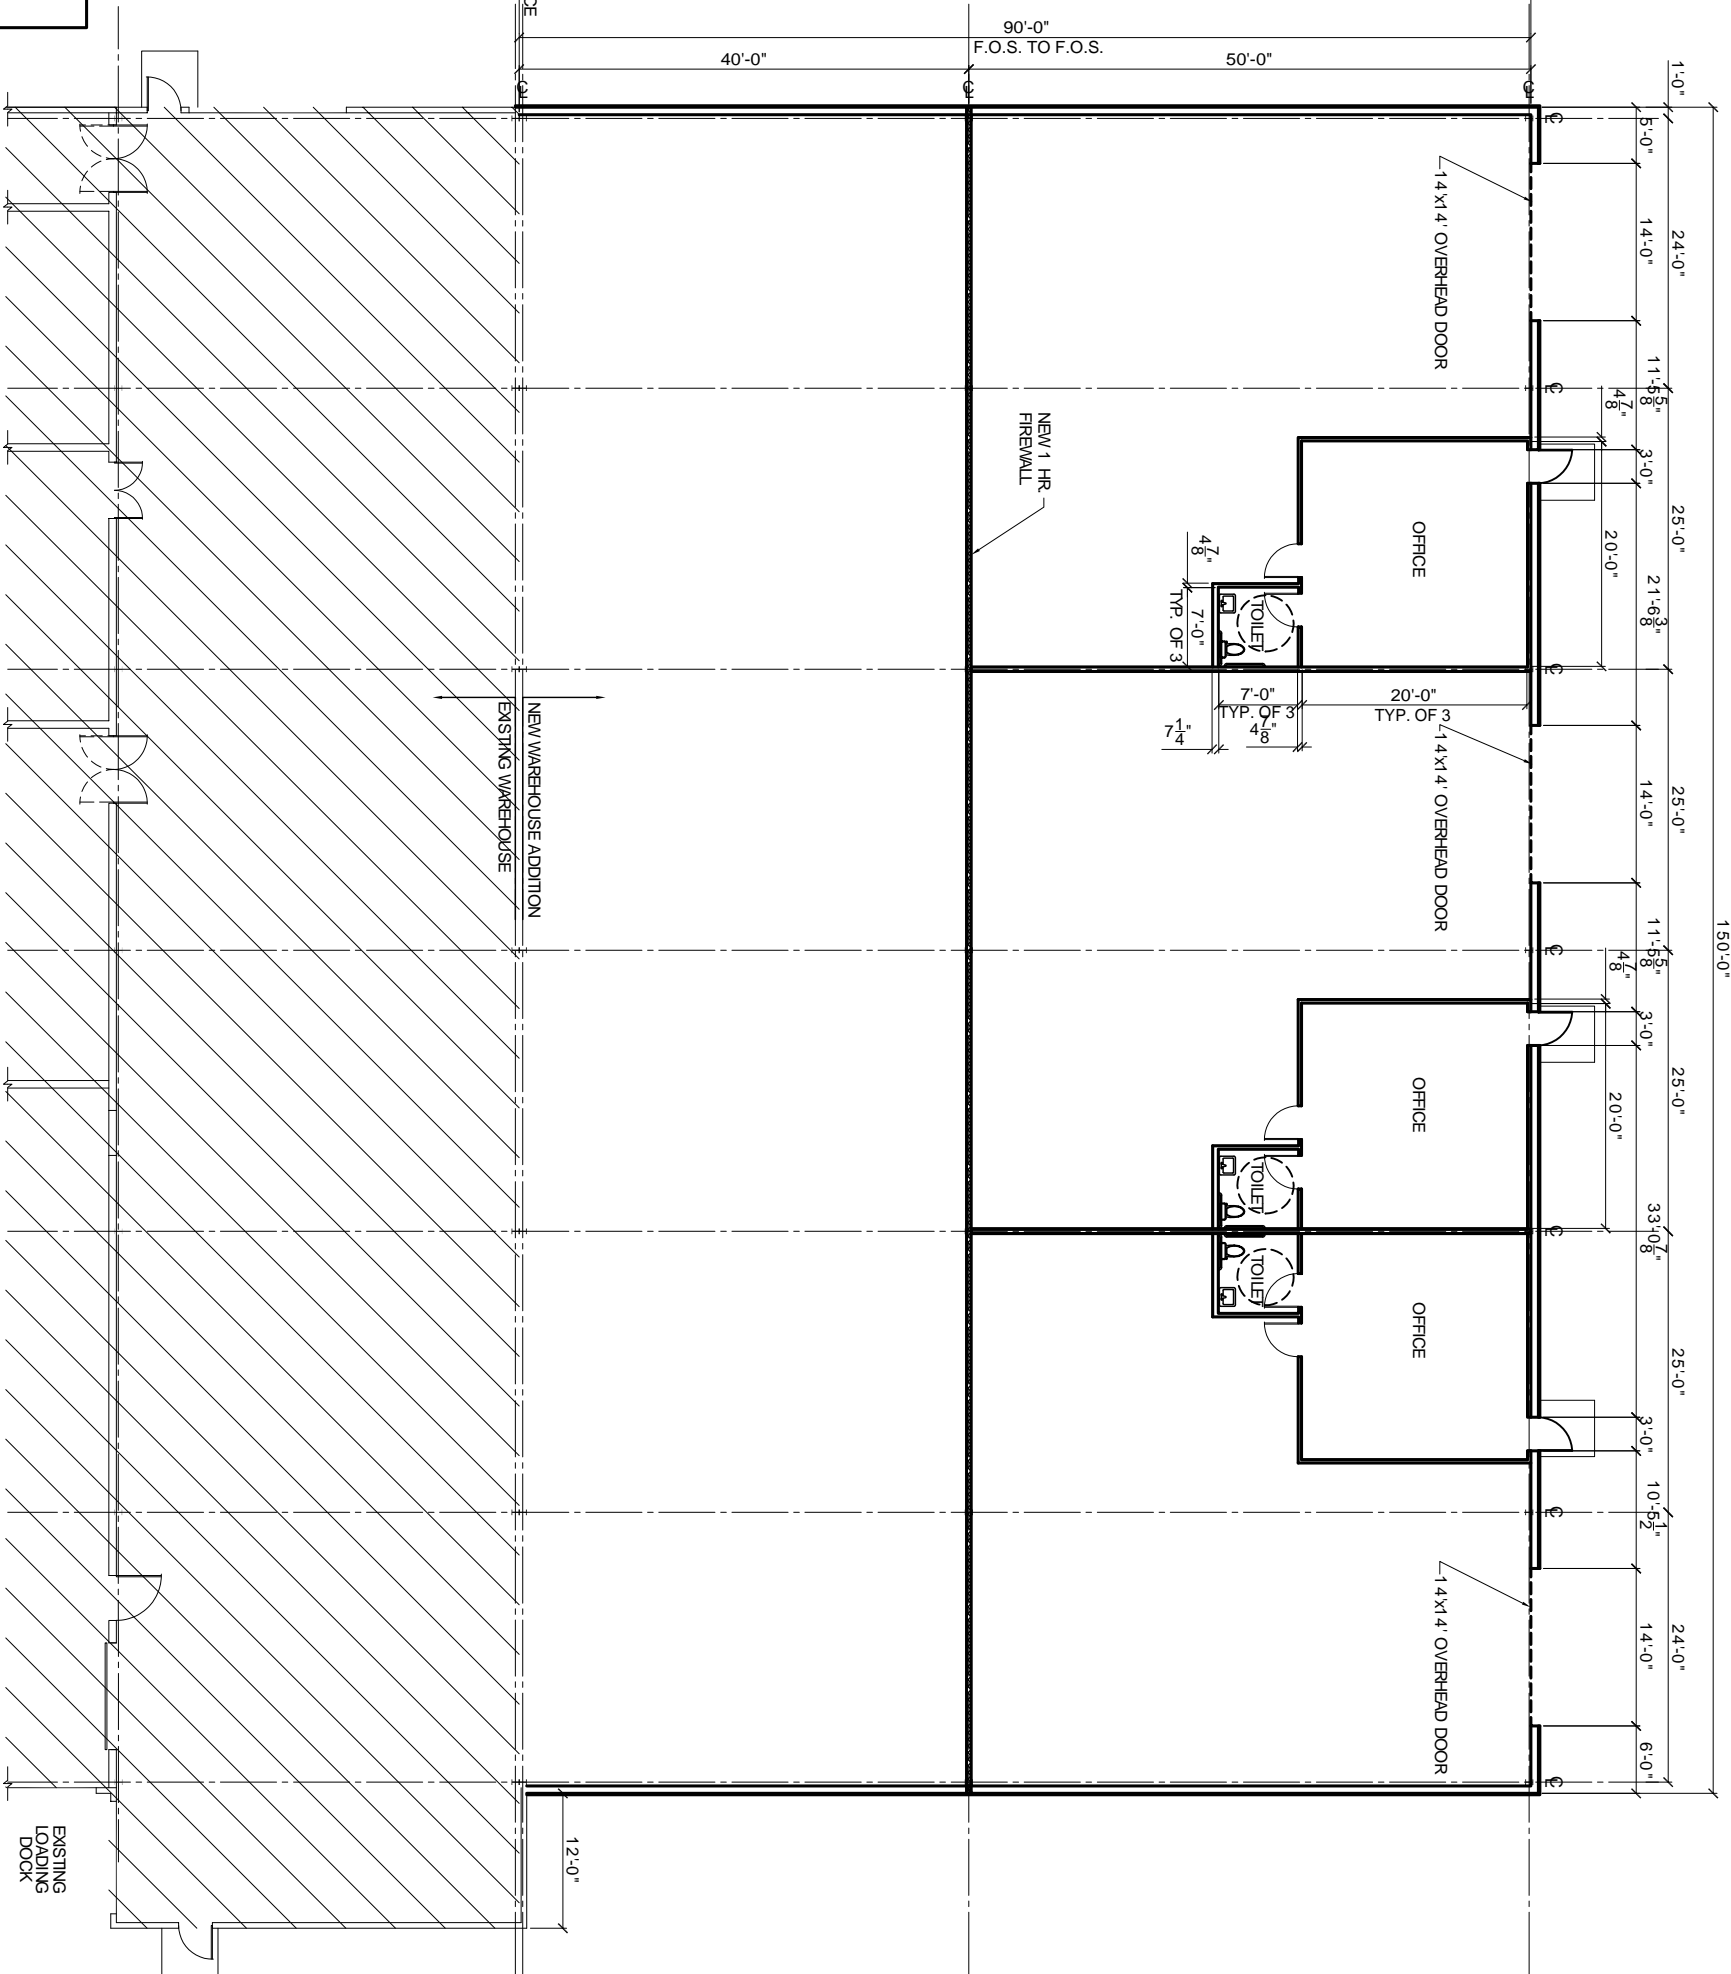

NEW ADDITION FLOOR PLAN
SCALE 1/8" = 1'-0"

FOR GENERAL NOTES
SEE A-3

NEW INTERIOR WALL CONSTRUCTION
TYPICAL INTERIOR SHALL HAVE 5/8" SHEETROCK WITH SOUND BATT INSULATION AND 16" O.C. FIREWALL CONSTRUCTION TYPICAL SHALL BE GA WP 1072. DENISE TO ROOF DECK

EXISTING AREA (HATCHED)

<p>DAMMON ENGINEERING, INC. CHIEF ENGINEER EMMETT DAMMON, P.E. CHIEF ARCHITECT ROBERT WILTSE</p> <p>1095 FLORIDA AVENUE SUITE LL, LA, 70458 OFFICE: 985-649-5832 FAX: 985-641-5950</p> <p>WWW.DAMMONENGINEERING.COM WEBSITE: EMAIL: DAMMONENG@BELLFLOWER.NET</p> <p>ARCHITECTURE ENGINEERING STUDIES PLANNING INVESTIGATION EXPERT WITNESS</p>	<p>WAREHOUSE ADDITION</p>	<p>SAL & JUDY'S 501 J.F. SMITH AVE SUDELL, LA 70460</p>	<p>NEW ADDITION FLOOR PLAN</p>	<p>REV:</p> <p>SCALE: AS NOTED</p> <p>JOB#: 1938</p> <p>DATE: 2-29-08</p> <p>SHEET</p>	<p>OF</p> <p>A-2</p>
---	---------------------------	---	--------------------------------	--	-----------------------------