


- 1) REMOVE AND REPLACE 220 LF DOWNSPOUT
- 2) REMOVE AND REPLACE ALL CORRUGATE PANELS
- 3) REMOVE AND REPLACE ALL R-PANELS
- 4) REMOVE AND REPLACE ALL DAMAGED INSULATION
- 5) REMOVE AND REPLACE 495 LF OF GUTTER

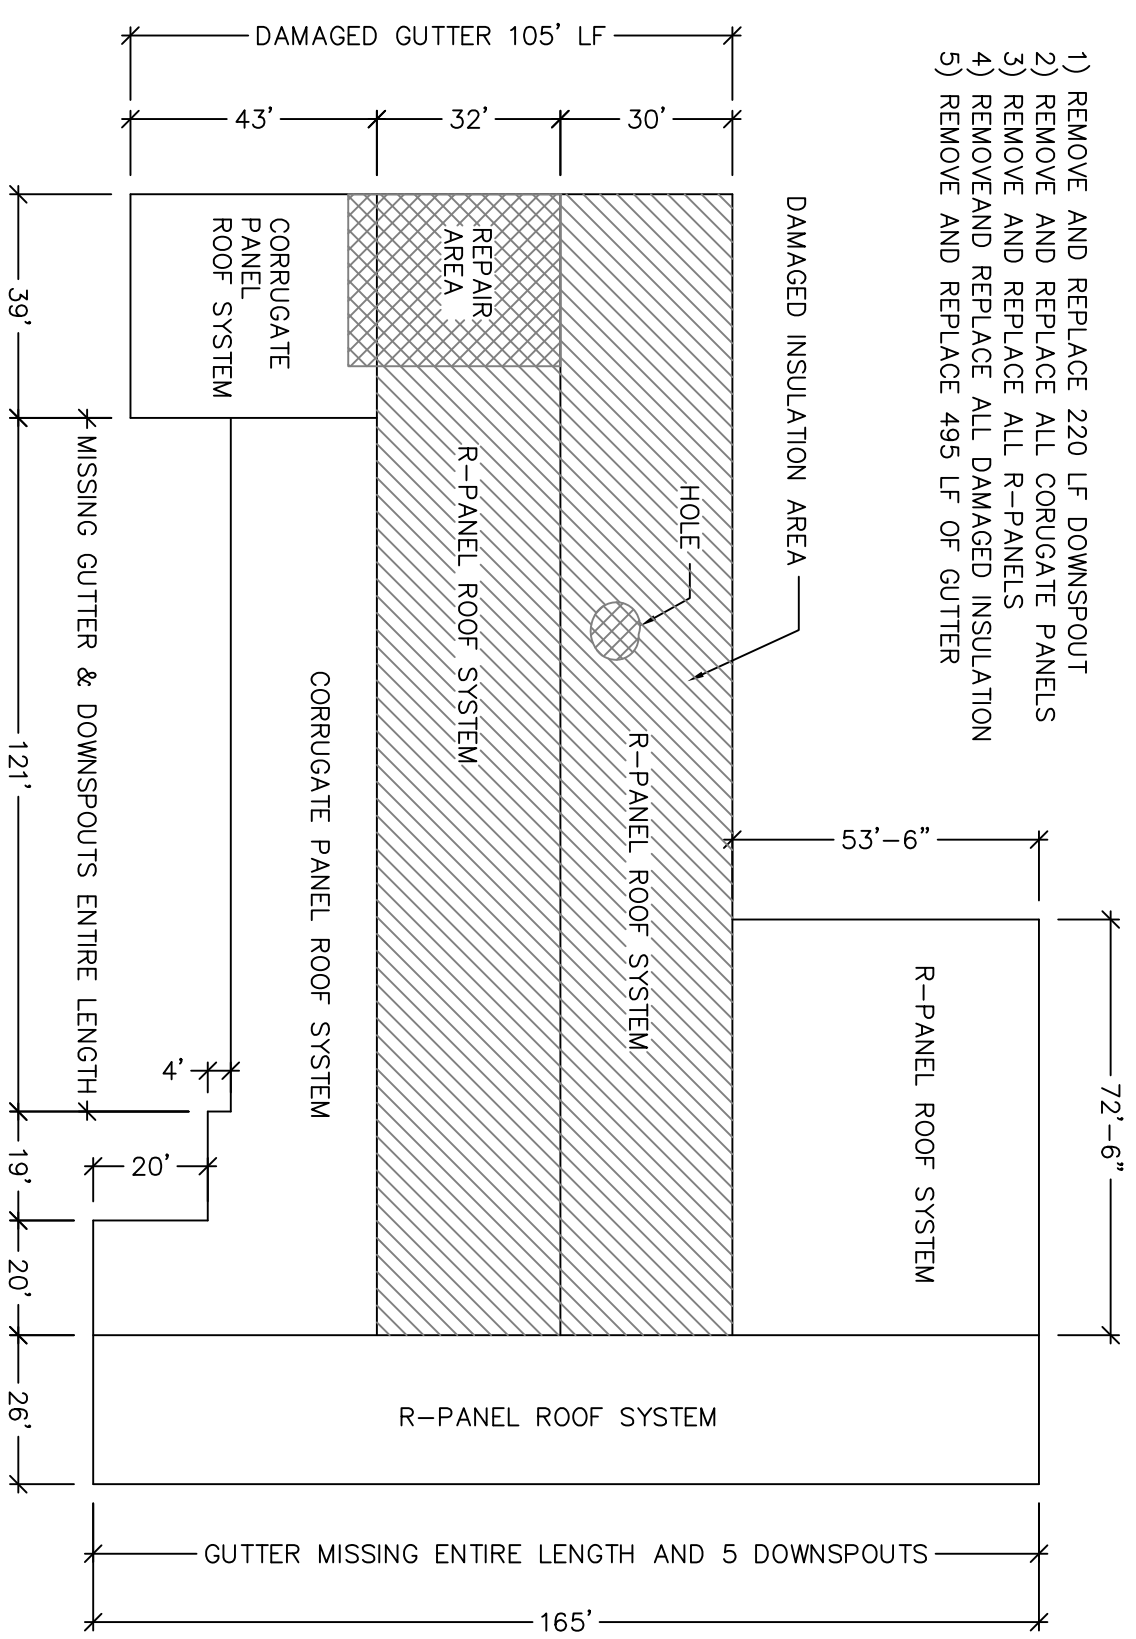

ITEM # MECO BUILDING 5 ROOF PLAN

N.T.S.



**ITEM # MECO BUILDING 5
ROOF PLAN
NEW ORLEANS, LOUISIANA**

ADJUSTERS INTERNATIONAL
17120 N. DALLAS FRY RD
DALLAS, TEXAS 75248
www.adjusters.com

DESIGNED BY	J.W.
CHECKED BY	L.S.I.
DATE	02 MARCH 2008
PROJECT NUMBER	115N.E.
SHEET NAME	115N.E.

A1.01