

DAMMON ENGINEERING, INC.

CHIEF ENGINEER
EMMETT DAMMON, P.E.

CHIEF ARCHITECT
ROBERT WILTSE

1095 FLORIDA AVENUE
SLIDELL, LA. 70458
OFFICE: 985-649-5832
FAX: 985-641-5950

WEBSITE:
WWW.DAMMONENGINEERING.COM

EMAIL:
DAMMONENG@BELLSOUTH.NET

- ARCHITECTURE
- ENGINEERING
- STUDIES
- PLANNING
- INVESTIGATION
- EXPERT WITNESS

GREEN
OFFICE COMPLEX
GAUSE
BLVD., WEST
SLIDELL, LA

FLOOR PLAN

REV:


SCALE: AS NOTED

JOB#:

DATE: 02-24-10

SHEET

PRELIMINARY OF **A-1**

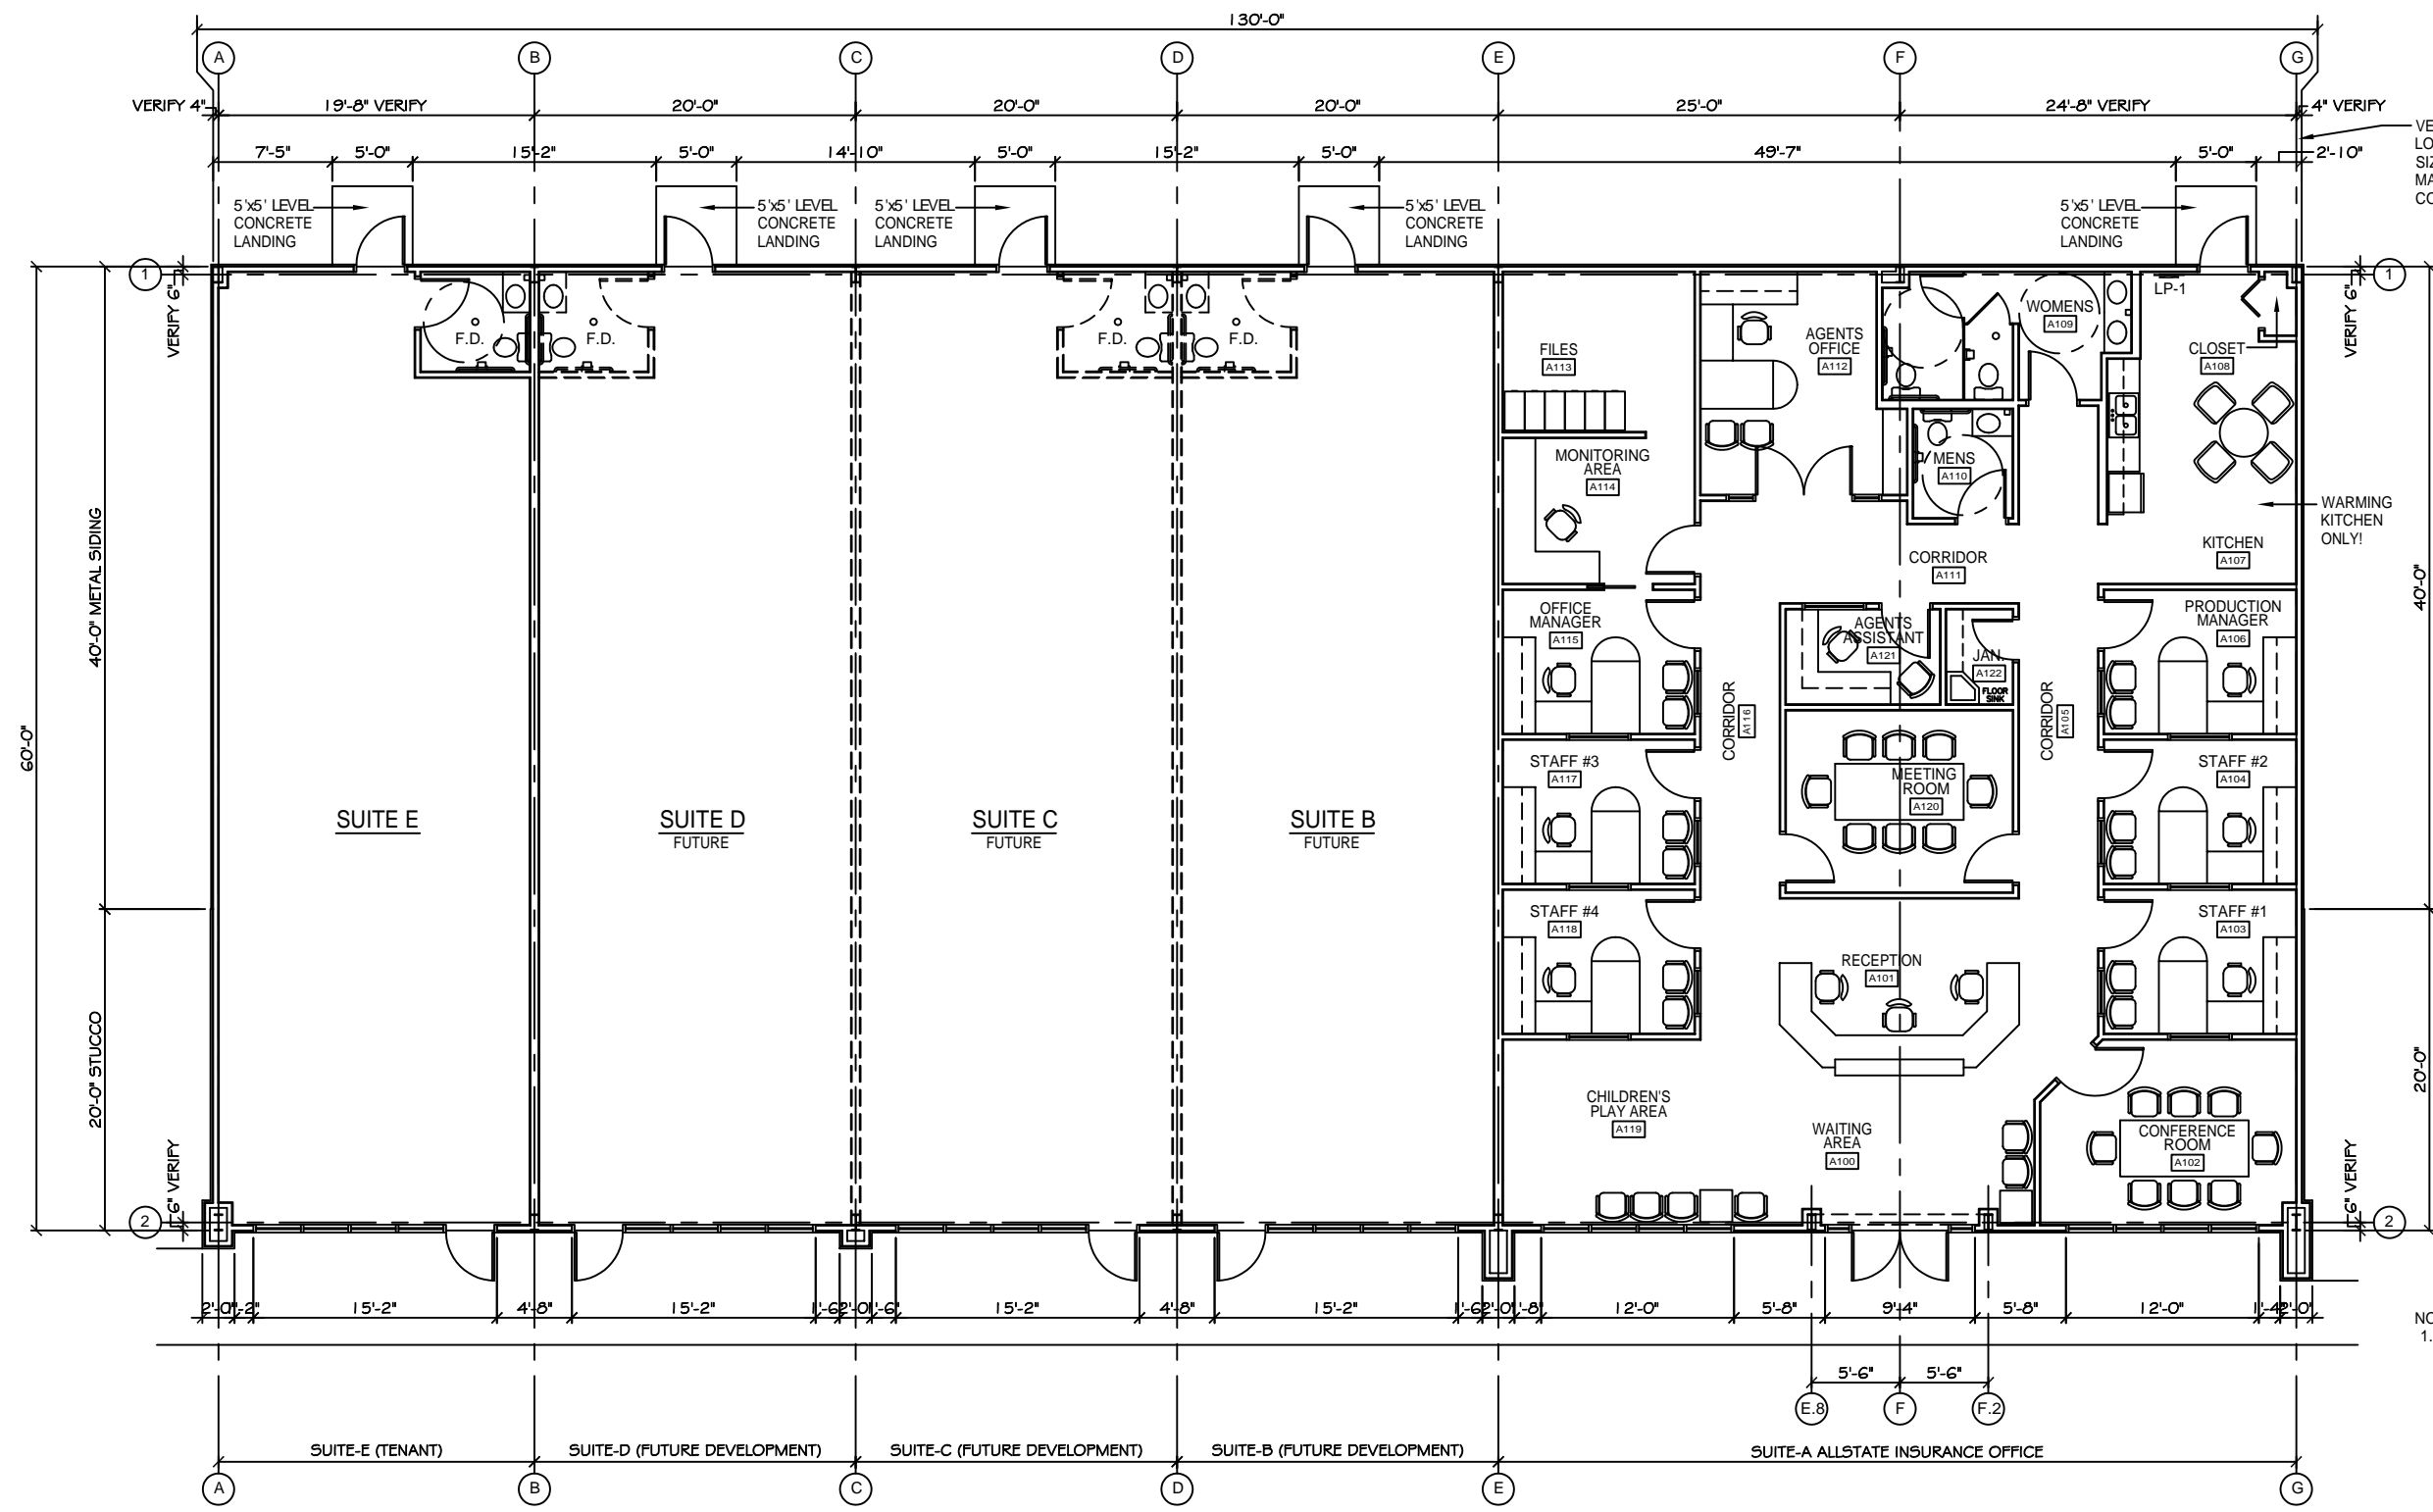

VERIFY CORNER COLUMN LOCATIONS AND ALL STEEL SIZES WITH METAL BUILDING MANUFACTURER PRIOR TO CONSTRUCTION.

NOTE:
1. ALL DIMENSIONS, EXCEPT COLUMN GRID SPACINGS, ARE TO FACE OF STUD UNLESS OTHERWISE DESIGNATED.

FLOOR PLAN
SCALE: 1/8"=1'