

DAMMON ENGINEERING, INC.

CHIEF ENGINEER
EMMETT
DAMMON, P.E.

CHIEF ARCHITECT
ROBERT
WILTSE

1095 FLORIDA AVENUE
SLIDELL, LA. 70458
OFFICE: 985-649-5832
FAX: 985-641-5950

WEBSITE:
WWW.DAMMONENGINEERING.COM

EMAIL:
DAMMONENG@BELLSOUTH.NET

- ARCHITECTURE
- ENGINEERING
- STUDIES
- PLANNING
- INVESTIGATION
- EXPERT WITNESS

GREEN
OFFICE COMPLEX
GAUSE
BLVD., WEST
SLIDELL, LA

FLOOR PLAN

REV:

SCALE: AS NOTED


JOB#: 2057

DATE: 04-06-10

SHEET

A-1

OF

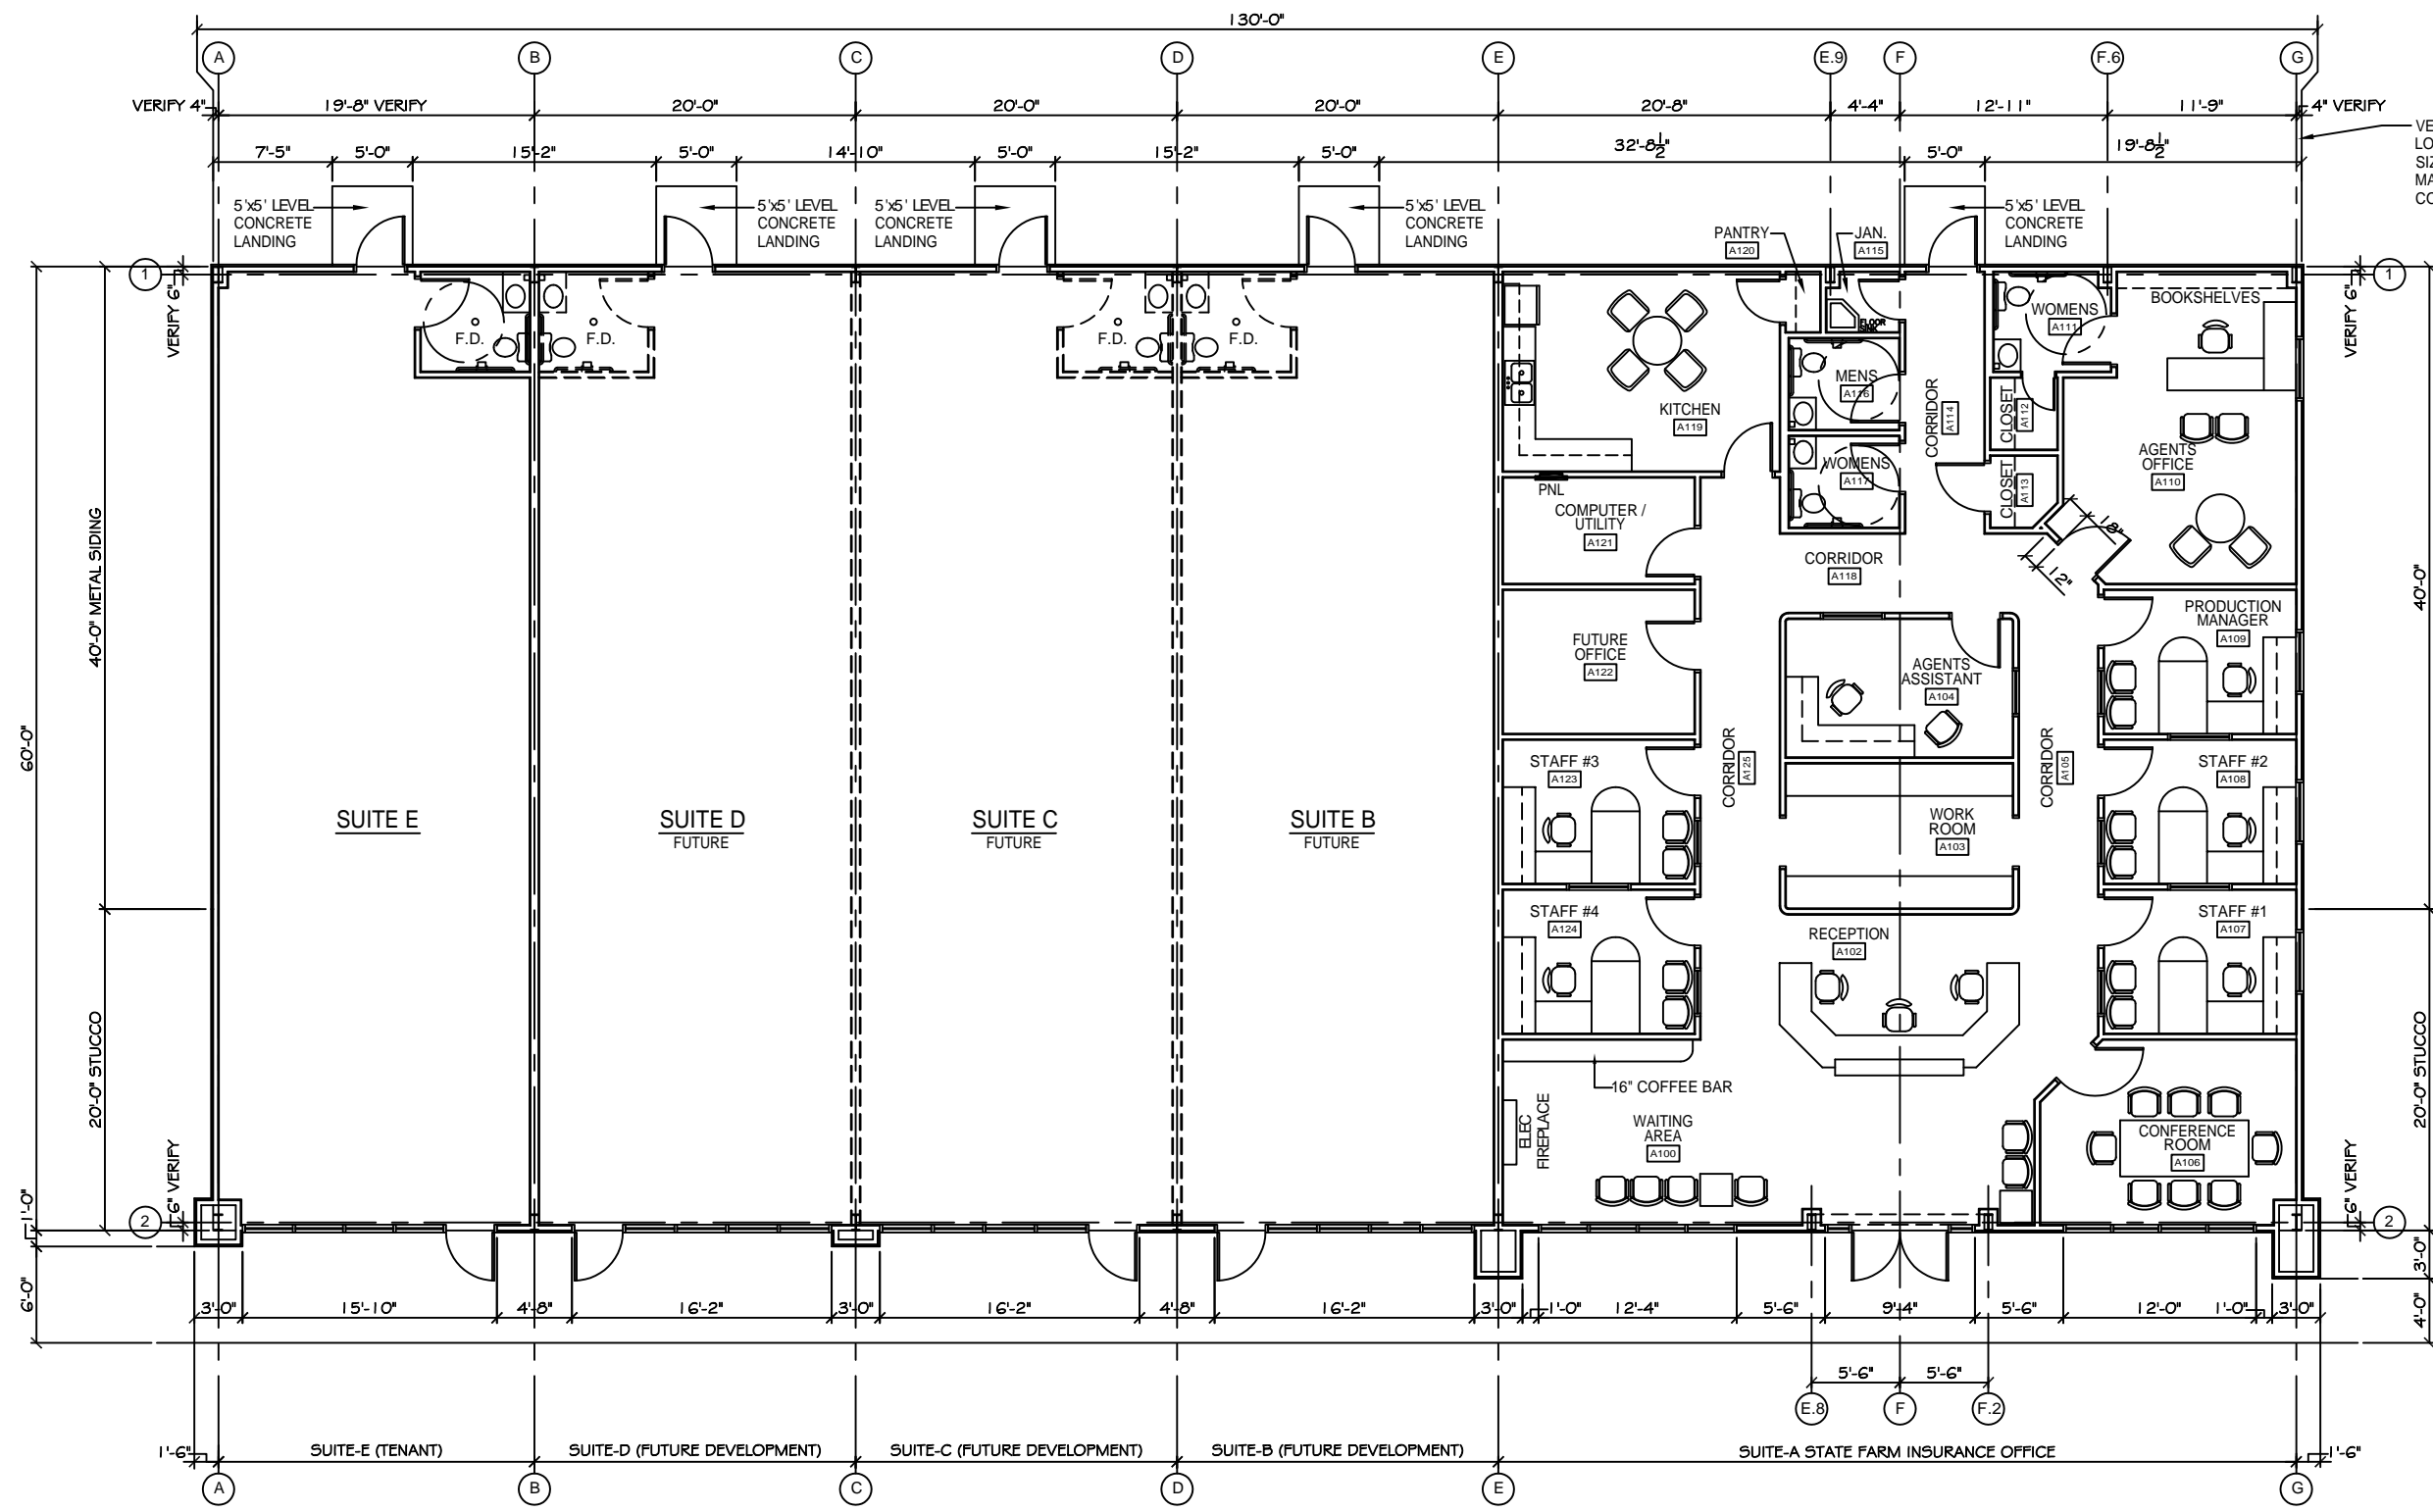

FLOOR PLAN
SCALE: 3/16"=1'

VERIFY CORNER COLUMN
LOCATIONS AND ALL STEEL
SIZES WITH METAL BUILDING
MANUFACTURER PRIOR TO
CONSTRUCTION.

VERIFY 4"

19'-8" VERIFY

20'-0"

20'-0"

20'-0"

20'-0"

20'-8"

4'-4"

12'-11"

11'-9"

4" VERIFY

7'-5"

5'-0"

15'-2"

5'-0"

14'-10"

5'-0"

15'-2"

5'-0"

32'-8 1/2"

5'-0"

19'-8 1/2"

5'x5' LEVEL
CONCRETE
LANDING

5'x5' LEVEL
CONCRETE
LANDING

5'x5' LEVEL
CONCRETE
LANDING

5'x5' LEVEL
CONCRETE
LANDING

5'x5' LEVEL
CONCRETE
LANDING

VERIFY 6"

VERIFY 6"

40'-0" METAL SIDING

60'-0"

20'-0" STUCCO

6'-0"

VERIFY 1'-6"

VERIFY 1'-6"

40'-0"

20'-0" STUCCO

3'-0"

3'-0"

15'-10"

4'-8"

16'-2"

3'-0"

16'-2"

4'-8"

16'-2"

3'-0"

1'-0"

12'-4"

5'-6"

9'-4"

5'-6"

12'-0"

1'-0"

3'-0"

1'-6"

SUITE-E (TENANT)

SUITE-D (FUTURE DEVELOPMENT)

SUITE-C (FUTURE DEVELOPMENT)

SUITE-B (FUTURE DEVELOPMENT)

SUITE-A STATE FARM INSURANCE OFFICE

A

B

C

D

E

E.8

F

F.2

G

VERIFY 1'-6"

VERIFY 1'-6"