

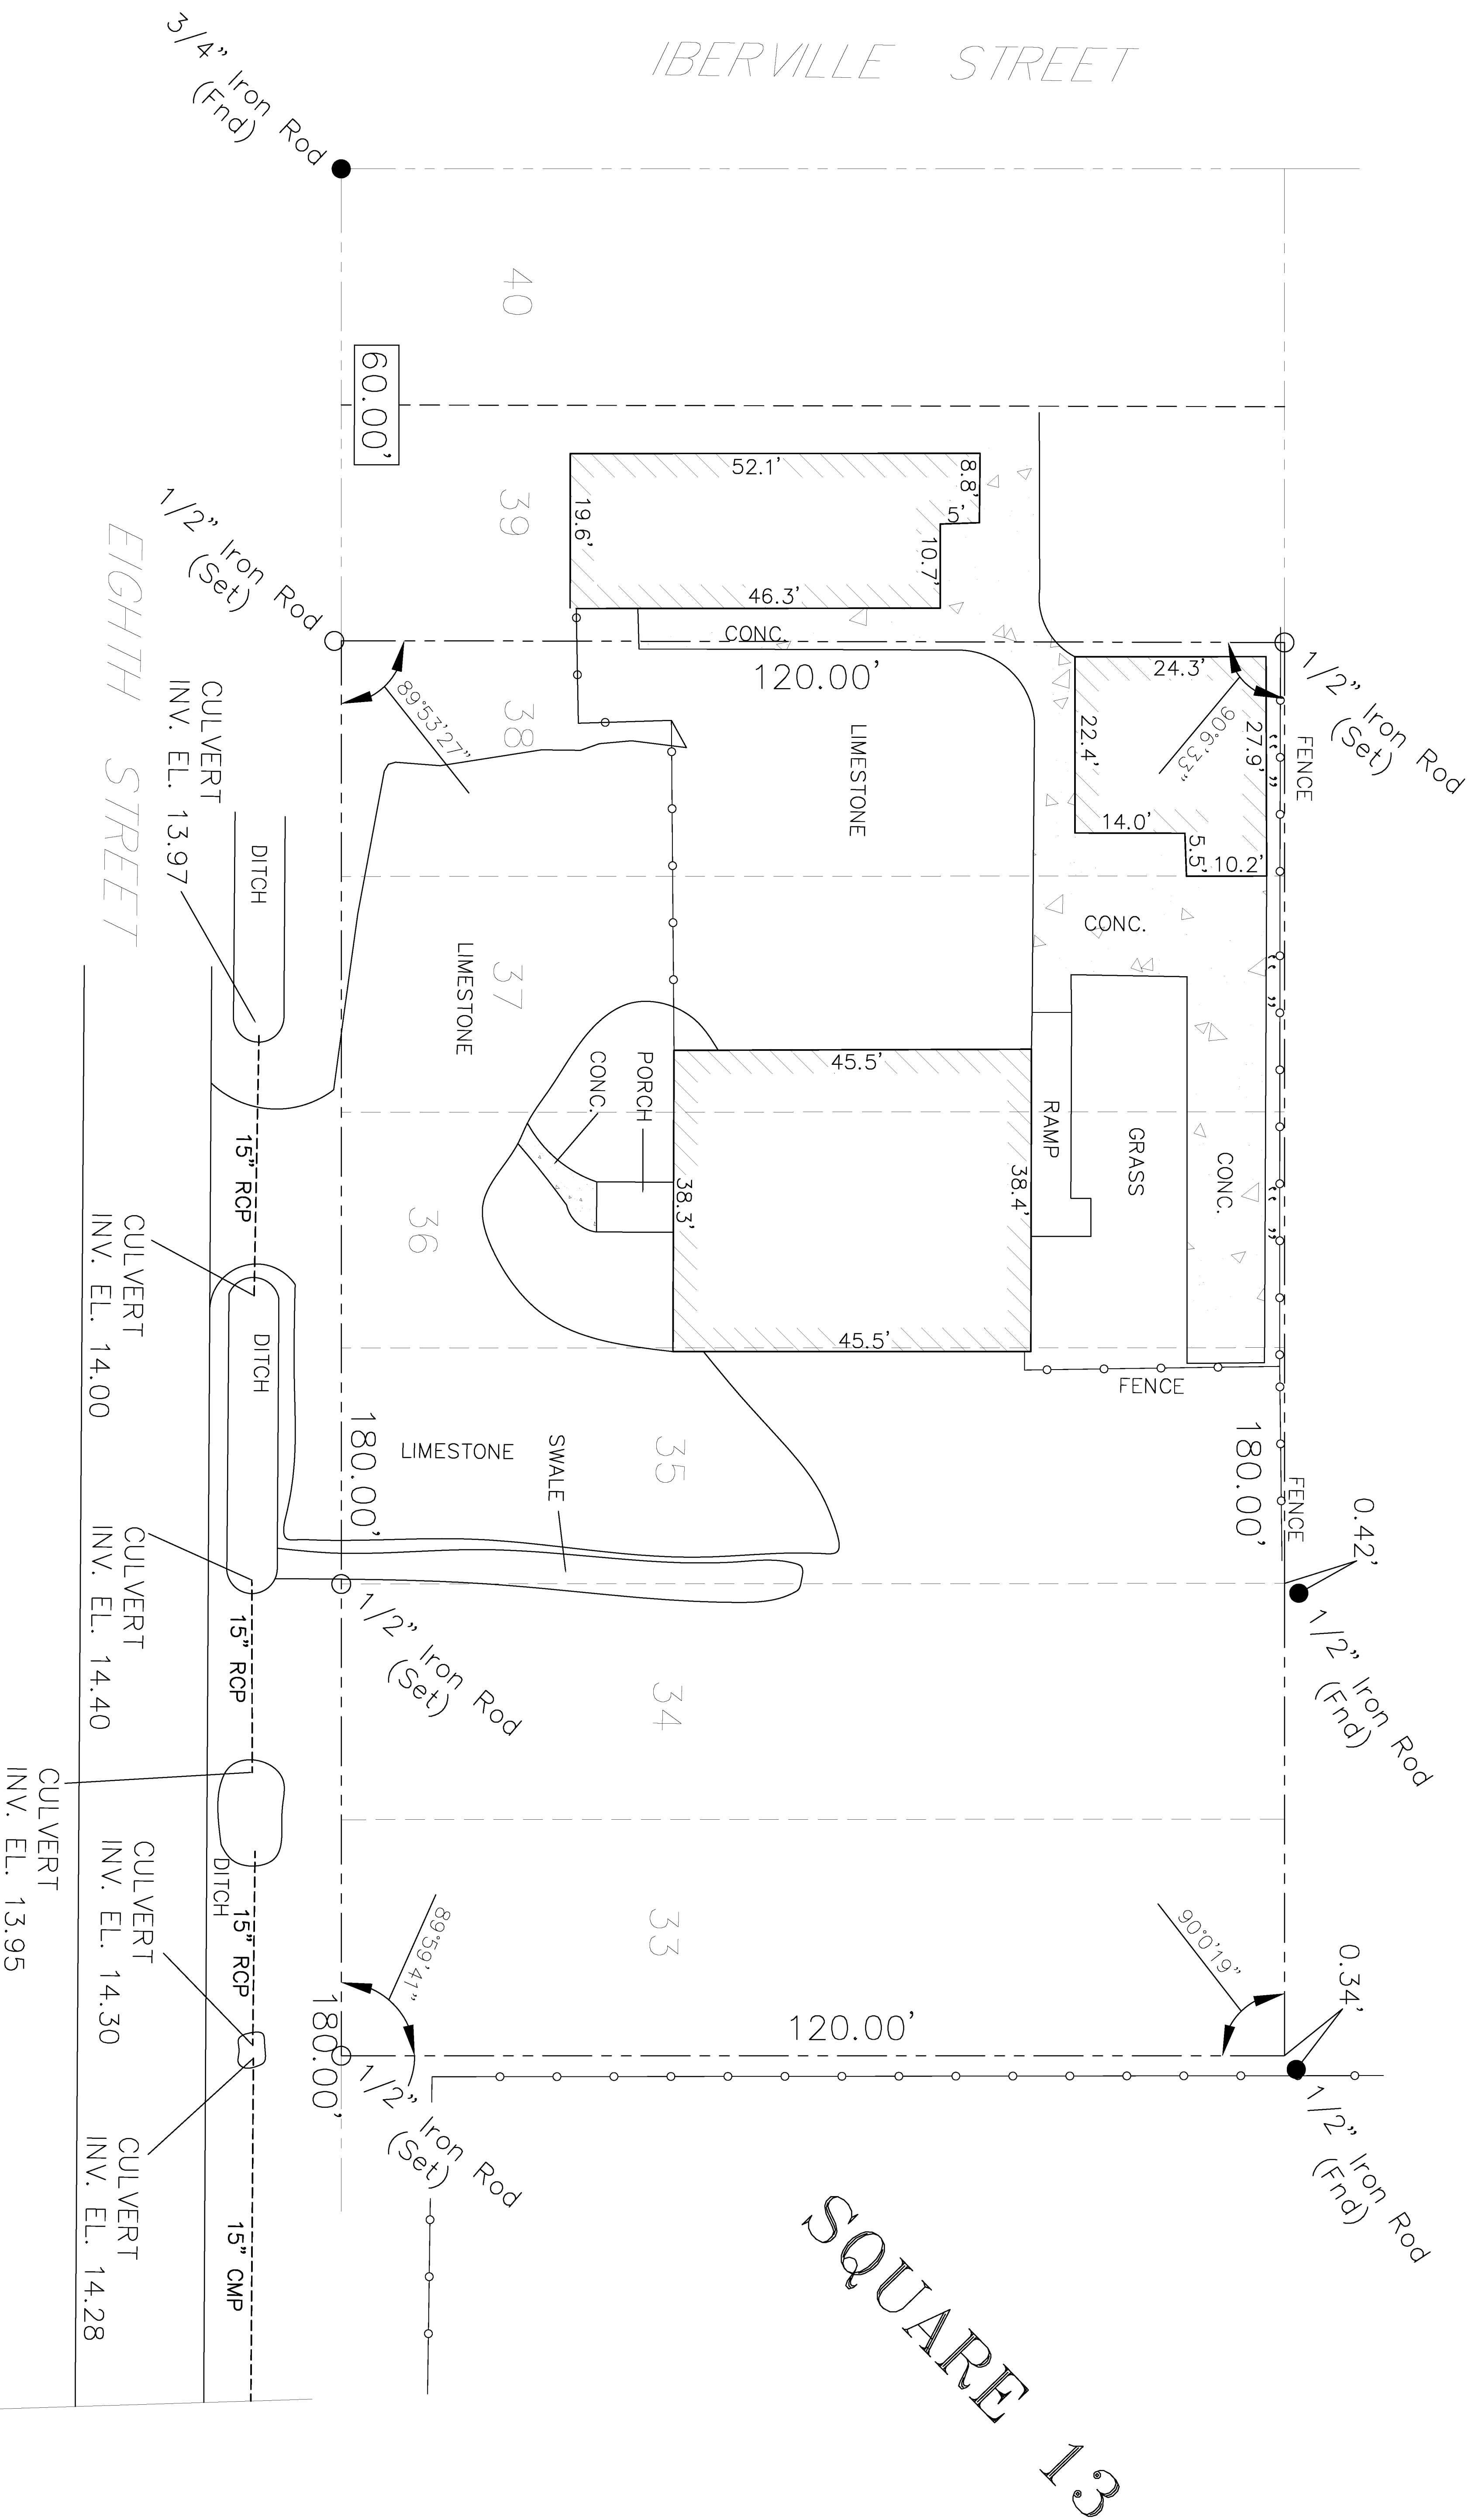


IBERVILLE STREET

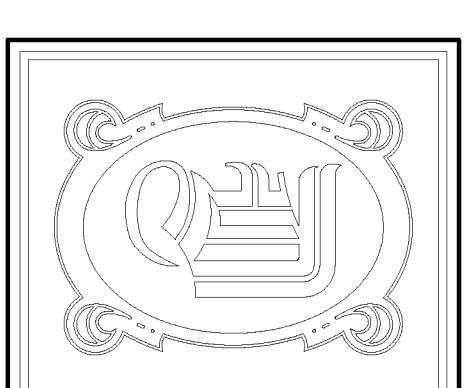

SITE PLAN
SCALE: 1/8" = 1'-0"

BASED ON THE SURVEY OF THIS PROPERTY BY J.V. BURKES & ASSOC., INC.
THIS PROPERTY IS NOT IN A SPECIAL FLOOD HAZARD AREA.
F.I.R.M. COMMUNITY MAP NO. 225205 0240 E; DATE 08/16/95
FLOOD ZONE: C; B.F.E. = N/A

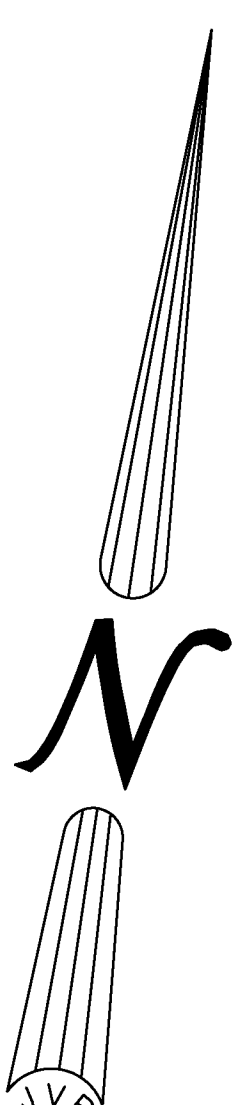

DAMMON
ENGINEERING, INC.

CHIEF ENGINEER
EMMETT
DAMMON, P.E.
CHIEF ARCHITECT
ROBERT
WILTSE

554 OLD SPANISH TRAIL
SUITE L, LA. 70456
OFFICE: 985-649-5632
FAX: 985-641-5950

WEBSITE:
WWW.DAMMONENGINEERING.COM
EMAIL:
DAMMONENG@BELL.SOUTH.NET

ARCHITECTURE
ENGINEERING
STUDIES
PLANNING
INVESTIGATION
EXPERT WITNESSES

PAUL REES
OFFICE BUILDING
2271 8th ST.
MANDEVILLE, LA
70471

COPY OF
SURVEY

REV:

SCALE: AS NOTED

JOB#: 2104

DATE: 05-20-11

SHEET 2

C-1

OF 20