

9' 10" 34' 11" MONUMENT SIGN

U.S.

HIGHWAY 190

190

ASPHALT

TOP BANK

DITCH

20'-0"

348.73'

15' X 25' "SITE TRIANGLE" TYP

ASPHALT

TOP BANK

DITCH

10'-0"



242.91'

COMPACT PARKING 85

24'-0"

COMPACT PARKING 53

COMPACT PARKING 85

COMPACT PARKING 53

COMPACT PARKING 85

COMPACT PARKING 53

COMPACT PARKING 85

COMPACT PARKING 53

COMPACT PARKING 85

COMPACT PARKING 53


COMPACT PARKING 85

COMPACT PARKING 53

12,112 DUAL-POSTER WOOD FENCE

10'-0"

335.47'

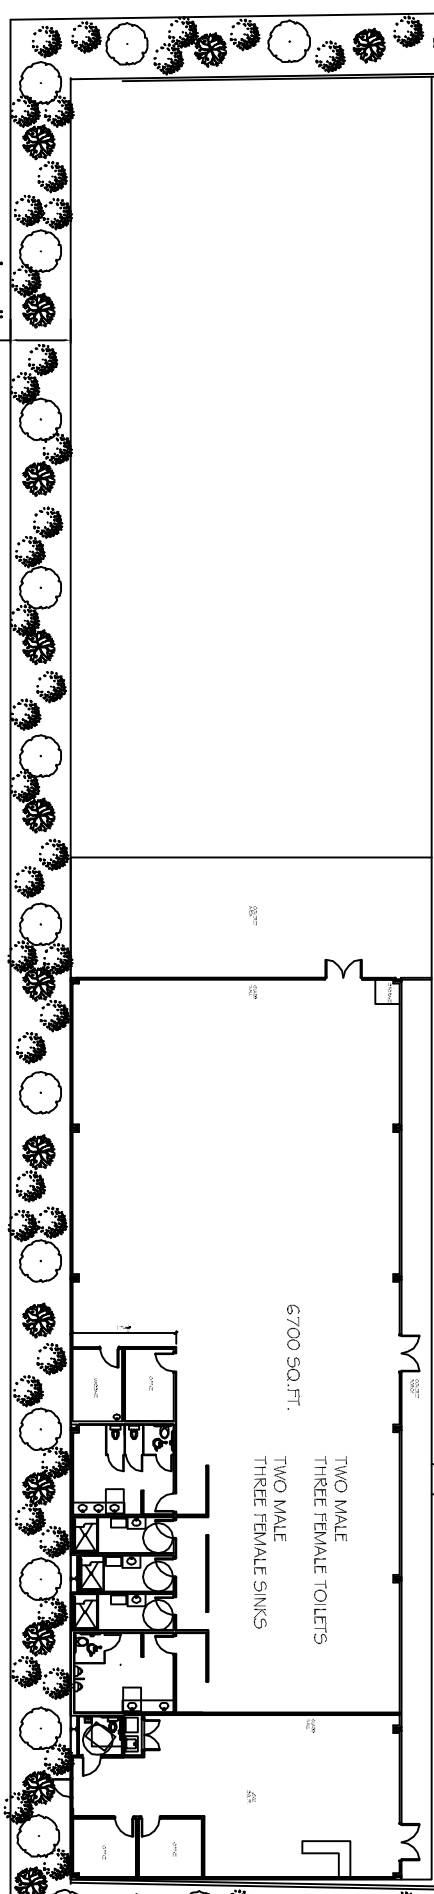

200.0'

27'-4 3/8"

SYLVE ROAD

ASPHALT TOP BANK

SITE PLAN

SCALE: 1"=20'-0"

