



FRONT ELEVATION

SCALE: 3/16"=1'-0"

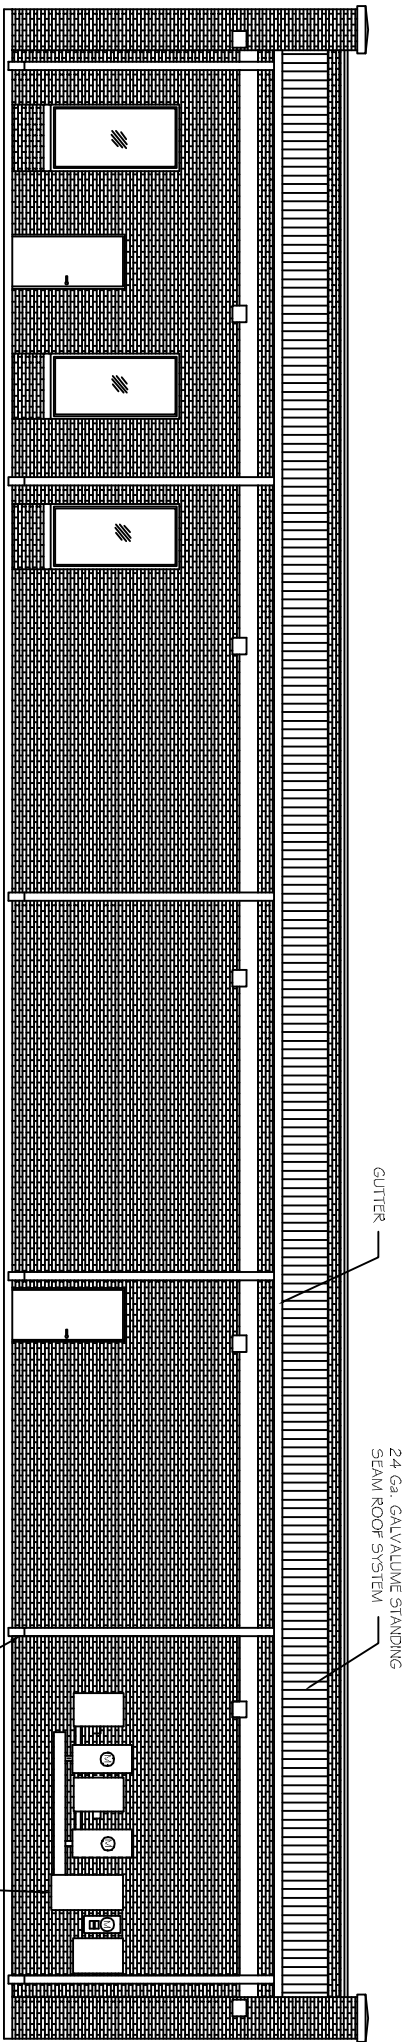

REAR ELEVATION

SCALE: 3/16"=1'-0"

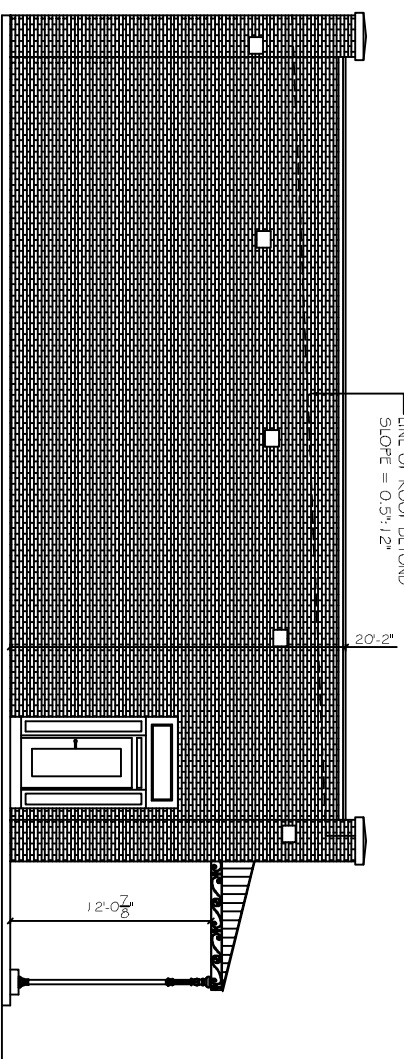

SIDE ELEVATION

SCALE: 3/16"=1'-0"

REVISIONS		
#	DESCRIPTION	DATE

**OLDE TOWN SLIDELL  
FIRE DAMAGE REHABILITATION**  
227 & 285 COUSIN STREET  
SLIDELL, LA  
70458

JOB No: 2146      DATE: 07-26-2012  
DRAWN BY: BSN      CHECKED BY: BSN



**DAMMON  
ENGINEERING, INC.**  
*Architects & Engineers*

CHIEF ENGINEER: EMMETT DAMMON, P.E.  
CHIEF ARCHITECT: ROBERT WILTSE  
554 OLD SPANISH TRAIL  
SLIDELL, LA 70458

dammonengmcmng.com  
dammoneng@slidell.la.net  
PHONE: 985-649-5832  
FAX: 985-641-5950

BUILDING  
ELEVATIONS

SHEET No: 6 OF 9

A-3