
 


OAK STREET

CAMBRONNE STREET

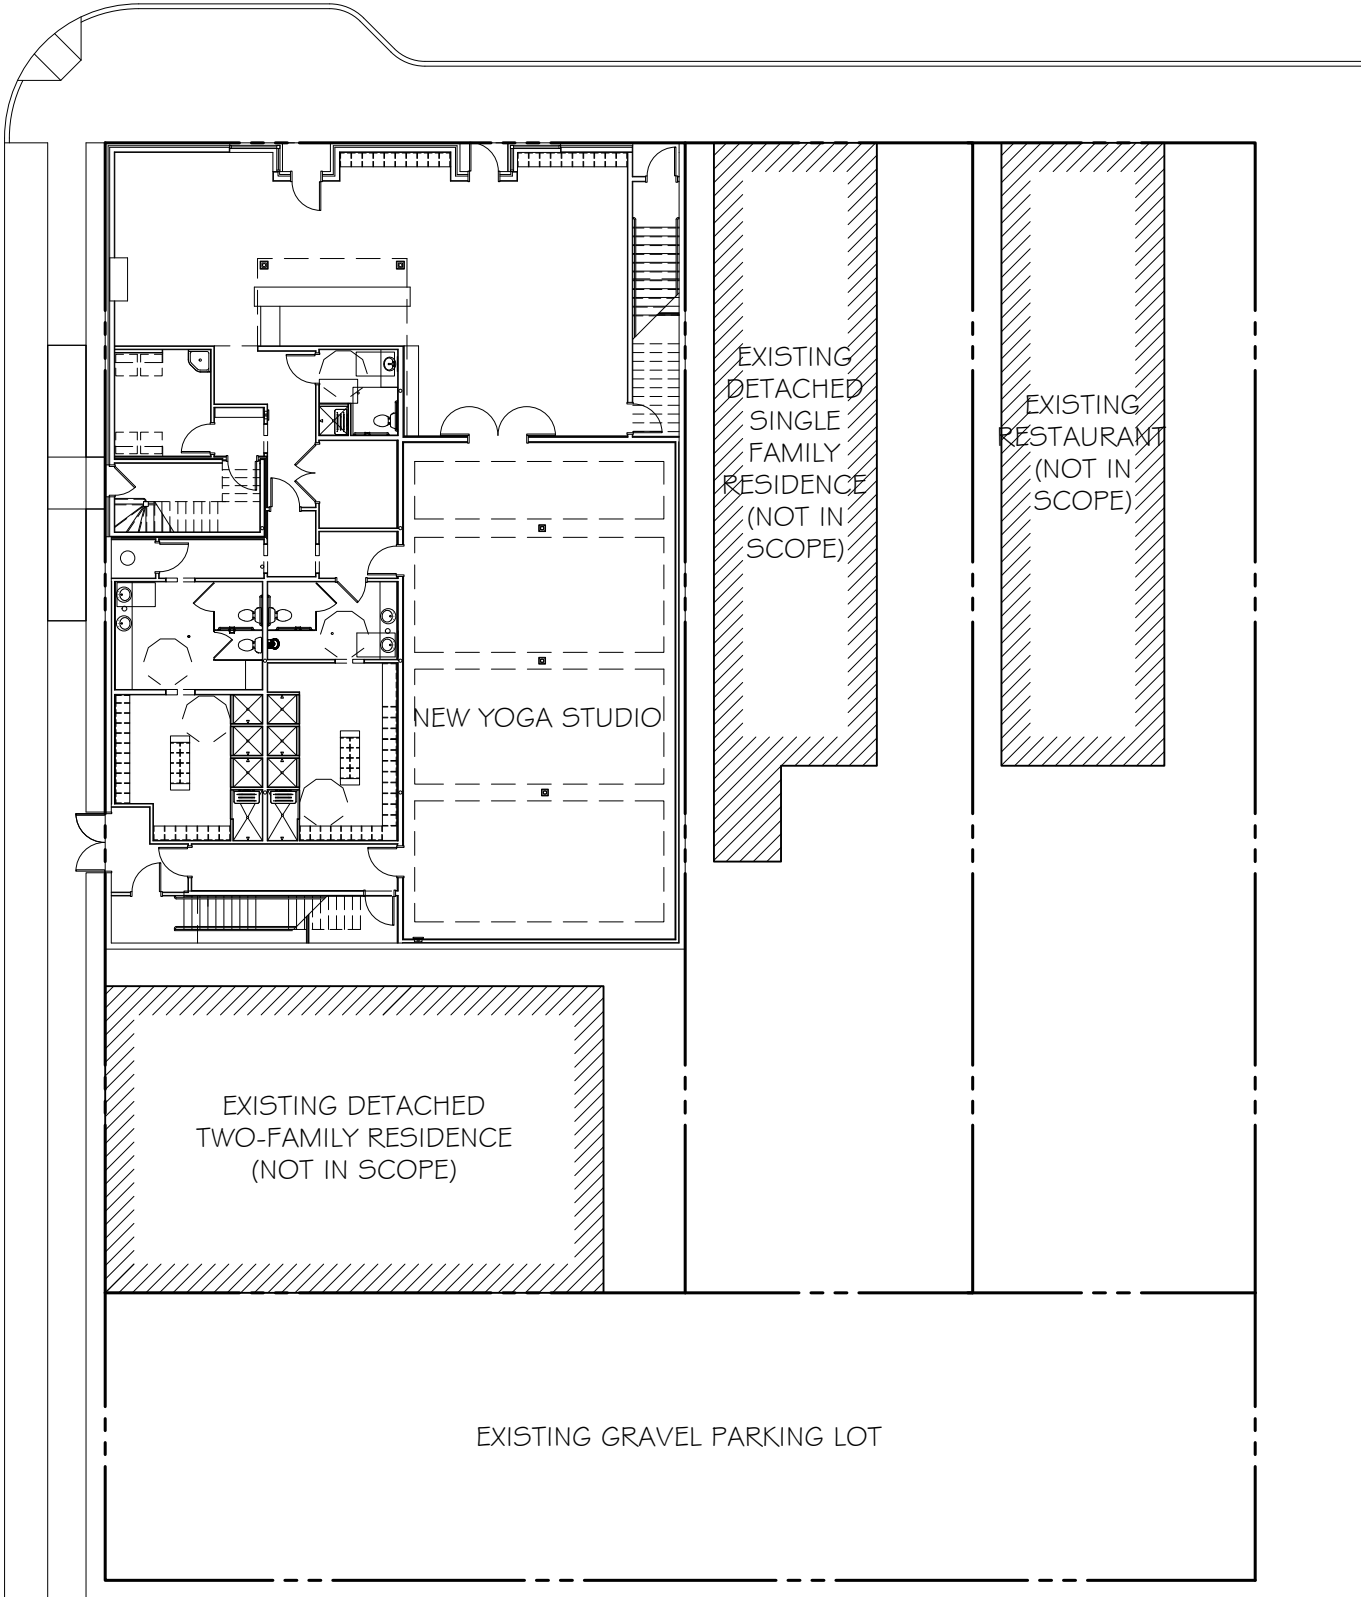

SITE PLAN

SCALE: 1" = 20'