

INTERSTATE Highway No. 10  
(350' R.O.W.)

TO NEW ORLEANS

TO SLIDELL


SERVICE (22' ASPHALT ROADWAY) ROAD

NOTE: EXCAVATE DITCH FOR A DISTANCE OF APPROX. 1000 FT TO BE DRAINAGE WITH EXISTING CANAL.

25' UTILITY SERVITUDE

EXIST DITCH


DITCH

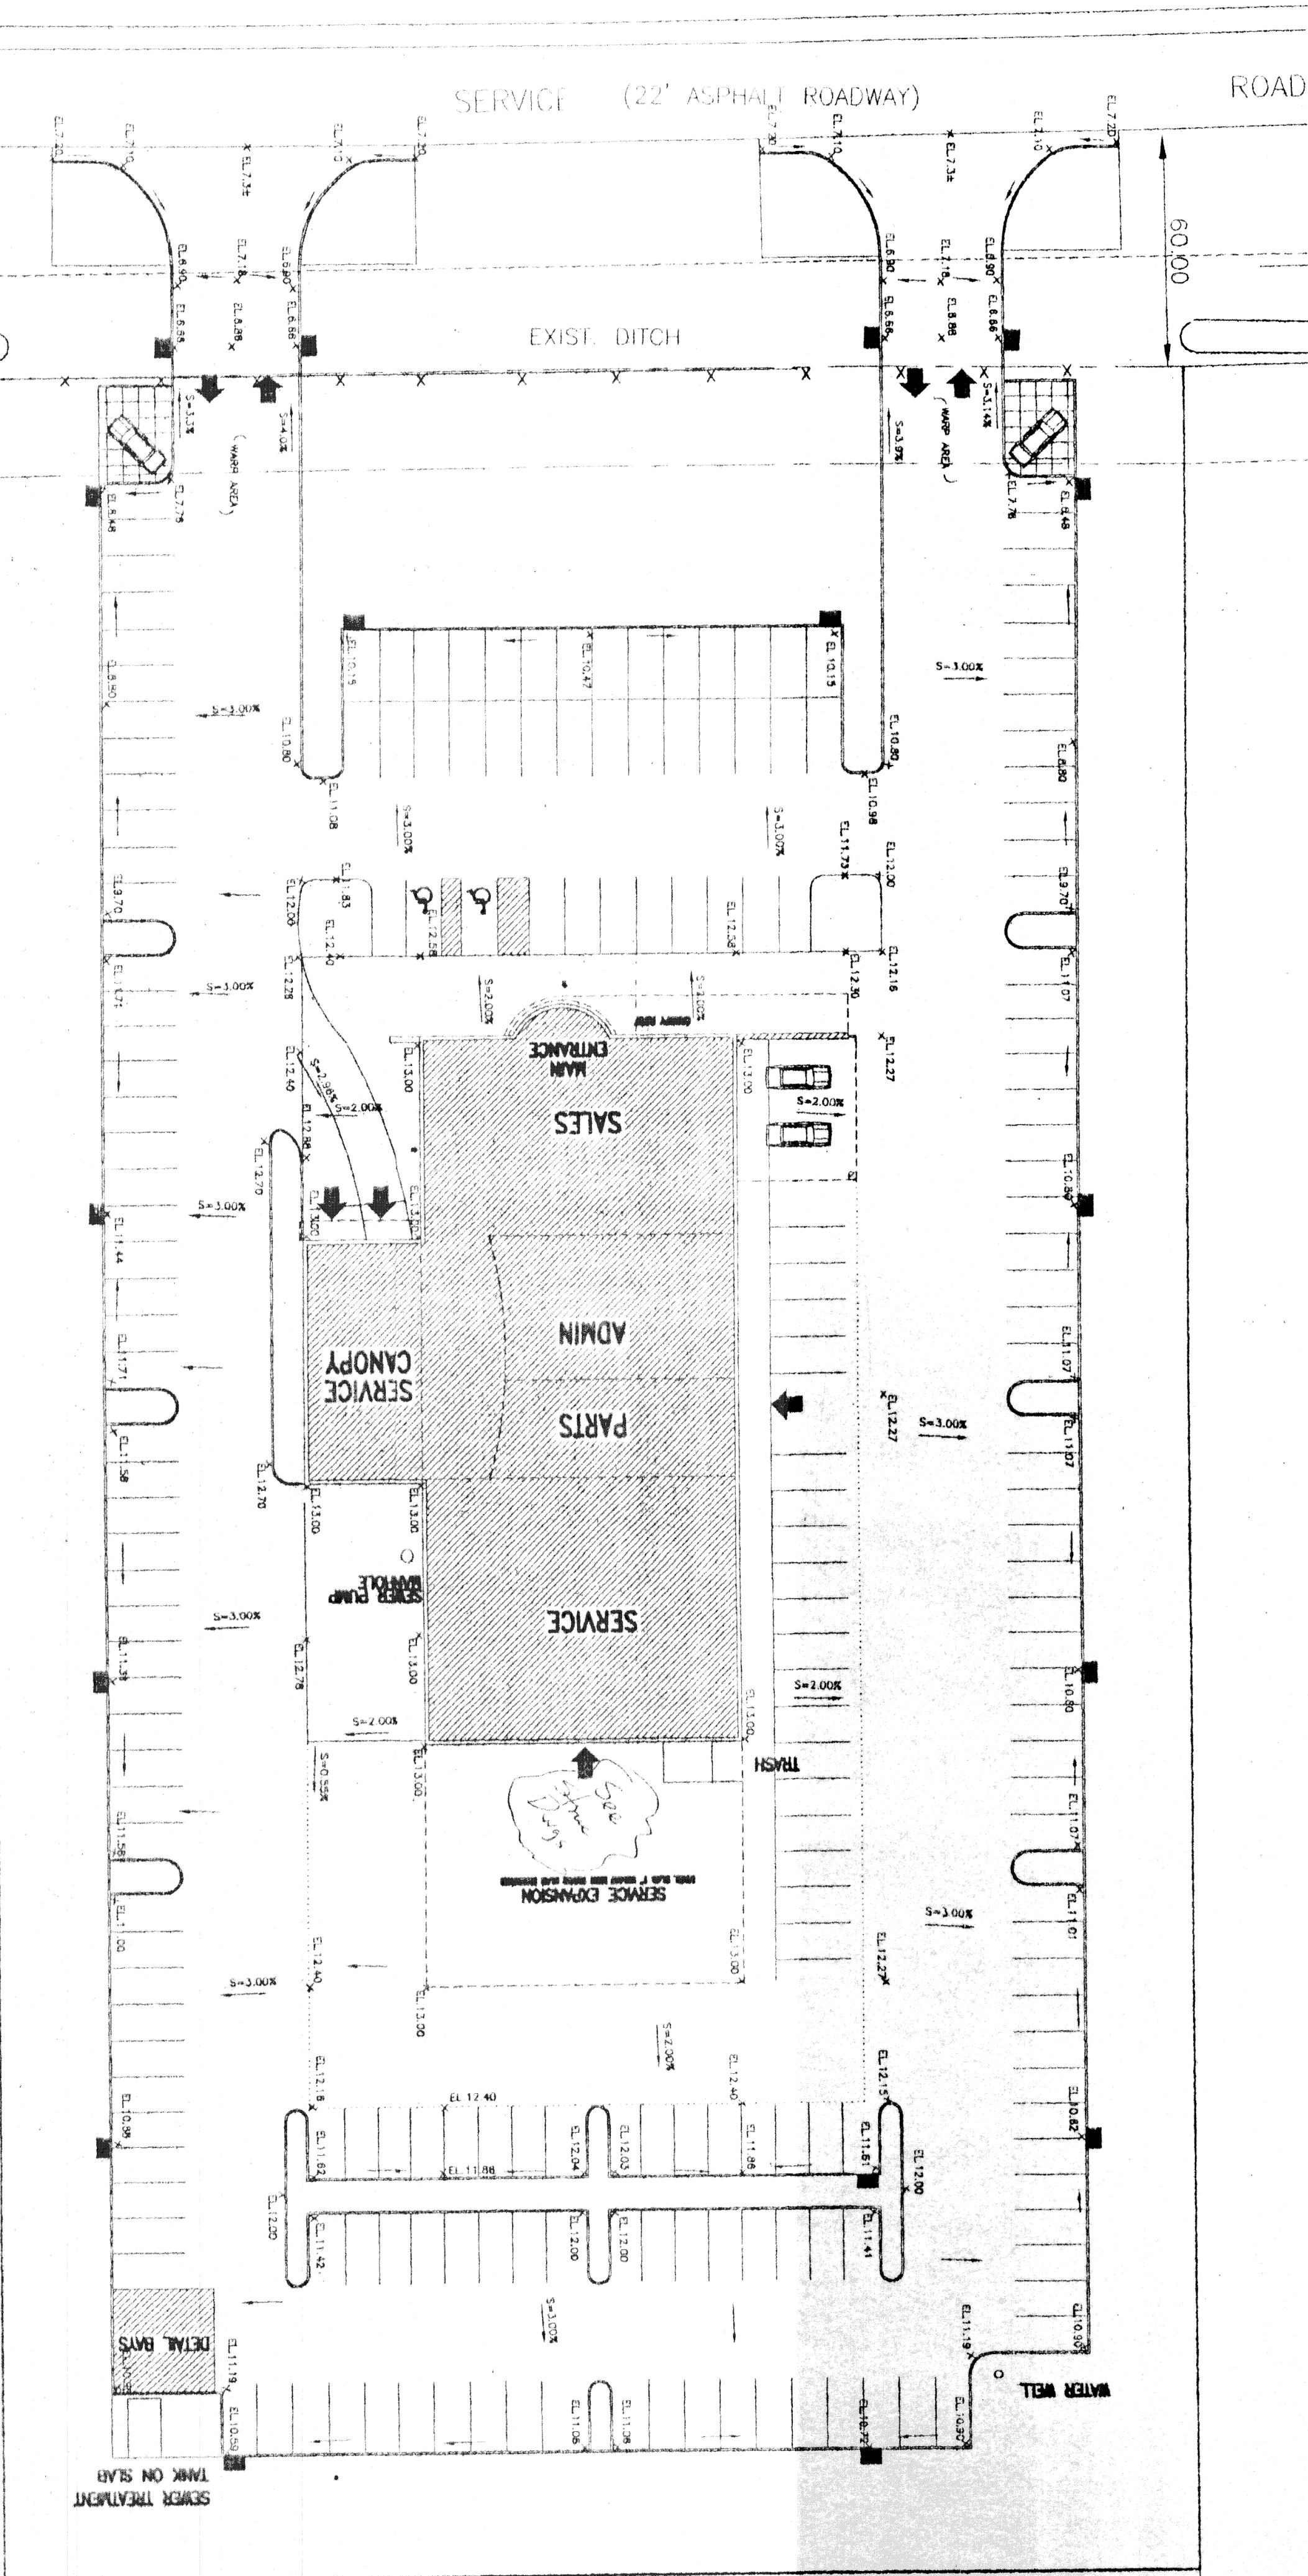

NORTH DIVERSION CANAL (SIDE)

LA STATE

HIGHWAY No. 433 (SIDE)

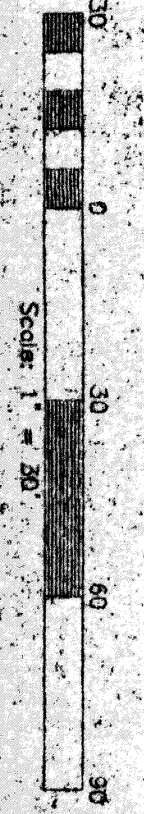

DATE	REVISIONS
1-15-01	REVISED GRADING
1-15-01	DESIGNED BY: R. W. BROWN
1-15-01	CHECKED BY: R. W. BROWN

**HONDA DEALERSHIP**  
LAKE SHORE ESATES  
ST. TAMMANY PARISH, LA.

**GRADING PLAN**

**KREBS, LASALLE, LEMIEUX, CONSULTANTS, INC.**  
ENGINEERING • PLANNING • SURVEYING • HYDROLOGY • ENVIRONMENTAL  
2013 27TH STREET NEWIBRE LA 70002 (504) 337-9470  
2107 NICHOLSON BLVD. SUITE B WABINGHAUS, LA 70048 (504) 284-5125

DATE: OCTOBER 24, 2008  
SCALE: 1" = 20'-0"  
DESIGNED BY: R. W. BROWN  
CHECKED BY: R. W. BROWN  
DRAWN BY: J. S. BROWN  
APPROVED BY: R. W. BROWN