



DATE: 02/10/02
 DRAWN BY: GYM/JW
 SCALE: AS NOTED
 JOB NUMBER: 2002.1
 DRAWING TITLE: FIRST FLOOR PLAN


UPON ACCEPTANCE OF THIS DRAWING OR OTHER DATA OR ANY ELECTRONIC MEDIA GENERATED AND PROVIDED BY PRIEST ENGINEERING, INC. THE RECIPIENT AGREES TO WAIVE ALL CLAIMS AGAINST PRIEST ENGINEERING, INC. RESULTING IN ANY WAY FROM ANY UNAUTHORIZED CHANGES OR REVISIONS TO THIS DRAWING OR OTHER DATA OR ANY ELECTRONIC MEDIA GENERATED AND PROVIDED BY PRIEST ENGINEERING, INC.

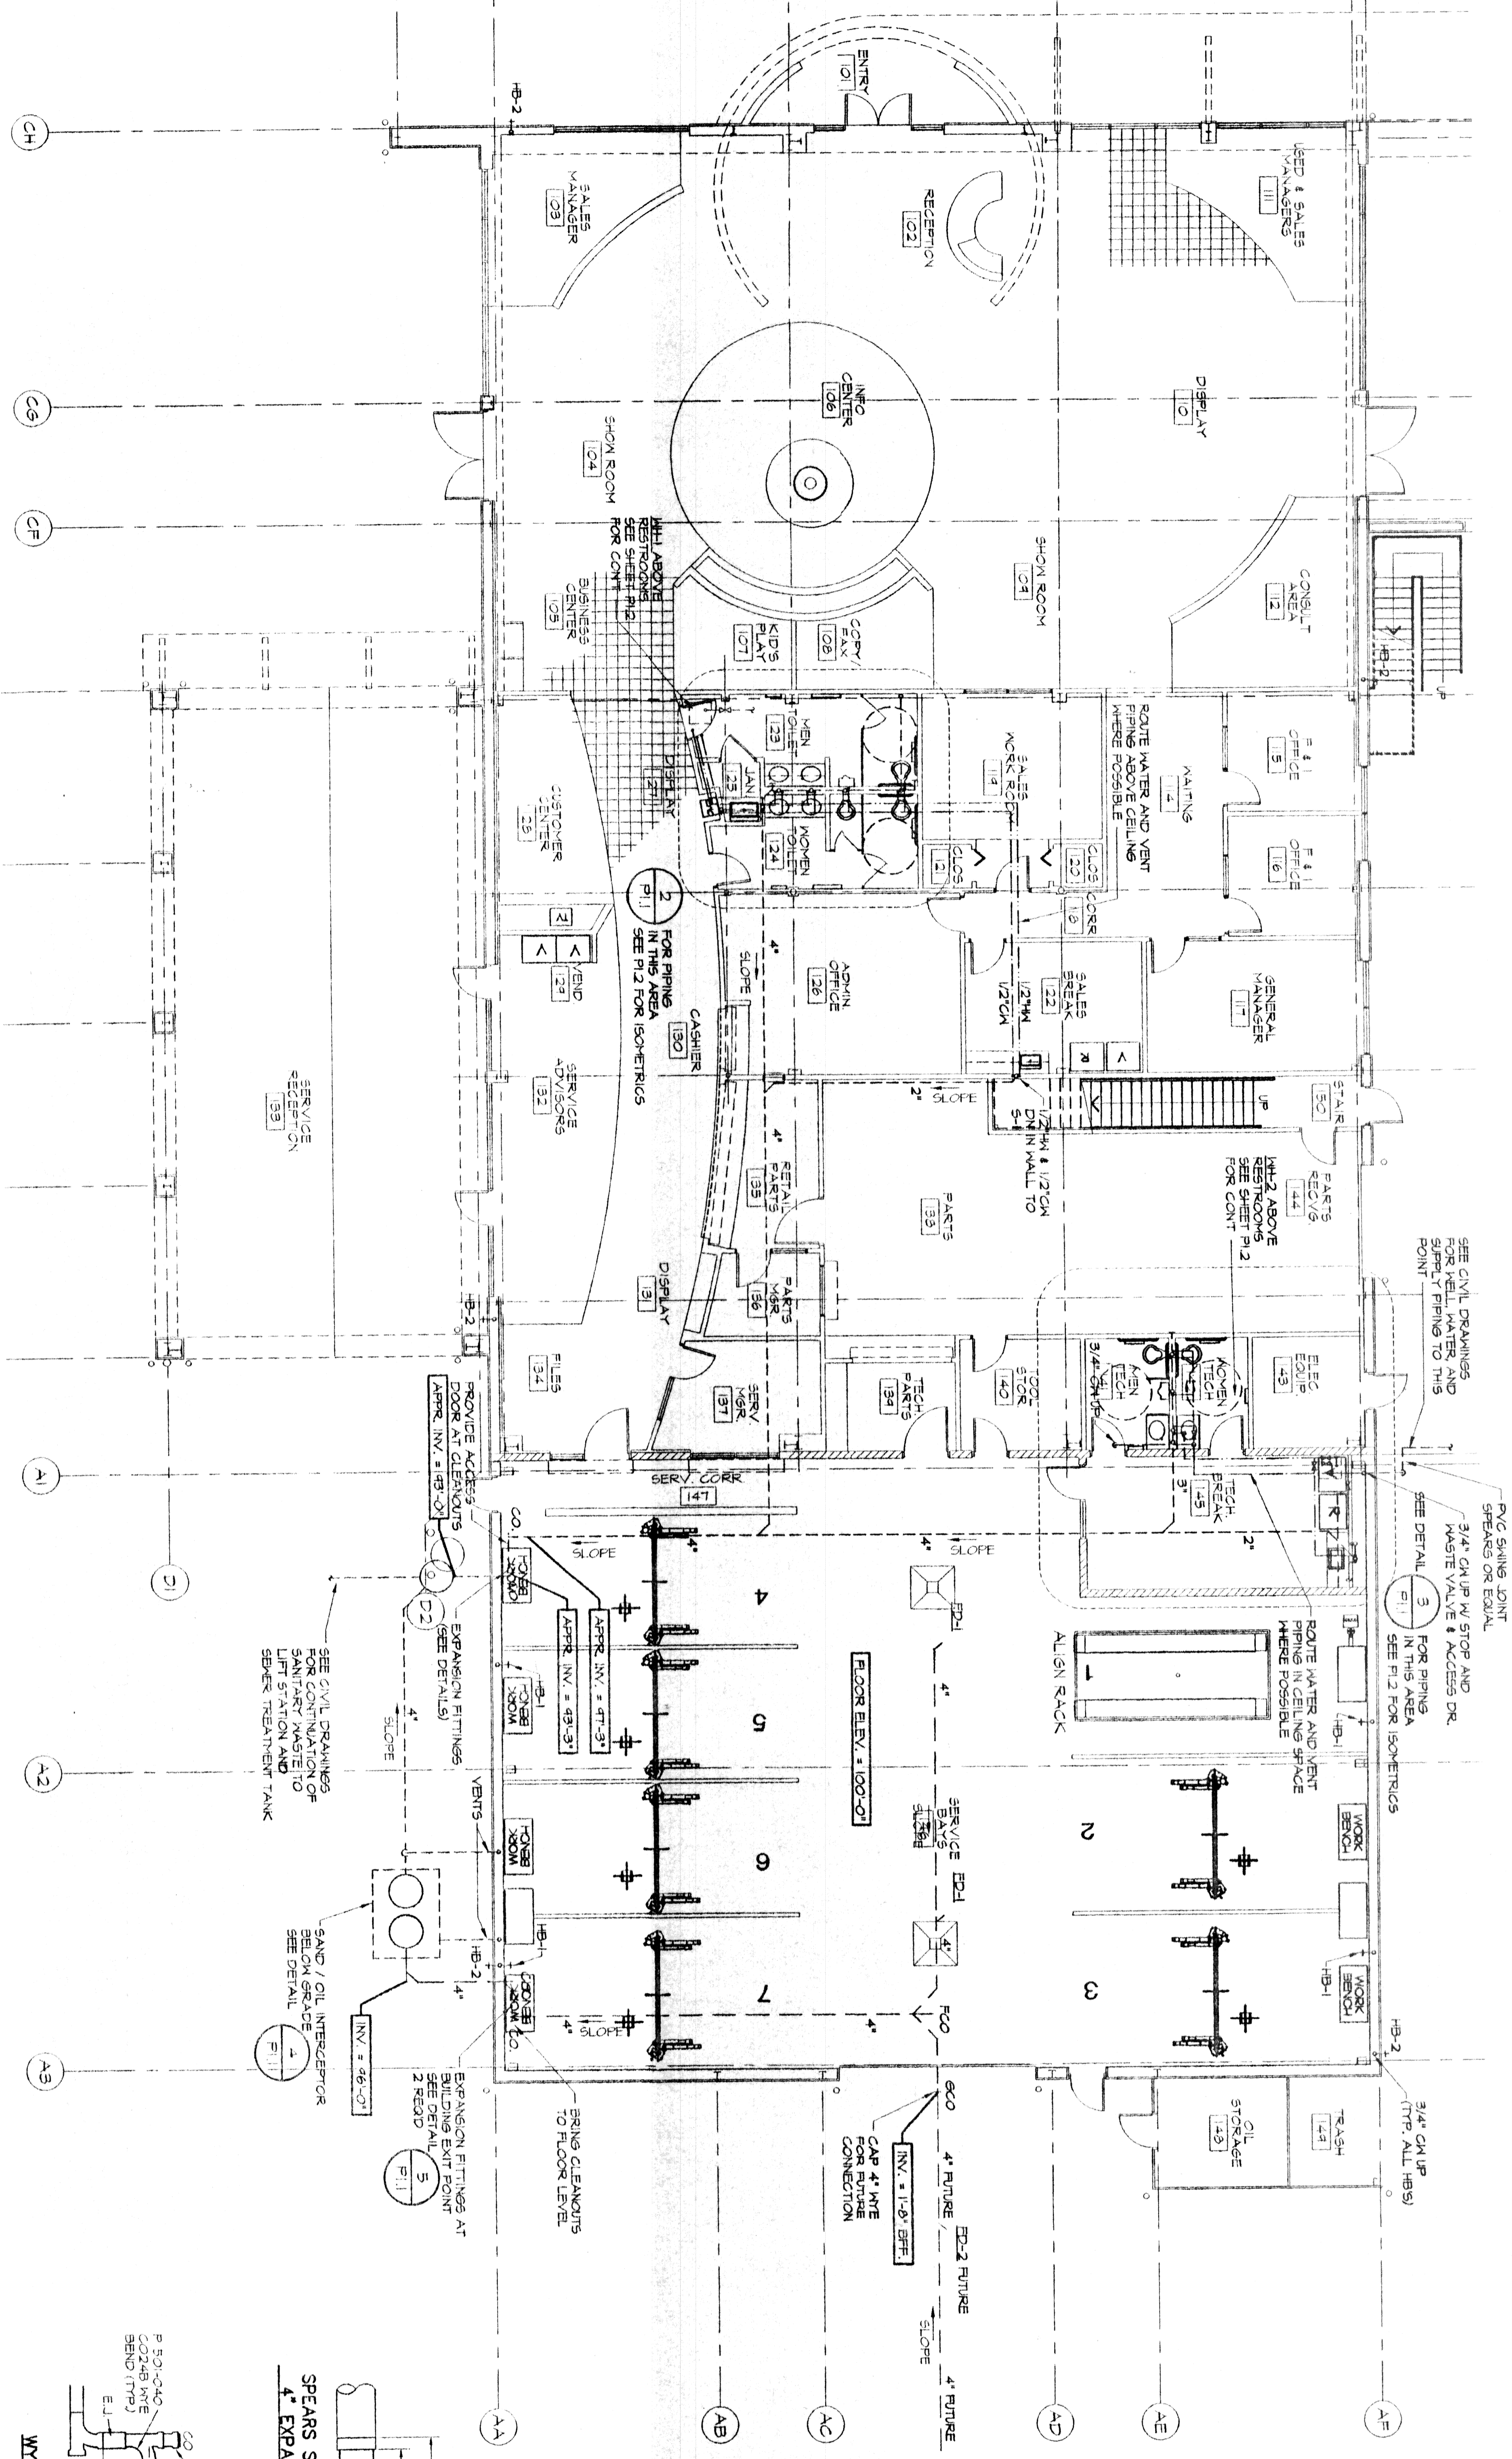

1 FIRST FLOOR PLAN - PLUMBING

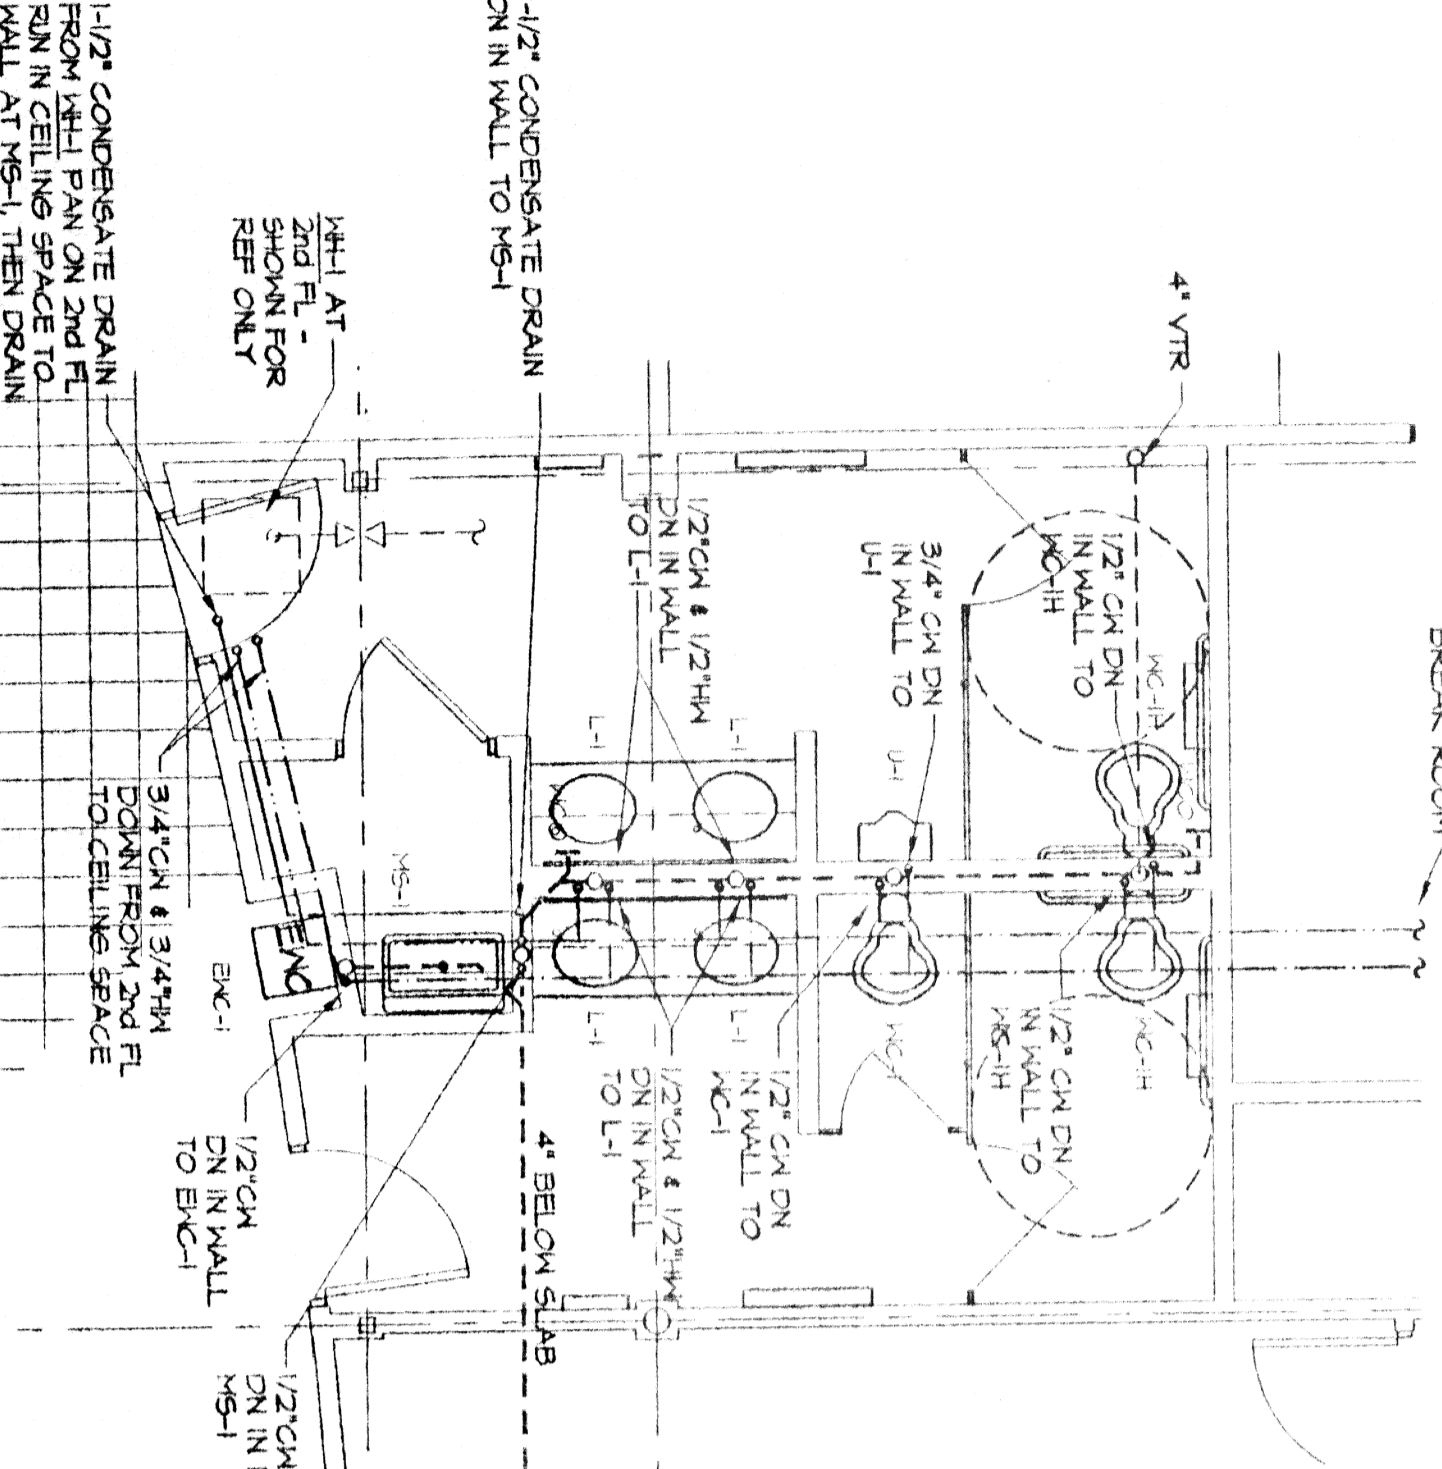


2 ENLARGED PLAN - RESTROOMS 123, 124

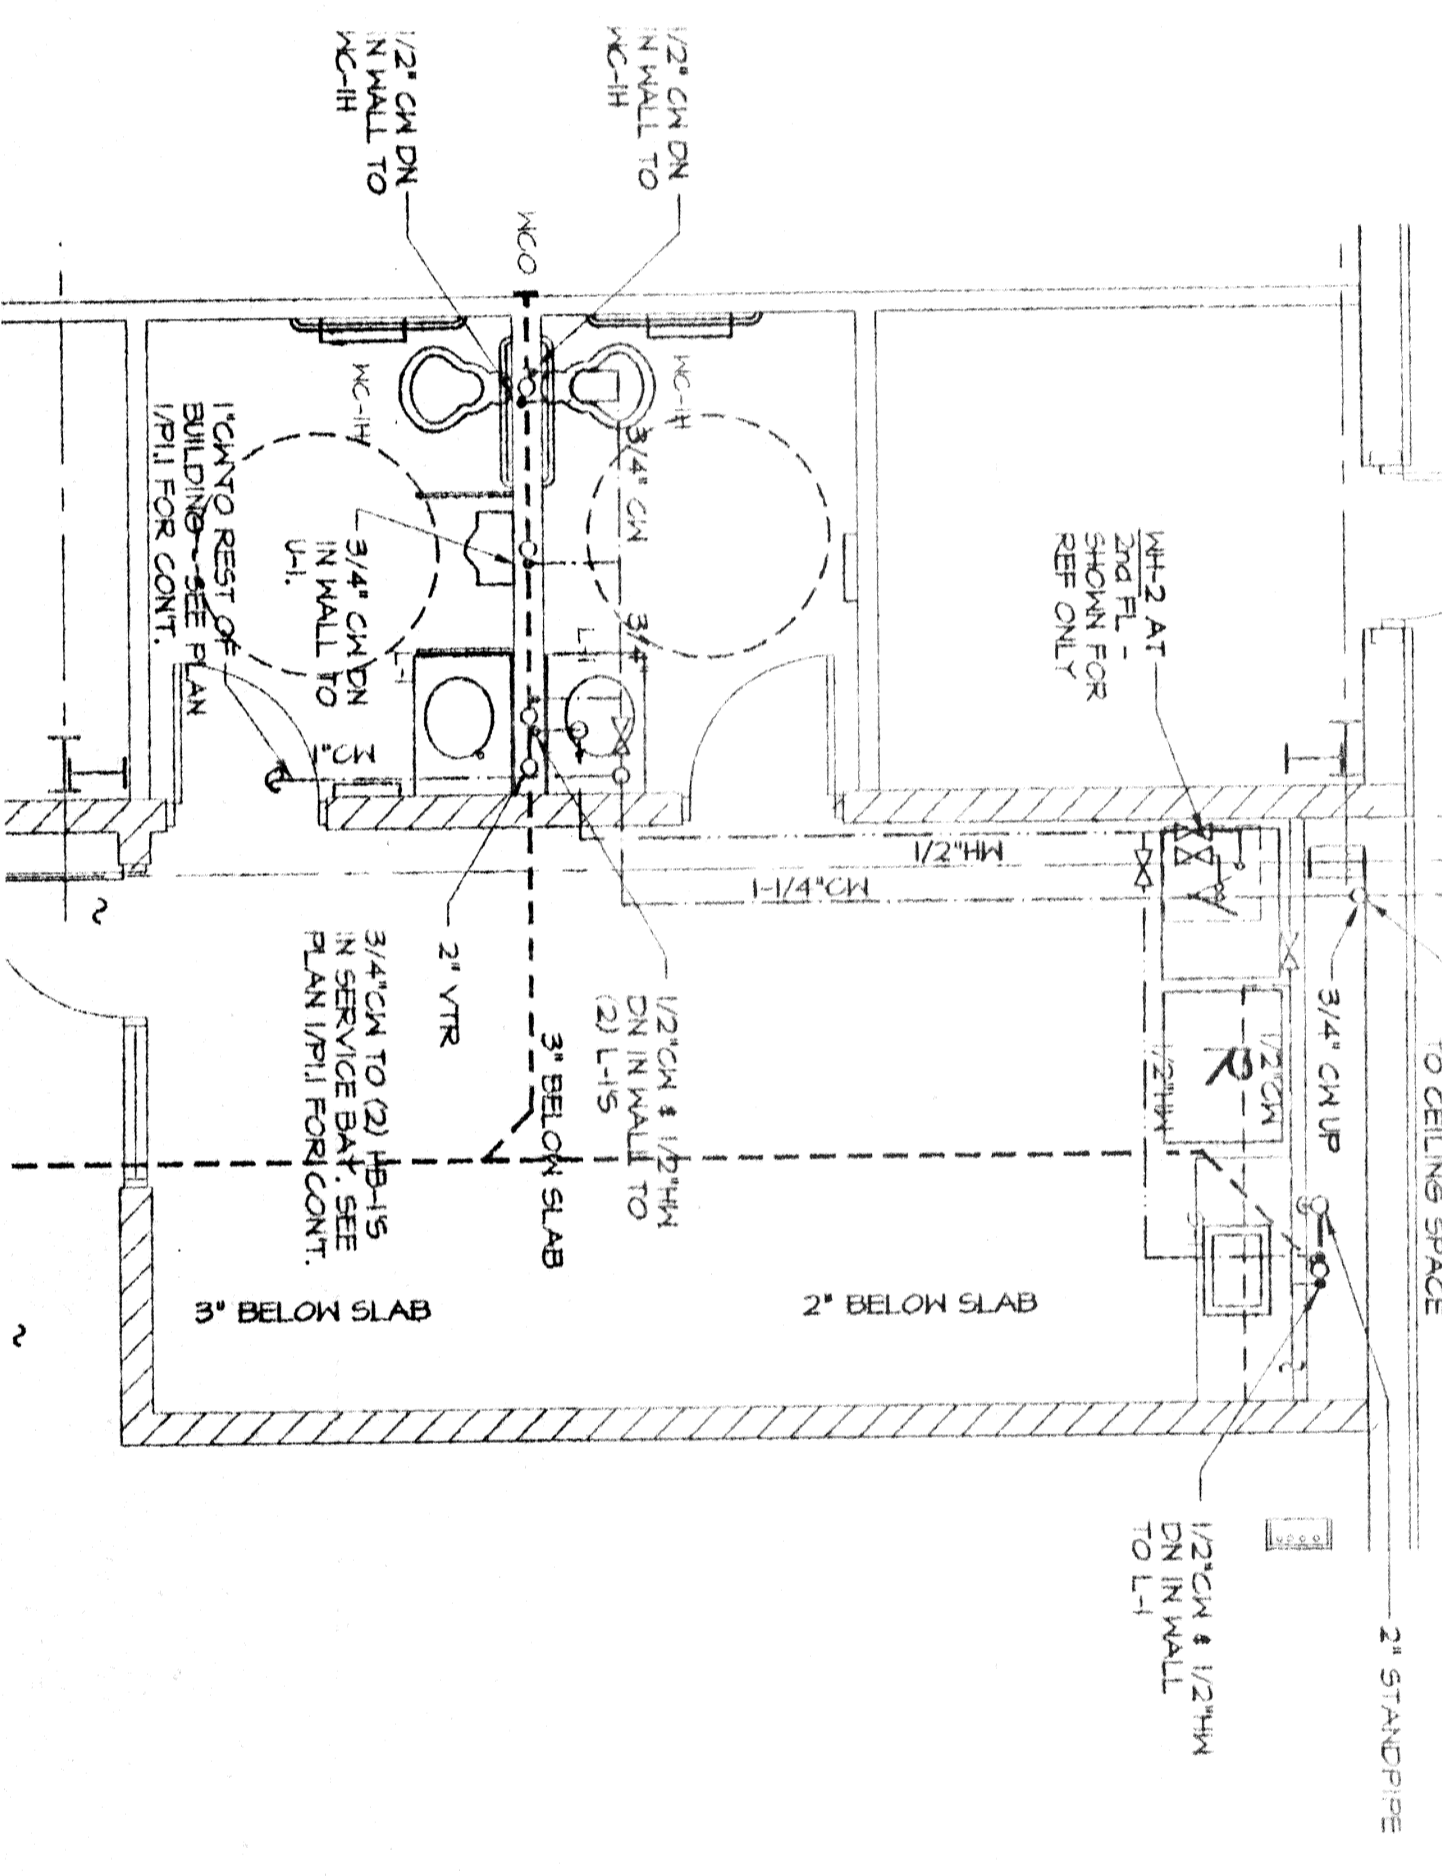


3 ENLARGED PLAN - RESTROOMS 141, 142

4 SAND / OIL INTERCEPTOR DETAIL

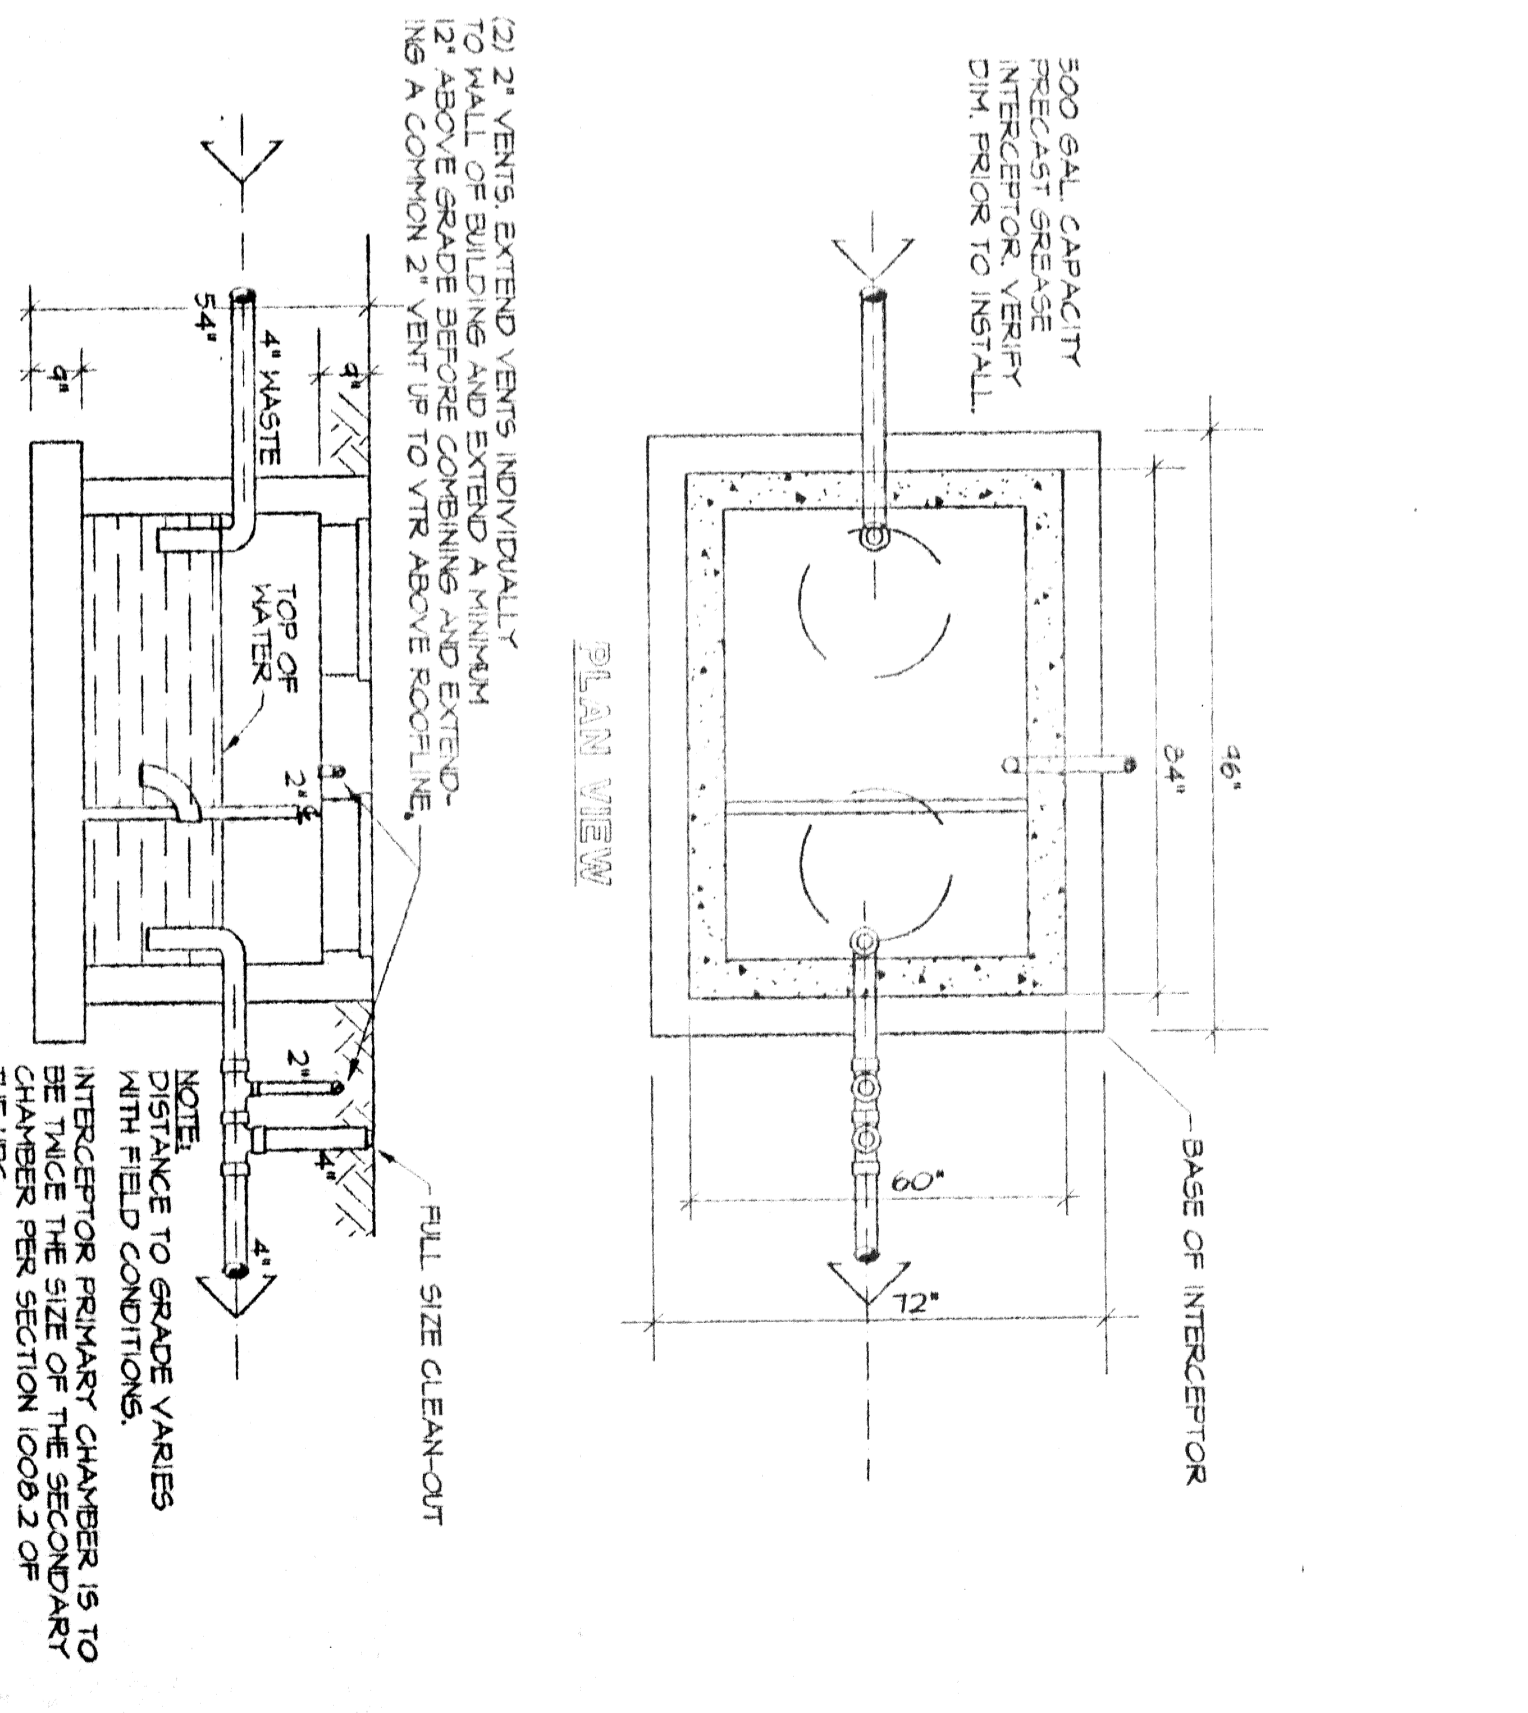

5 EXPANSION FITTINGS DETAIL

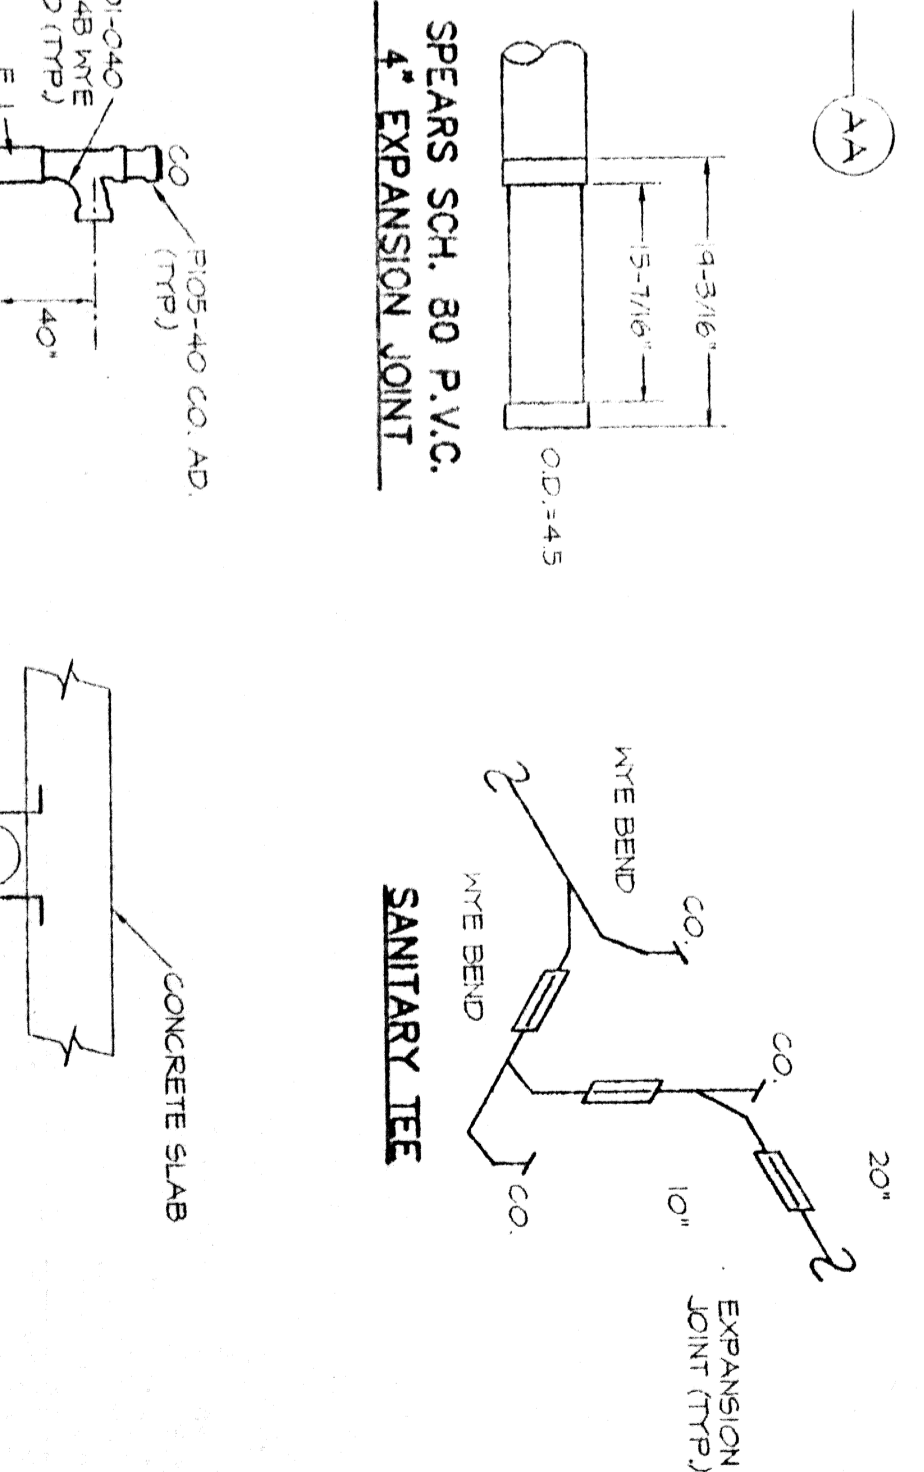

HONDA OF SLIDELL
 NEW FACILITY
 SLIDELL, LA.

THOMAS PARTNERSHIP
 ARCHITECTURE-PLANNING

3000 SOUTH VINE STREET, DENVER, COLORADO 80210 PHONE (303) 589-7504 FAX (303) 691-9700

P1.1