

NEW BUILDING
T I N E M O O D V M N C M

JOB NO:
405 COUNTRY CLUB BLVD.
SLIDELL, LA 70458

DRAWN BY:
CHECKED BY:
DATE: 2/24/11
11-10-11

Chief Engineer: Brian Metch, PE
554 Old Spanish Trail
Slidell, LA 70458

www.dammongenr.com
info@dammongenr.com
PH: 985.649.5832

DAMMON & MISSISSIPPI ENGINEERING INC.

LOUISIANA & MISSISSIPPI

REVISIONS

DESCRIPTION

#

DATE

SEAL:

DATE

DATE

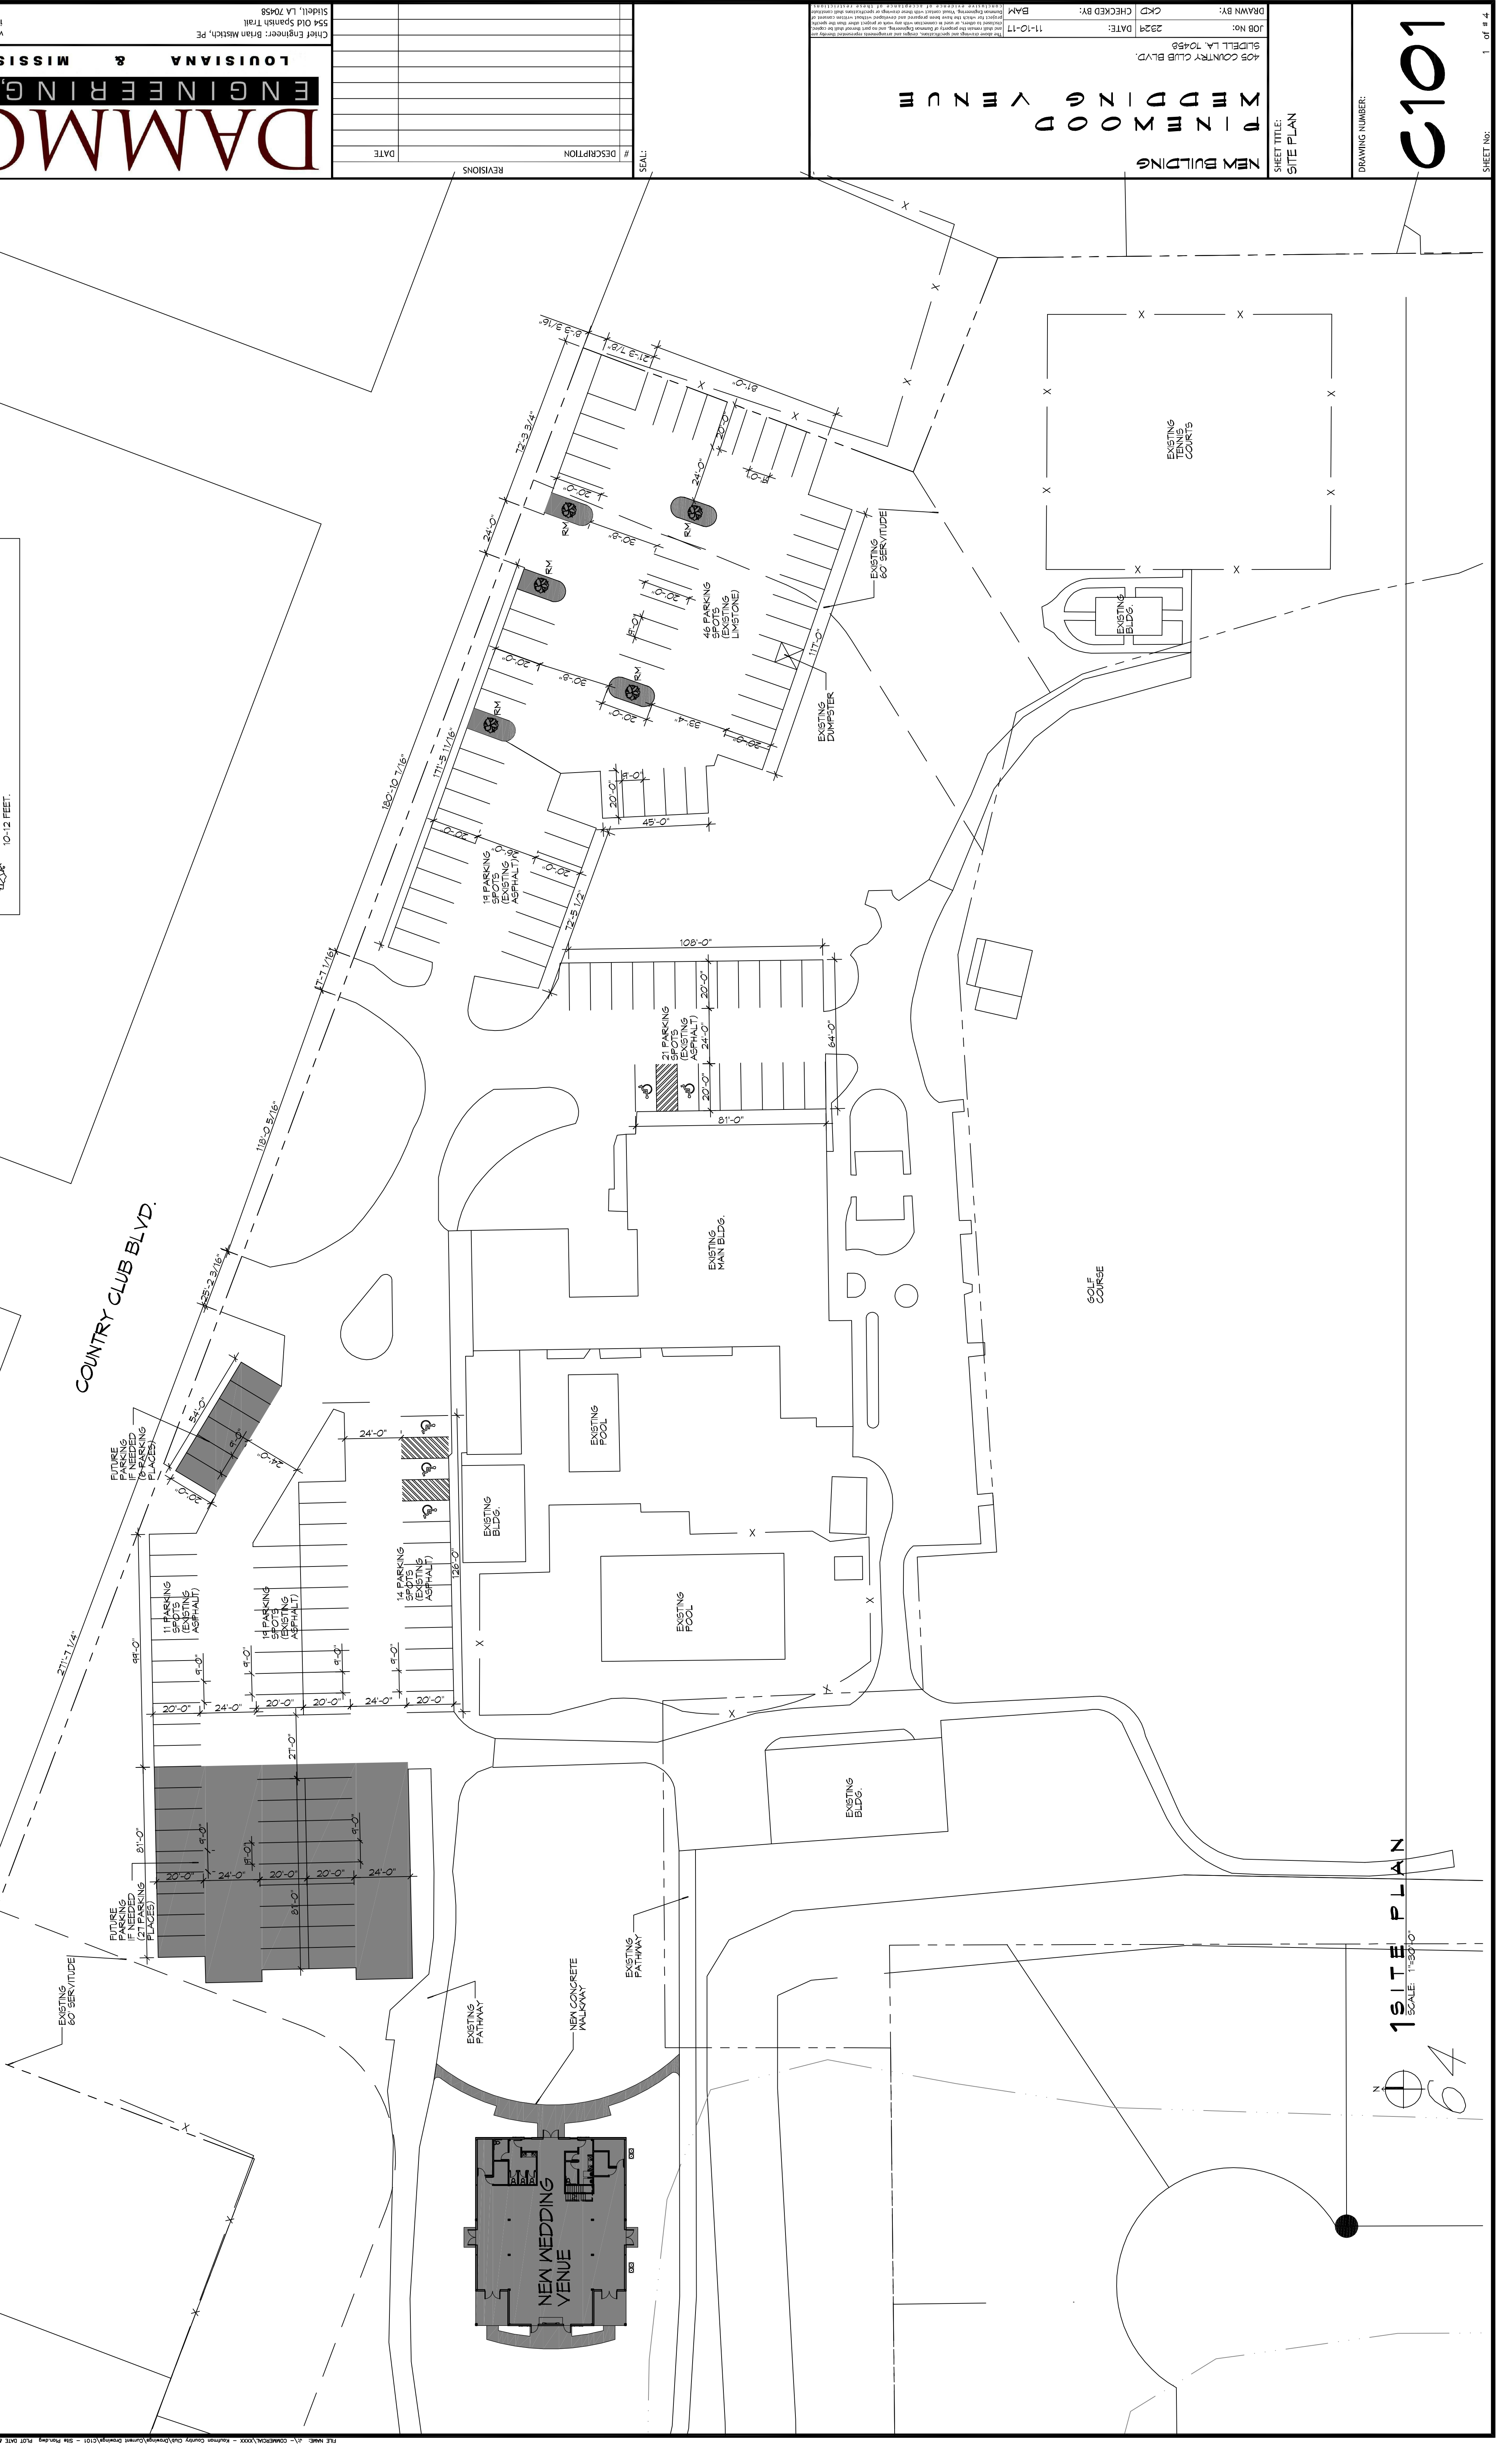

1 SITE PLAN
SCALE: 1"=30'-0"

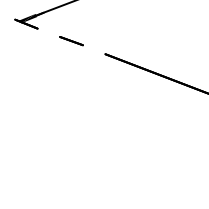

FILE NAME: J:\COMPTON\Projects\Country Club\Design\Site - Site Plan.dwg PLOT DATE: 8/24/11 PLOTTING METHOD: AutoCAD LT 2011 8/24/11 10:28 AM