


FILE NAME: J:\Projects\2020\10-First Floor Plan.dwg DATE: 9/15/2020 10:42:14 AM

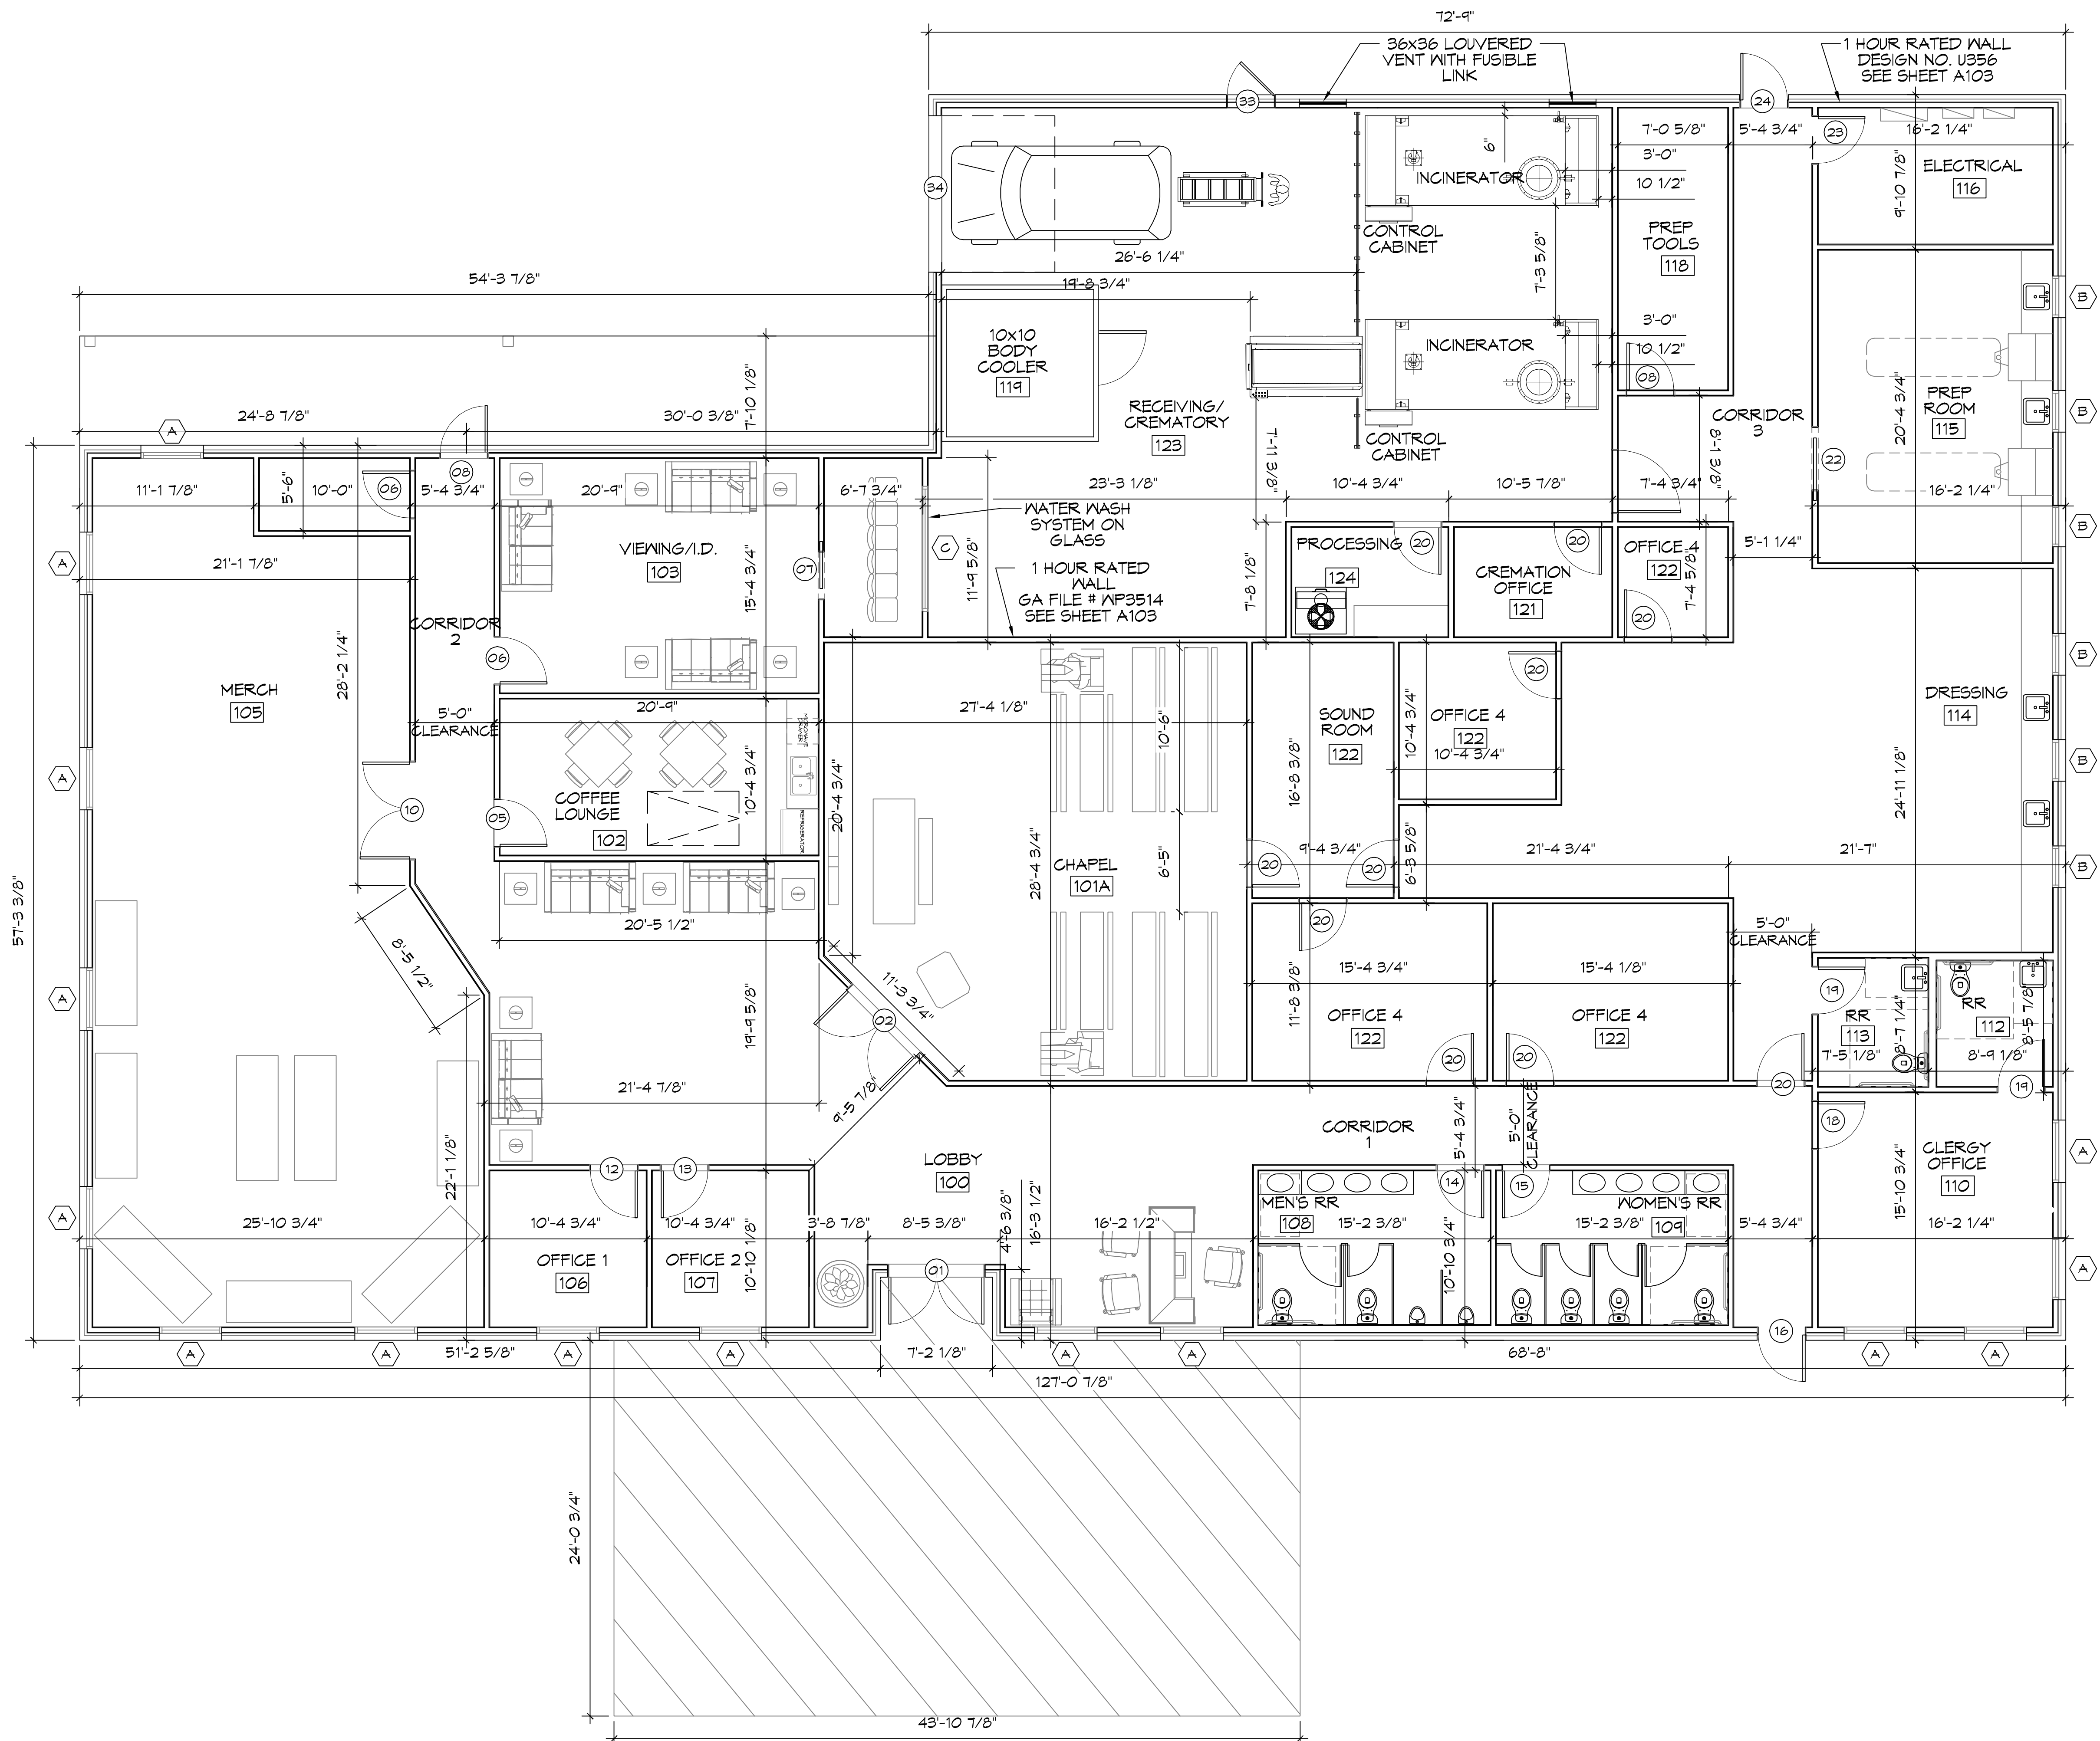

10 FIRST FLOOR PLAN
SCALE: 3/16"=1'-0"

DAMMON
ENGINEERING, INC.
LOUISIANA & MISSISSIPPI

Chief Engineer: Brian Mestrich, PE
554 Old Spanish Trail
Slidell, LA 70458
www.dammonengineering.com
info@dammonengineering.com
PH: 985.649.5832

#	DESCRIPTION	DATE

SEAL:

BOYER FAMILIOME


NEW FUNERAL HOME
4800 DOWNMAN ROAD
NEW ORLEANS, LA

JOB No: 2596 | DATE: 9-15-2020
DRAWN BY: CKD | CHECKED BY: CKD


SHEET TITLE:
FIRST FLOOR PLAN

DRAWING NUMBER:
A101

FILE NAME: A:_Comm\032386 - Boyd Funeral Home\Drawings\Current\032386_V1103 - Exterior Elevations.dwg PLOT DATE: 8/15/2020 10:06:42 AM

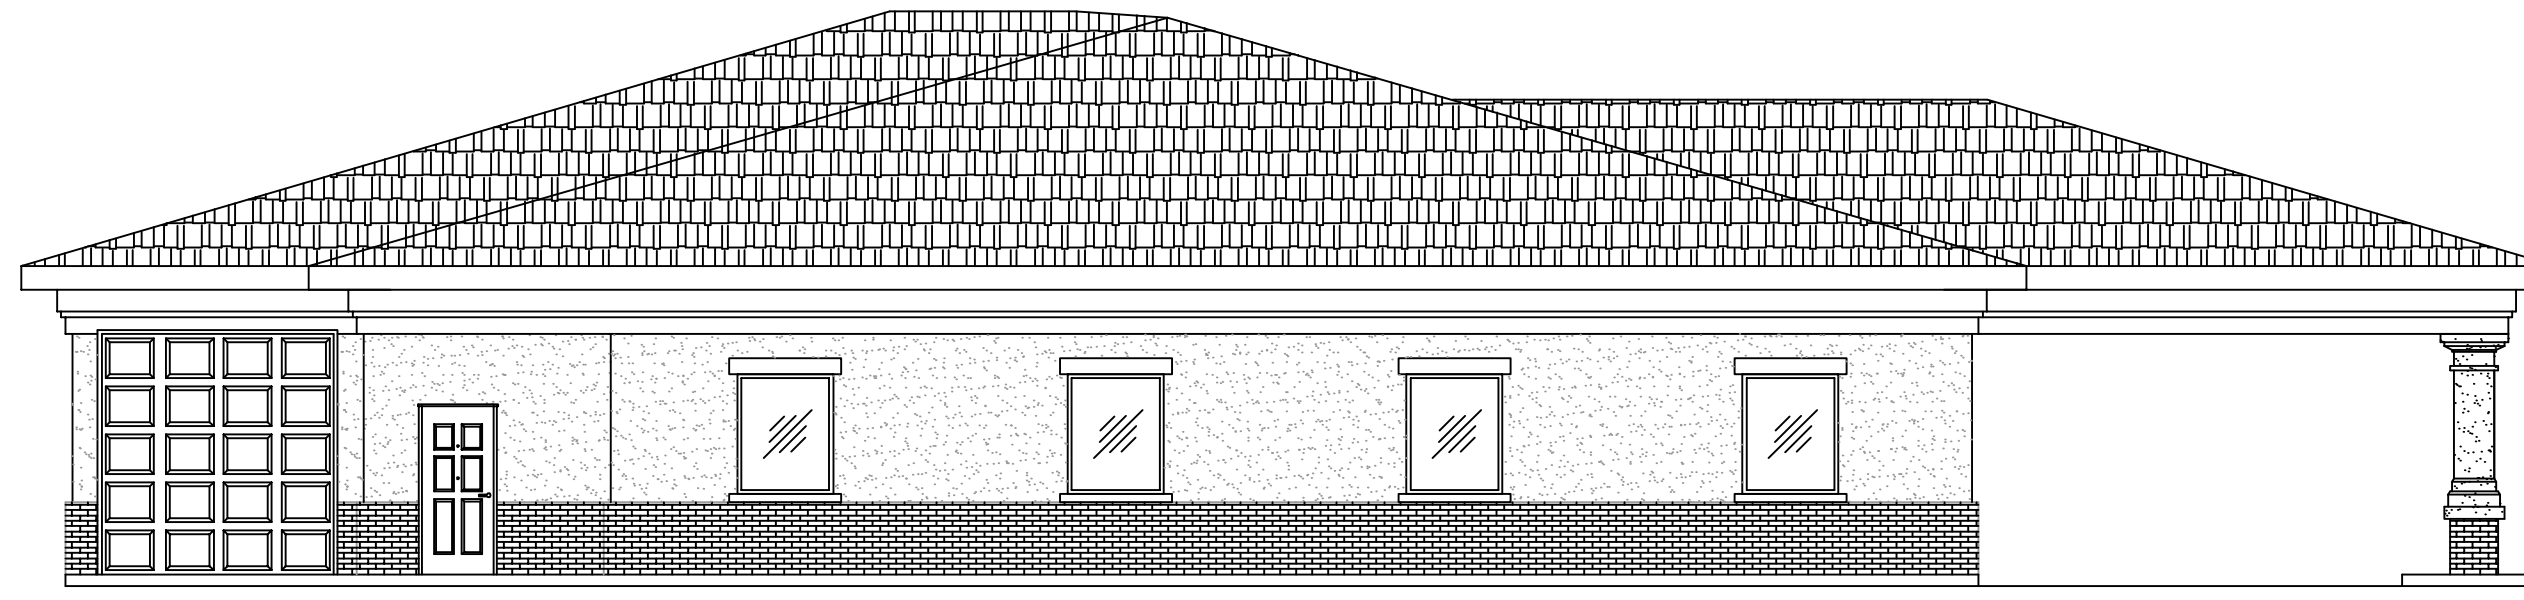

18 LEFT ELEVATION
SCALE: 1/8"=1'-0"

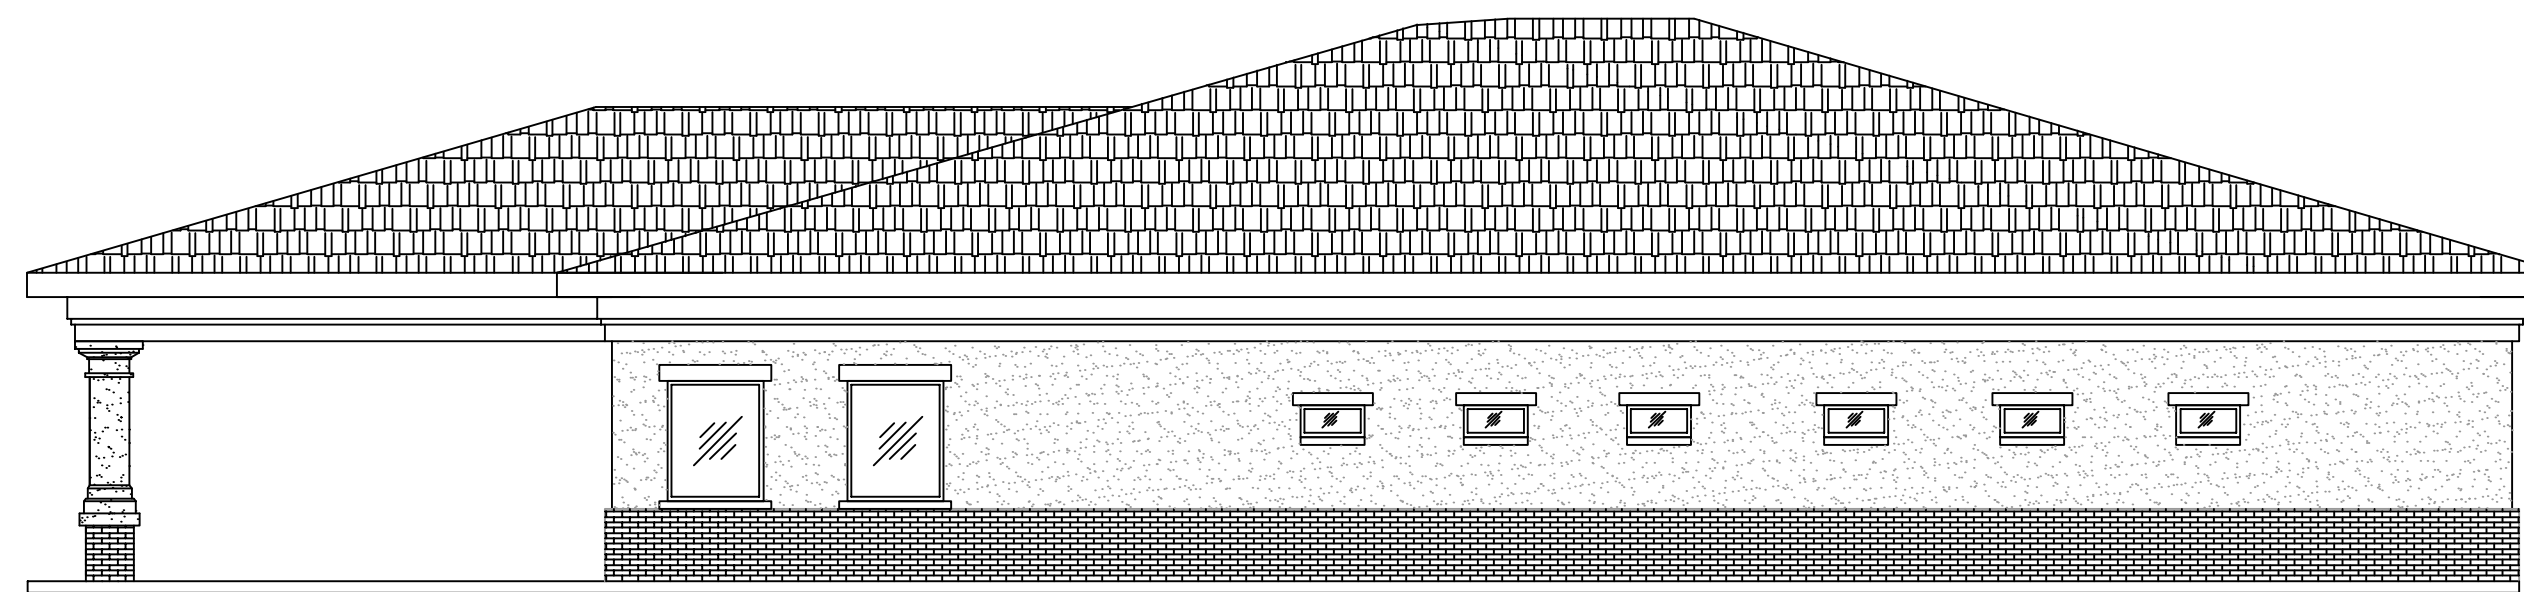

19 RIGHT ELEVATION
SCALE: 1/8"=1'-0"

EXTERIOR LIGHTS

EXTERIOR LIGHTING SHALL BE SHADED OR INWARDLY DIRECTED IN SUCH A MANNER SO THAT NO DIRECT LIGHTING OR GLARE BE CAST BEYOND THE PROPERTY LINE. THE INTENSITY OF SUCH LIGHTING SHALL NOT EXCEED ONE FOOT CANDLE AS MEASURED AT THE ABUTTING PROPERTY LINE.
EXTERIOR LIGHTS SHALL BE MOUNTED NO HIGHER THAN 18' F.F.F.

DAMMON
ENGINEERING, INC.
LOUISIANA & MISSISSIPPI

www.dammonengineering.com
info@dammonengineering.com
Chief Engineer: Brian Abicht, PE
554 Old Spanish Trail
Slidell, LA 70458
PH: 985.649.8832

#	DESCRIPTION	REVISIONS	DATE

SEAL:

NEW FUNERAL HOME
BOYER FAMILY HOME
4800 DONNAN ROAD
NEW ORLEANS, LA
JOB No: 2586 | DATE: 8-15-2020
DRAWN BY: JAGMKI | CHECKED BY: CKD

SHEET TITLE:
EXTERIOR ELEVATIONS

DRAWING NUMBER:

A107