
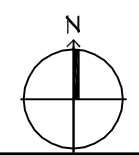
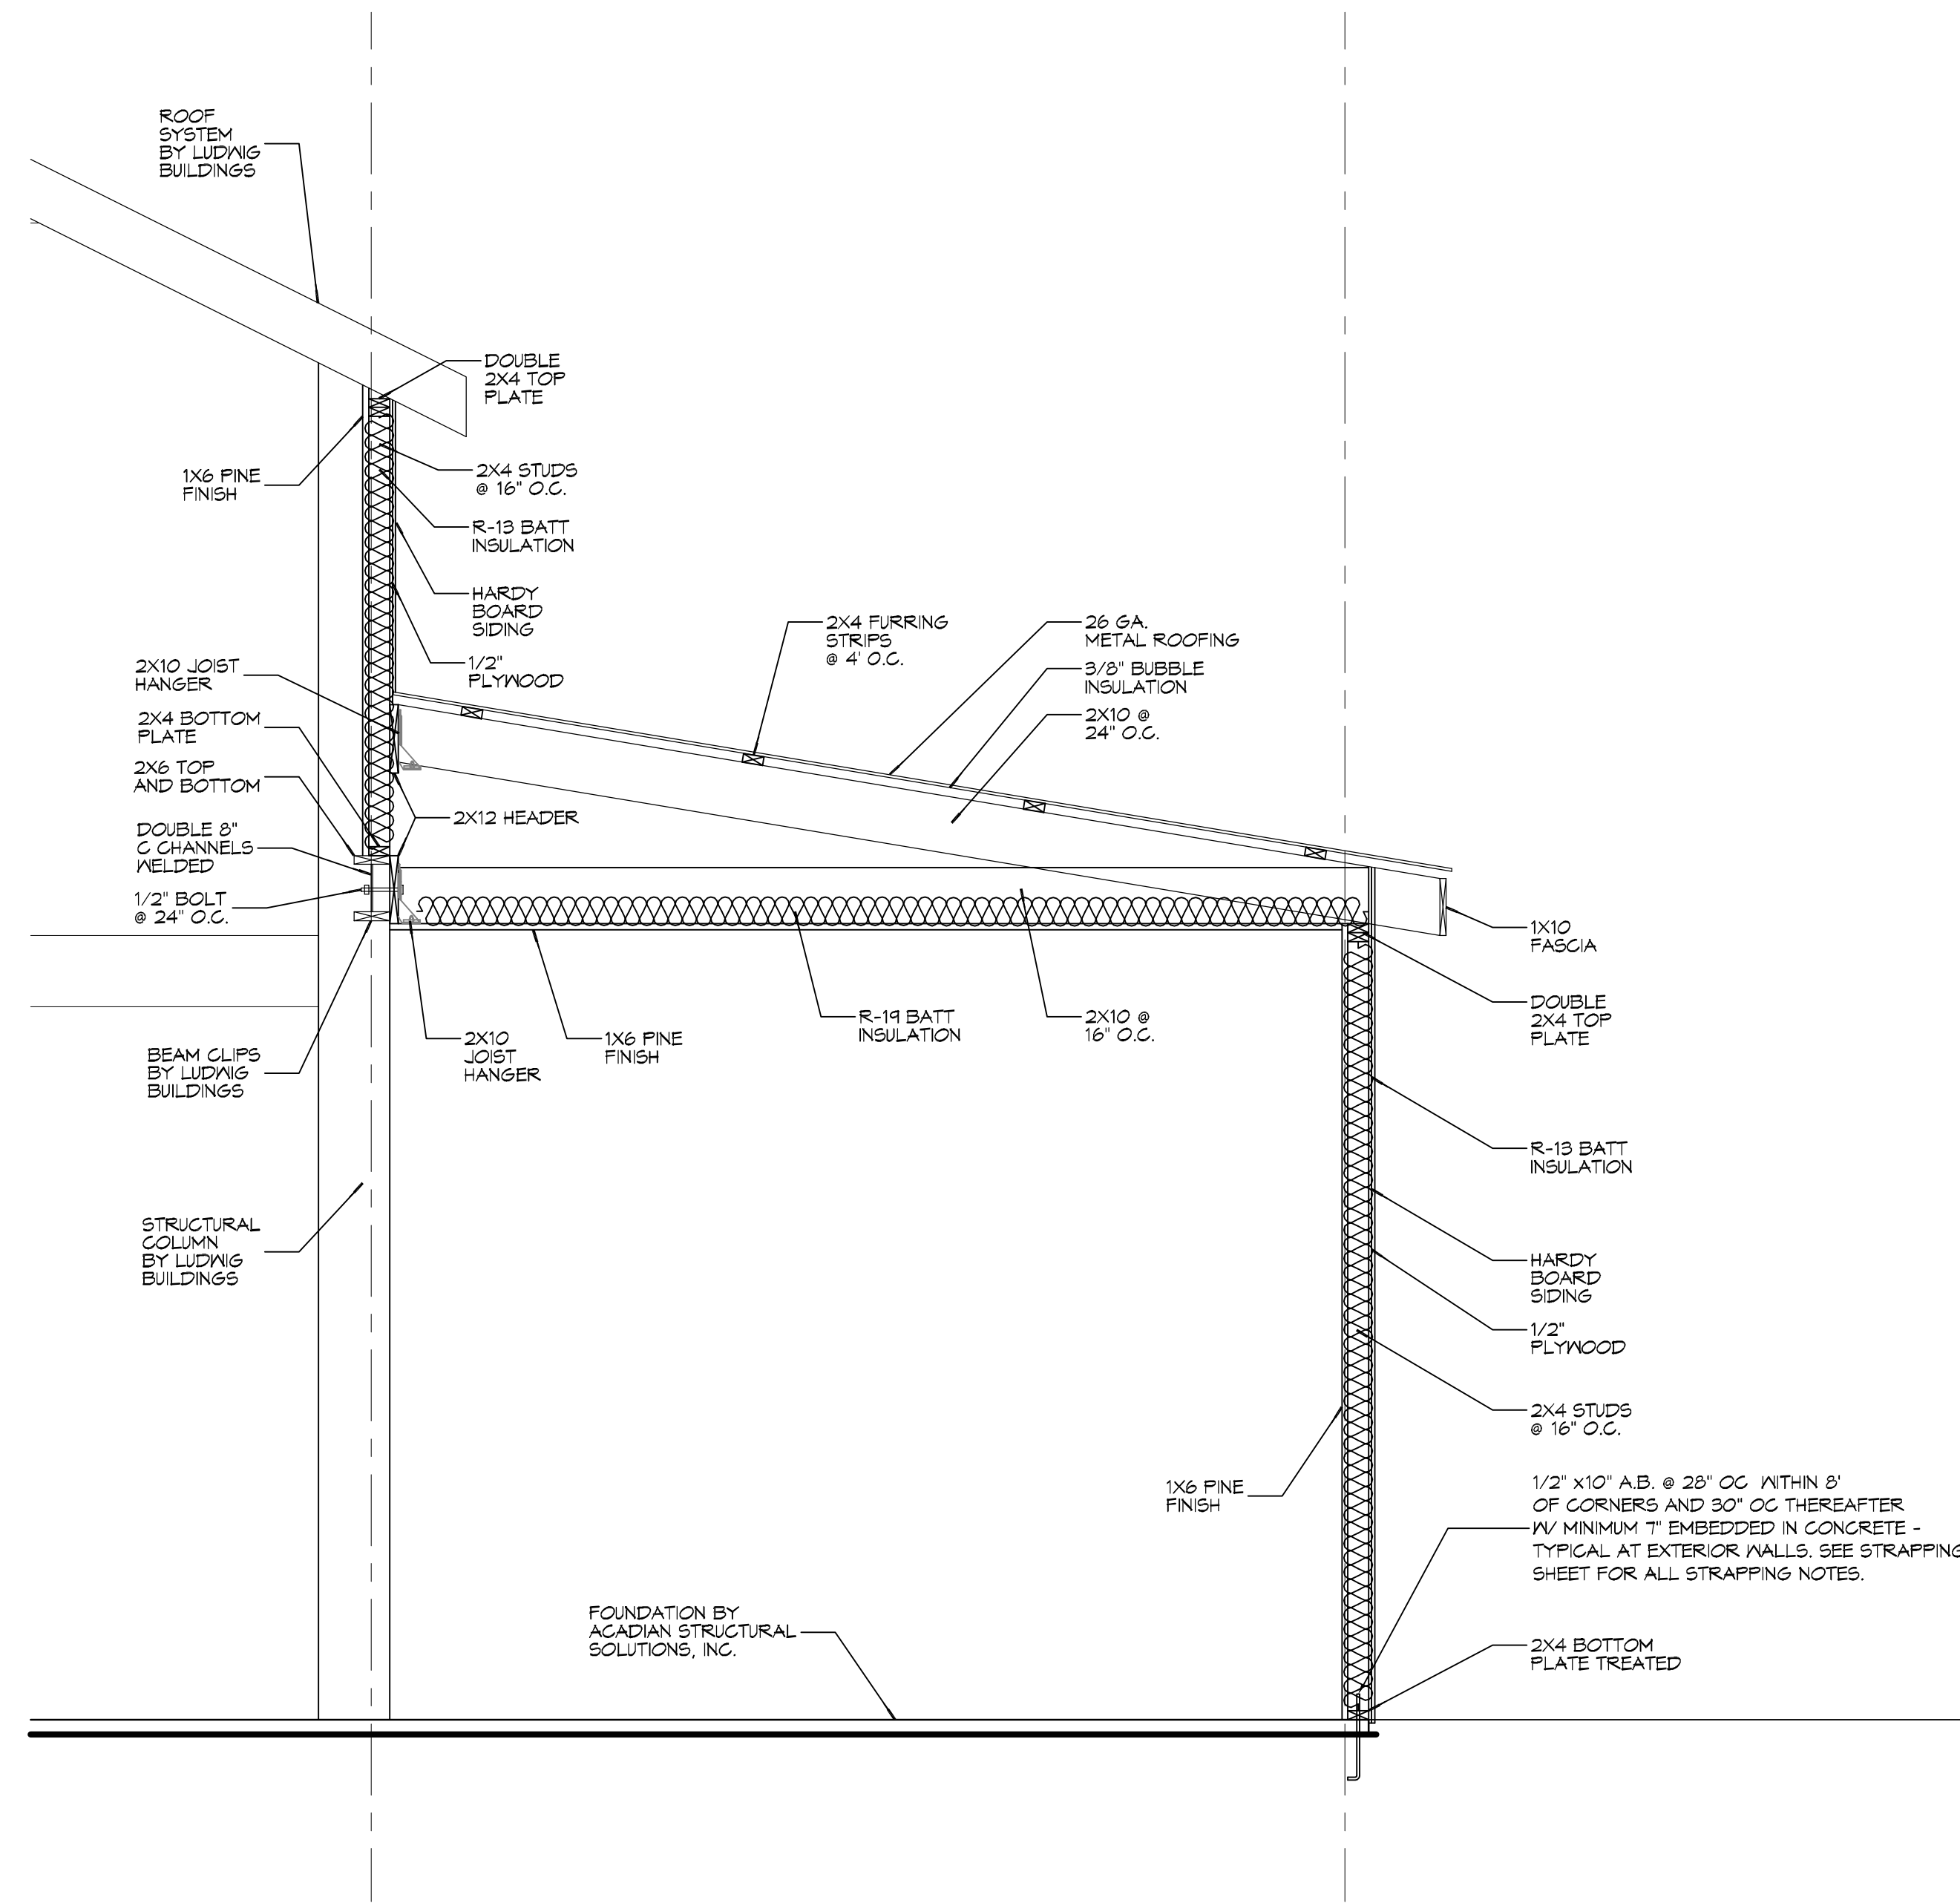


FILE NAME: A:\Projects\222nd\222nd\222nd Floor Framing.dwg DATE: 12/15/16

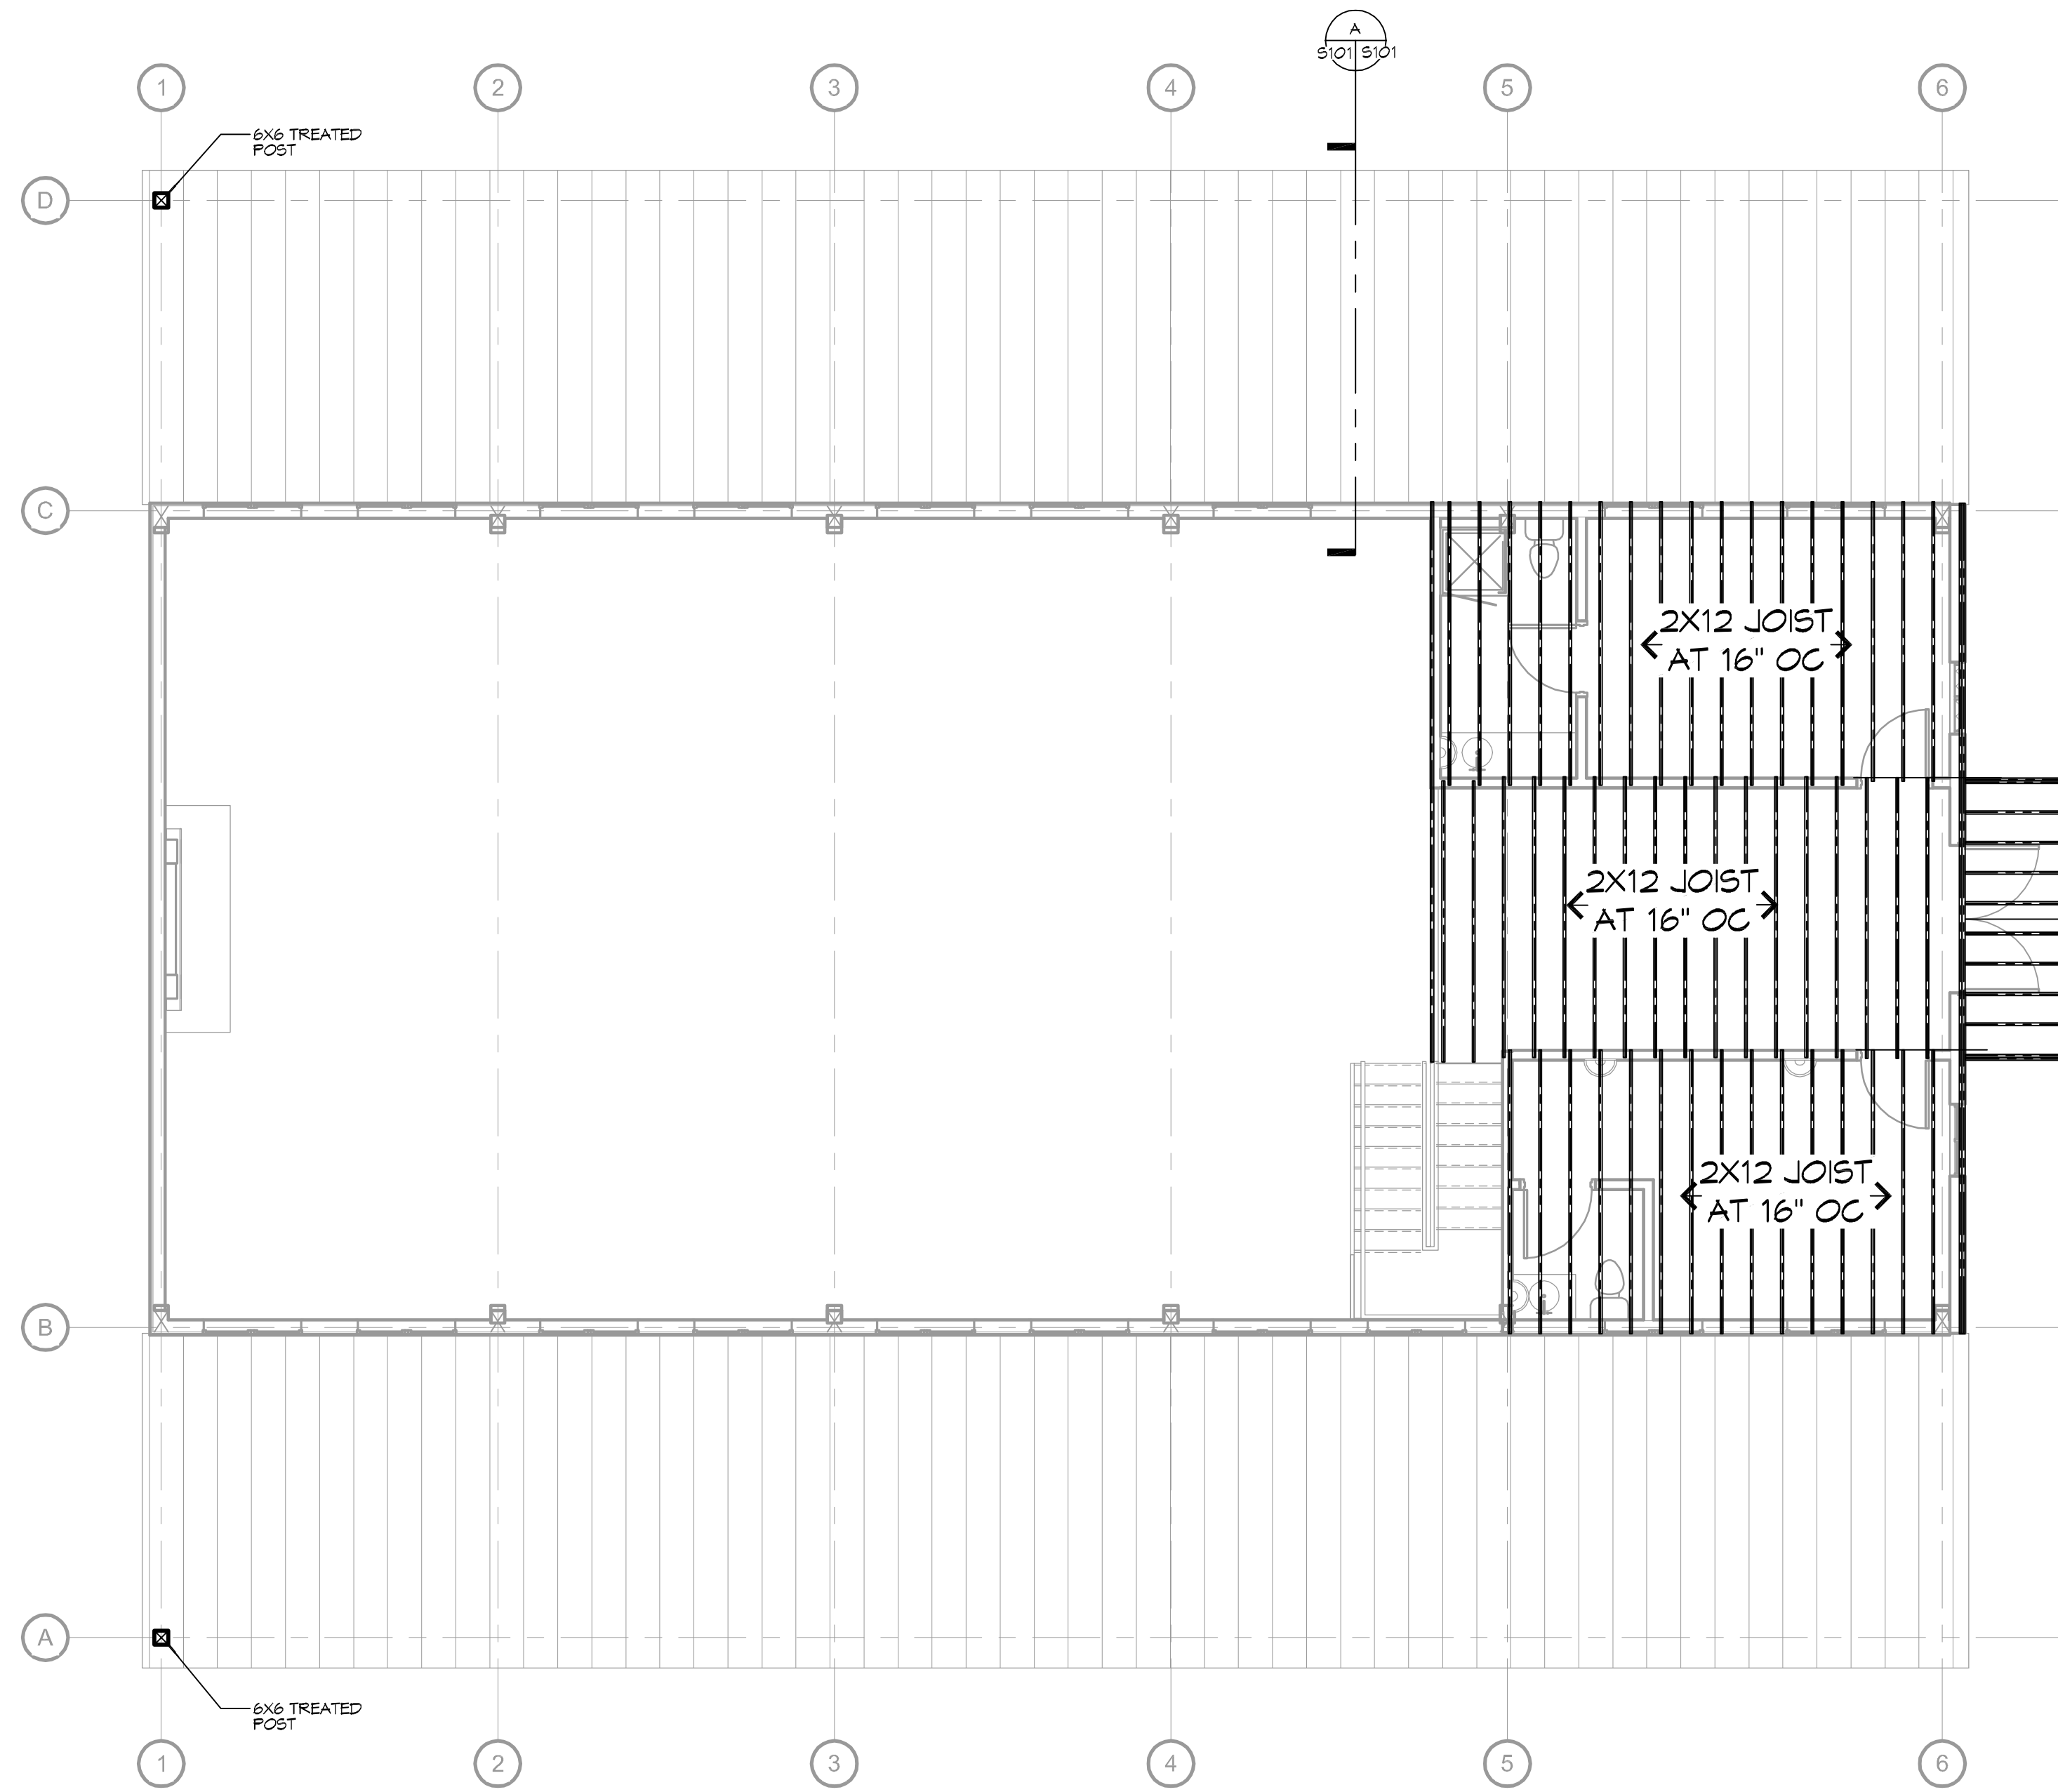

22ND FLOOR FRAMING PLAN

SCALE: 3/16"=1'-0"

A SECTION

SCALE: 1/2"=1'-0"

DAMMON
ENGINEERING, INC.
LOUISIANA & MISSISSIPPI

Chief Engineer: Brian Mistich, PE
554 Old Spanish Trail
Slidell, LA 70468
www.dammonengineering.com
info@dammonengineering.com
PH: 985.469.5852

#	DESCRIPTION	DATE



NEW BUILDING
PINEDOND VENUE
405 COUNTRY CLUB BLVD.
SLIDELL, LA 70458
JOB No: 22241 DATE: 12-04-17
DRAWN BY: CKD CHECKED BY: CKD

SHEET TITLE:
FLOOR PLAN

DRAWING NUMBER:
S101
SHEET No: 9 of 5

