

1ST FLOOR PLAN
 SCALE - 1/4" = 1'-0"

22'-4 1/4"

35'-0"
 41'-0"

6'-0"

12-7 3/4"

13'-8"
 17'-11 1/4"

13'-8"
 12'-0 1/2"

13'-8"
 12'-11 3/4"

35'-0"

41'-0"

14'-5 3/4"

9'-10 1/2"

6'-0"

1'-0"

13'-8"

13'-8"

13'-8"

1'-0"

43'-0"

12" φ Wood Column

PORCH
 6'9" x 4'3"

LIVING ROOM
 13'6" x 17'9"

VESTIBULE
 9'5" x 11'5"

DINING ROOM
 11'8" x 12'2"

OFFICE
 9'5" x 11'8"

POWDER RM
 4'0" x 5'0"

KITCHEN
 9'9" x 12'0"

STORAGE
 SHELVES

HANDRAIL
 Down

GUEST CLOSET
 ROD + SHELF

POCKET FRAME
 CHINA CAB
 MED CAB
 IRON PIPE

OVEN
 RANGE
 REF
 DESK

SNACK BAR

TERRAZZO

TERRAZZO

TERRAZZO

CARPET

CARPET

CARPET

CARPET

A

B

B

A

B

B

1

5

5

5

5

5

5

5

5

5

5

5

5

5

5

5

5

5


5

5

5

FLOOD LIGHT

FLUORESCENT LIGHT

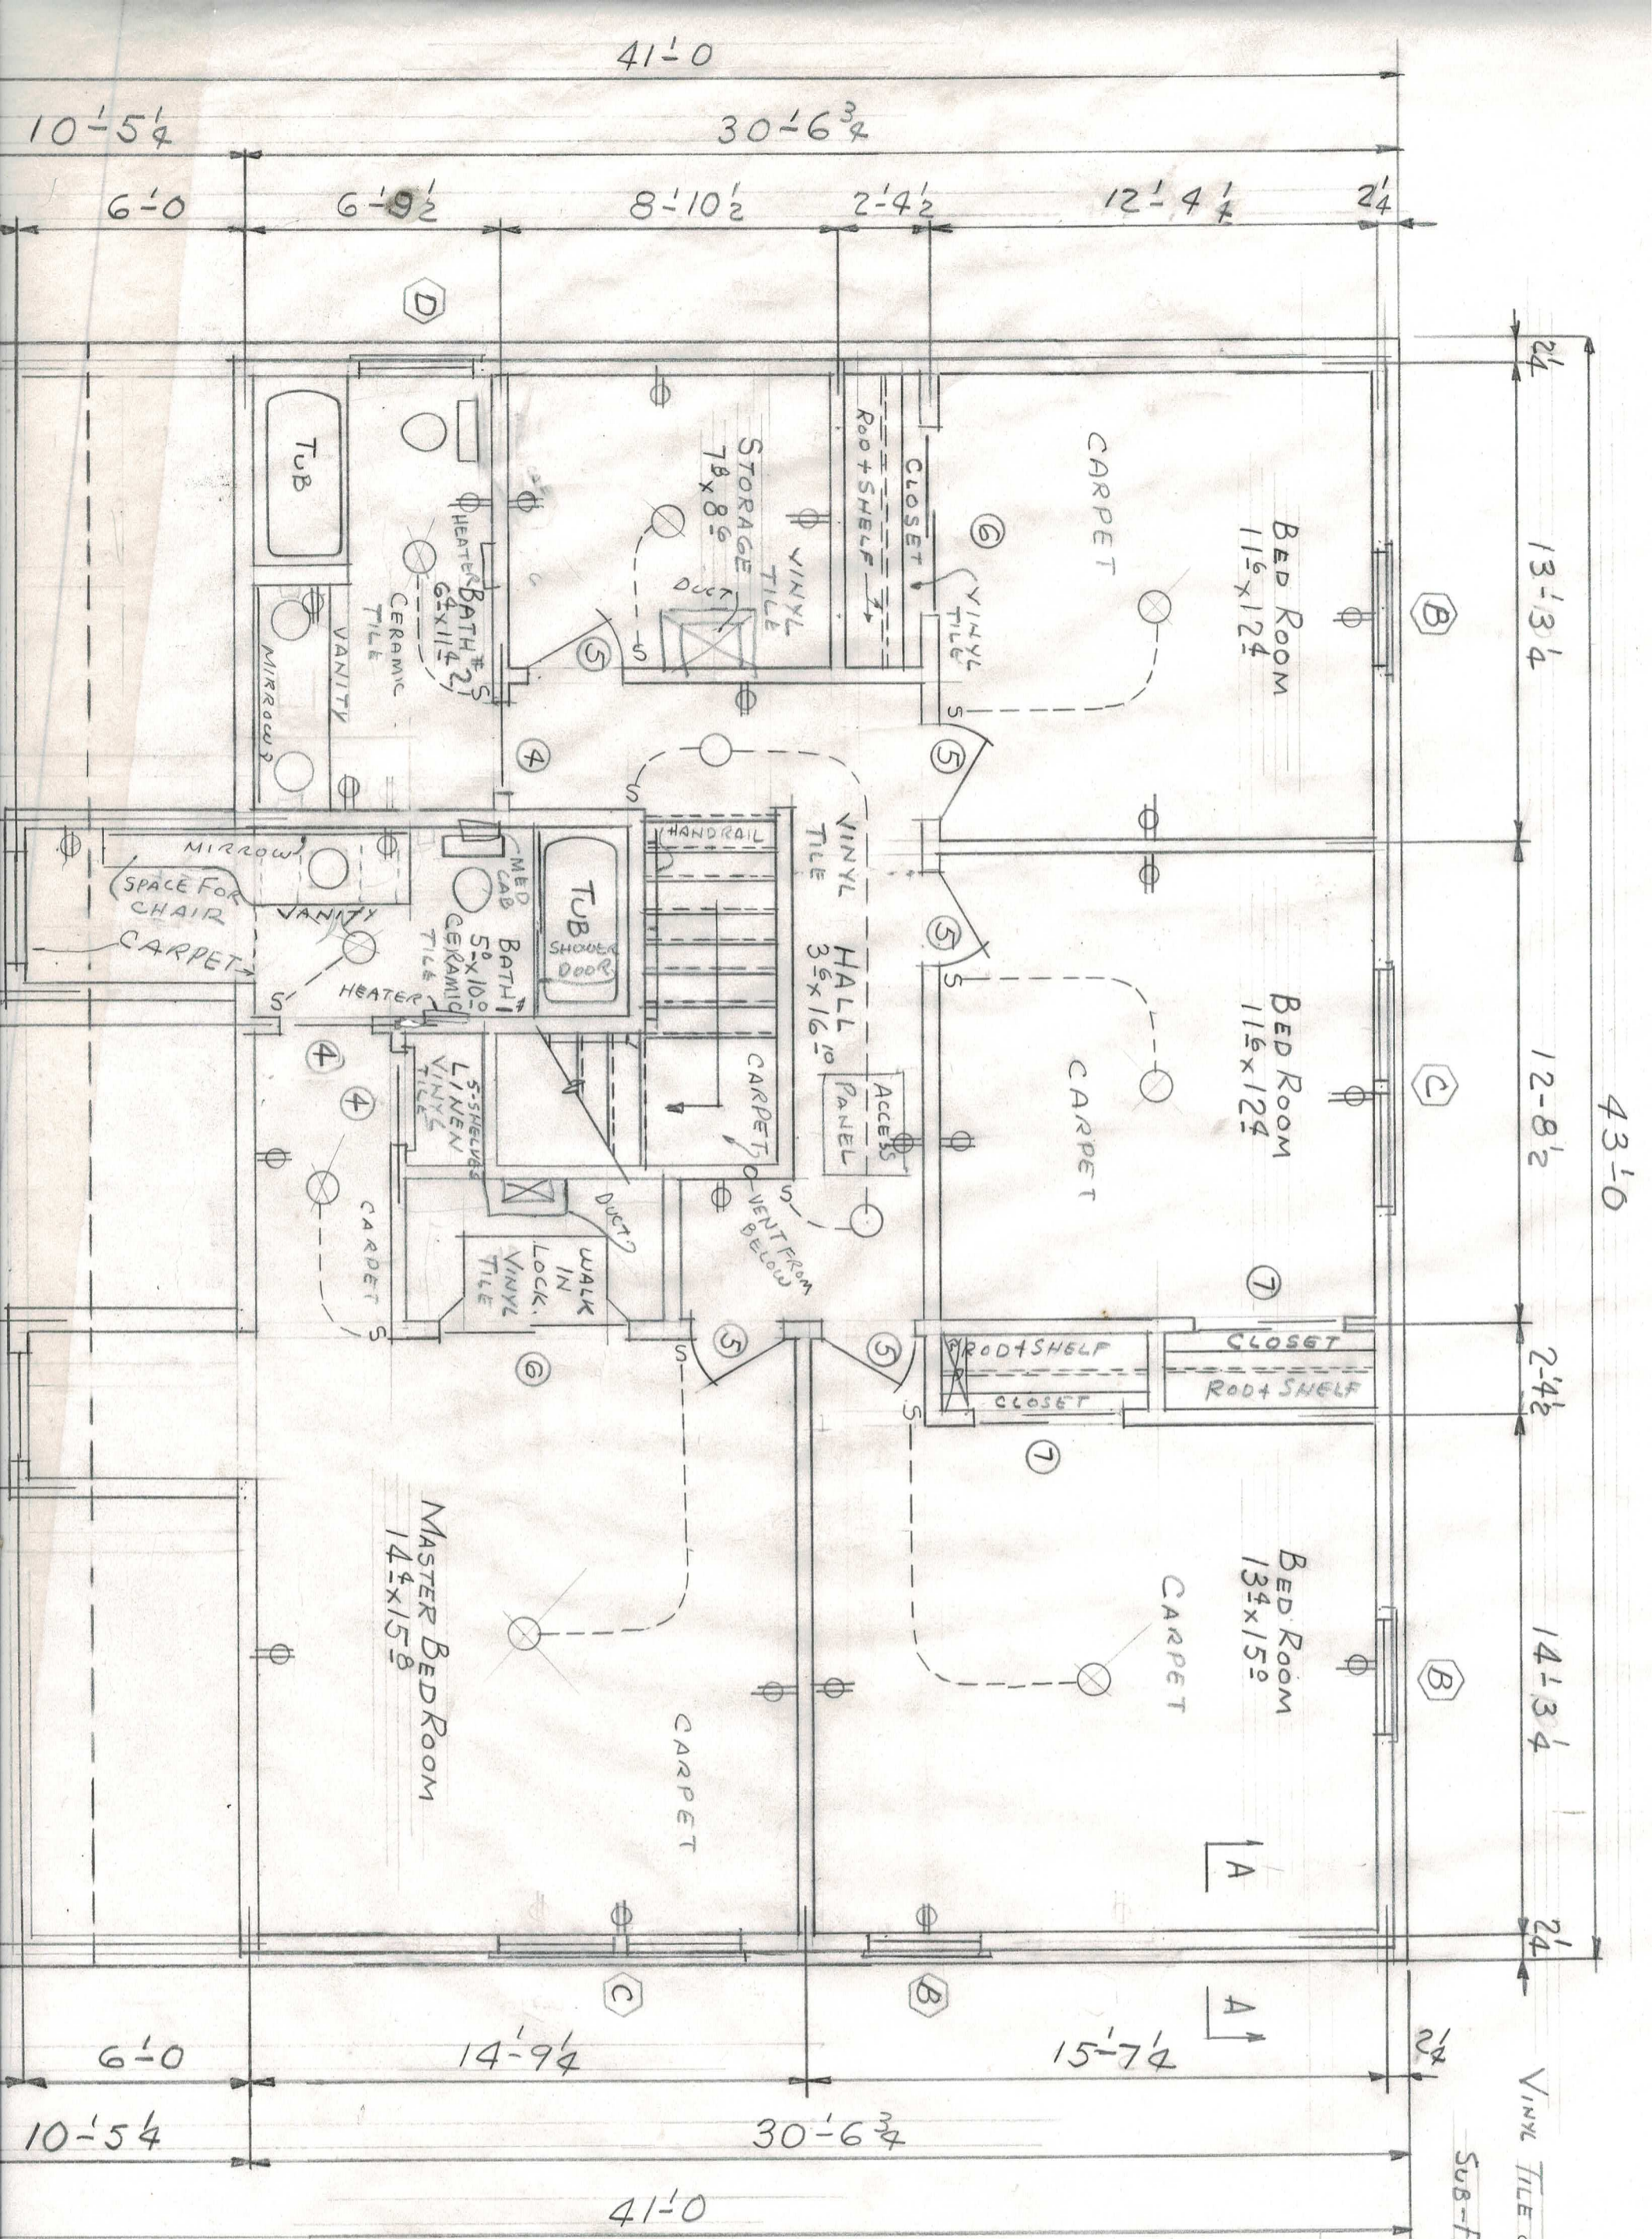

3" Rock-wool
BATTENS INSUL

Sub-floor


2x10@12

3" SHEET-ROCK


2-2x4

2x4 STUOS

SECTION

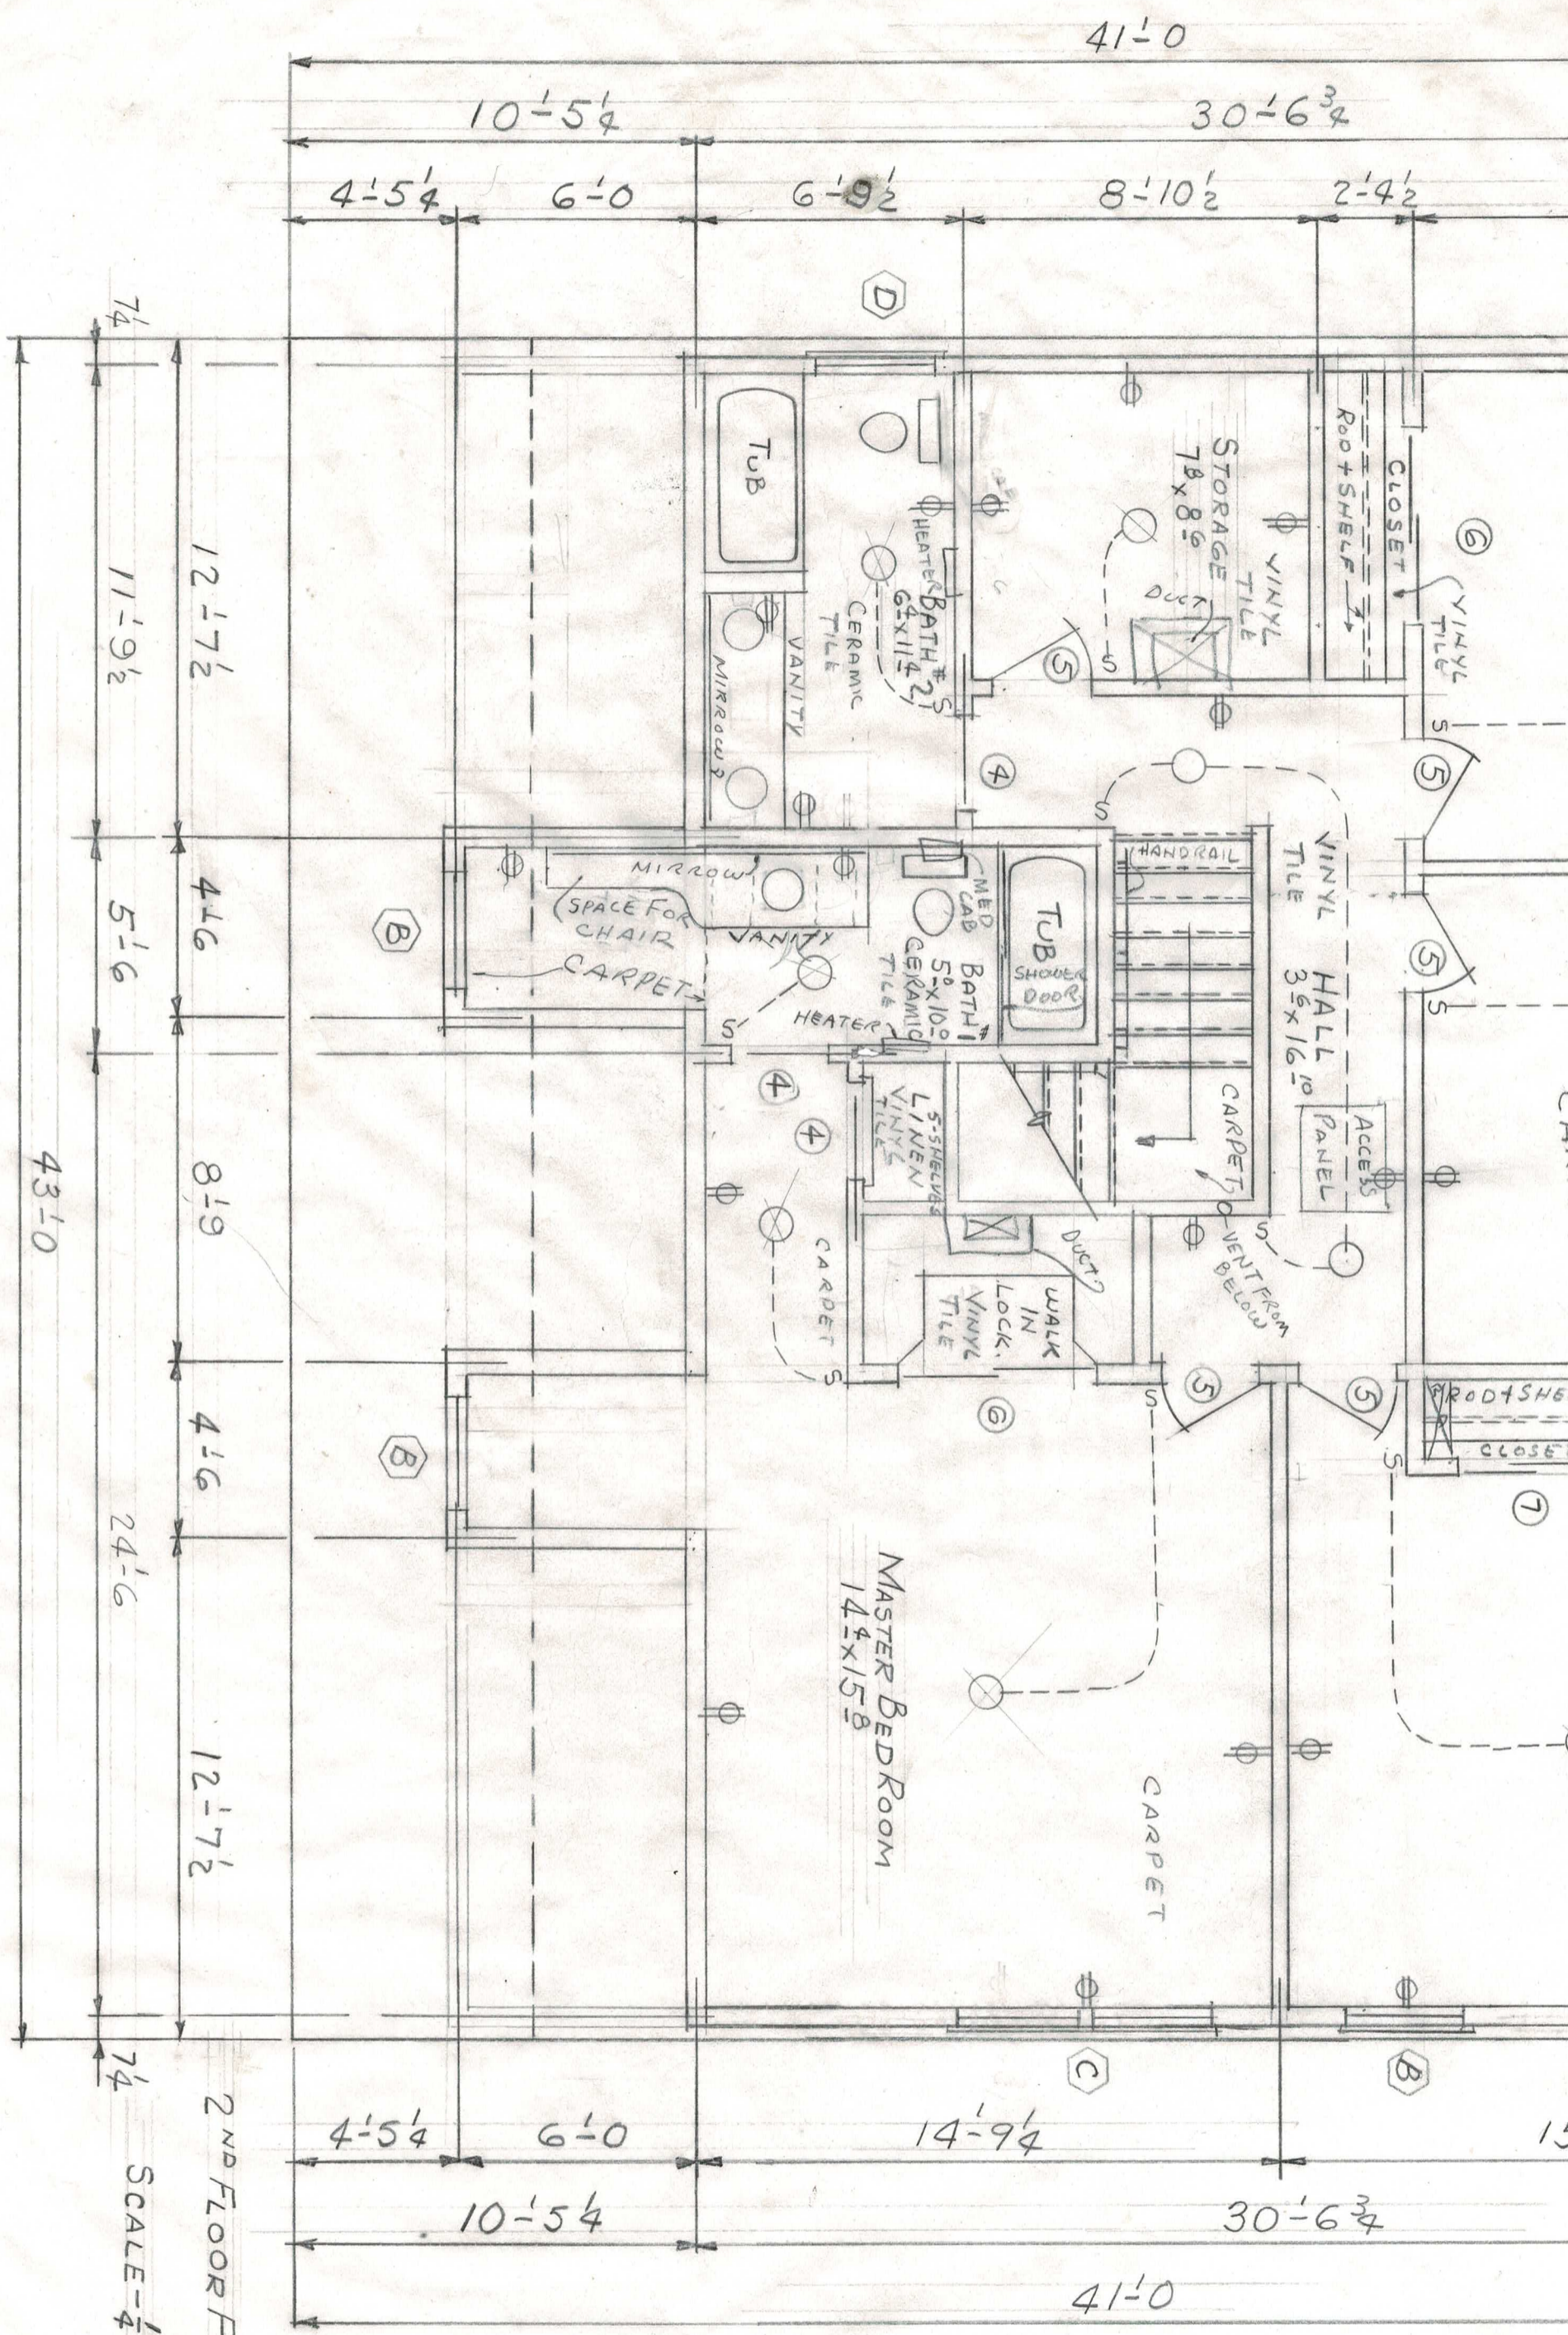

2ND FLOOR PLAN
 SCALE - 1/4" = 1'-0"

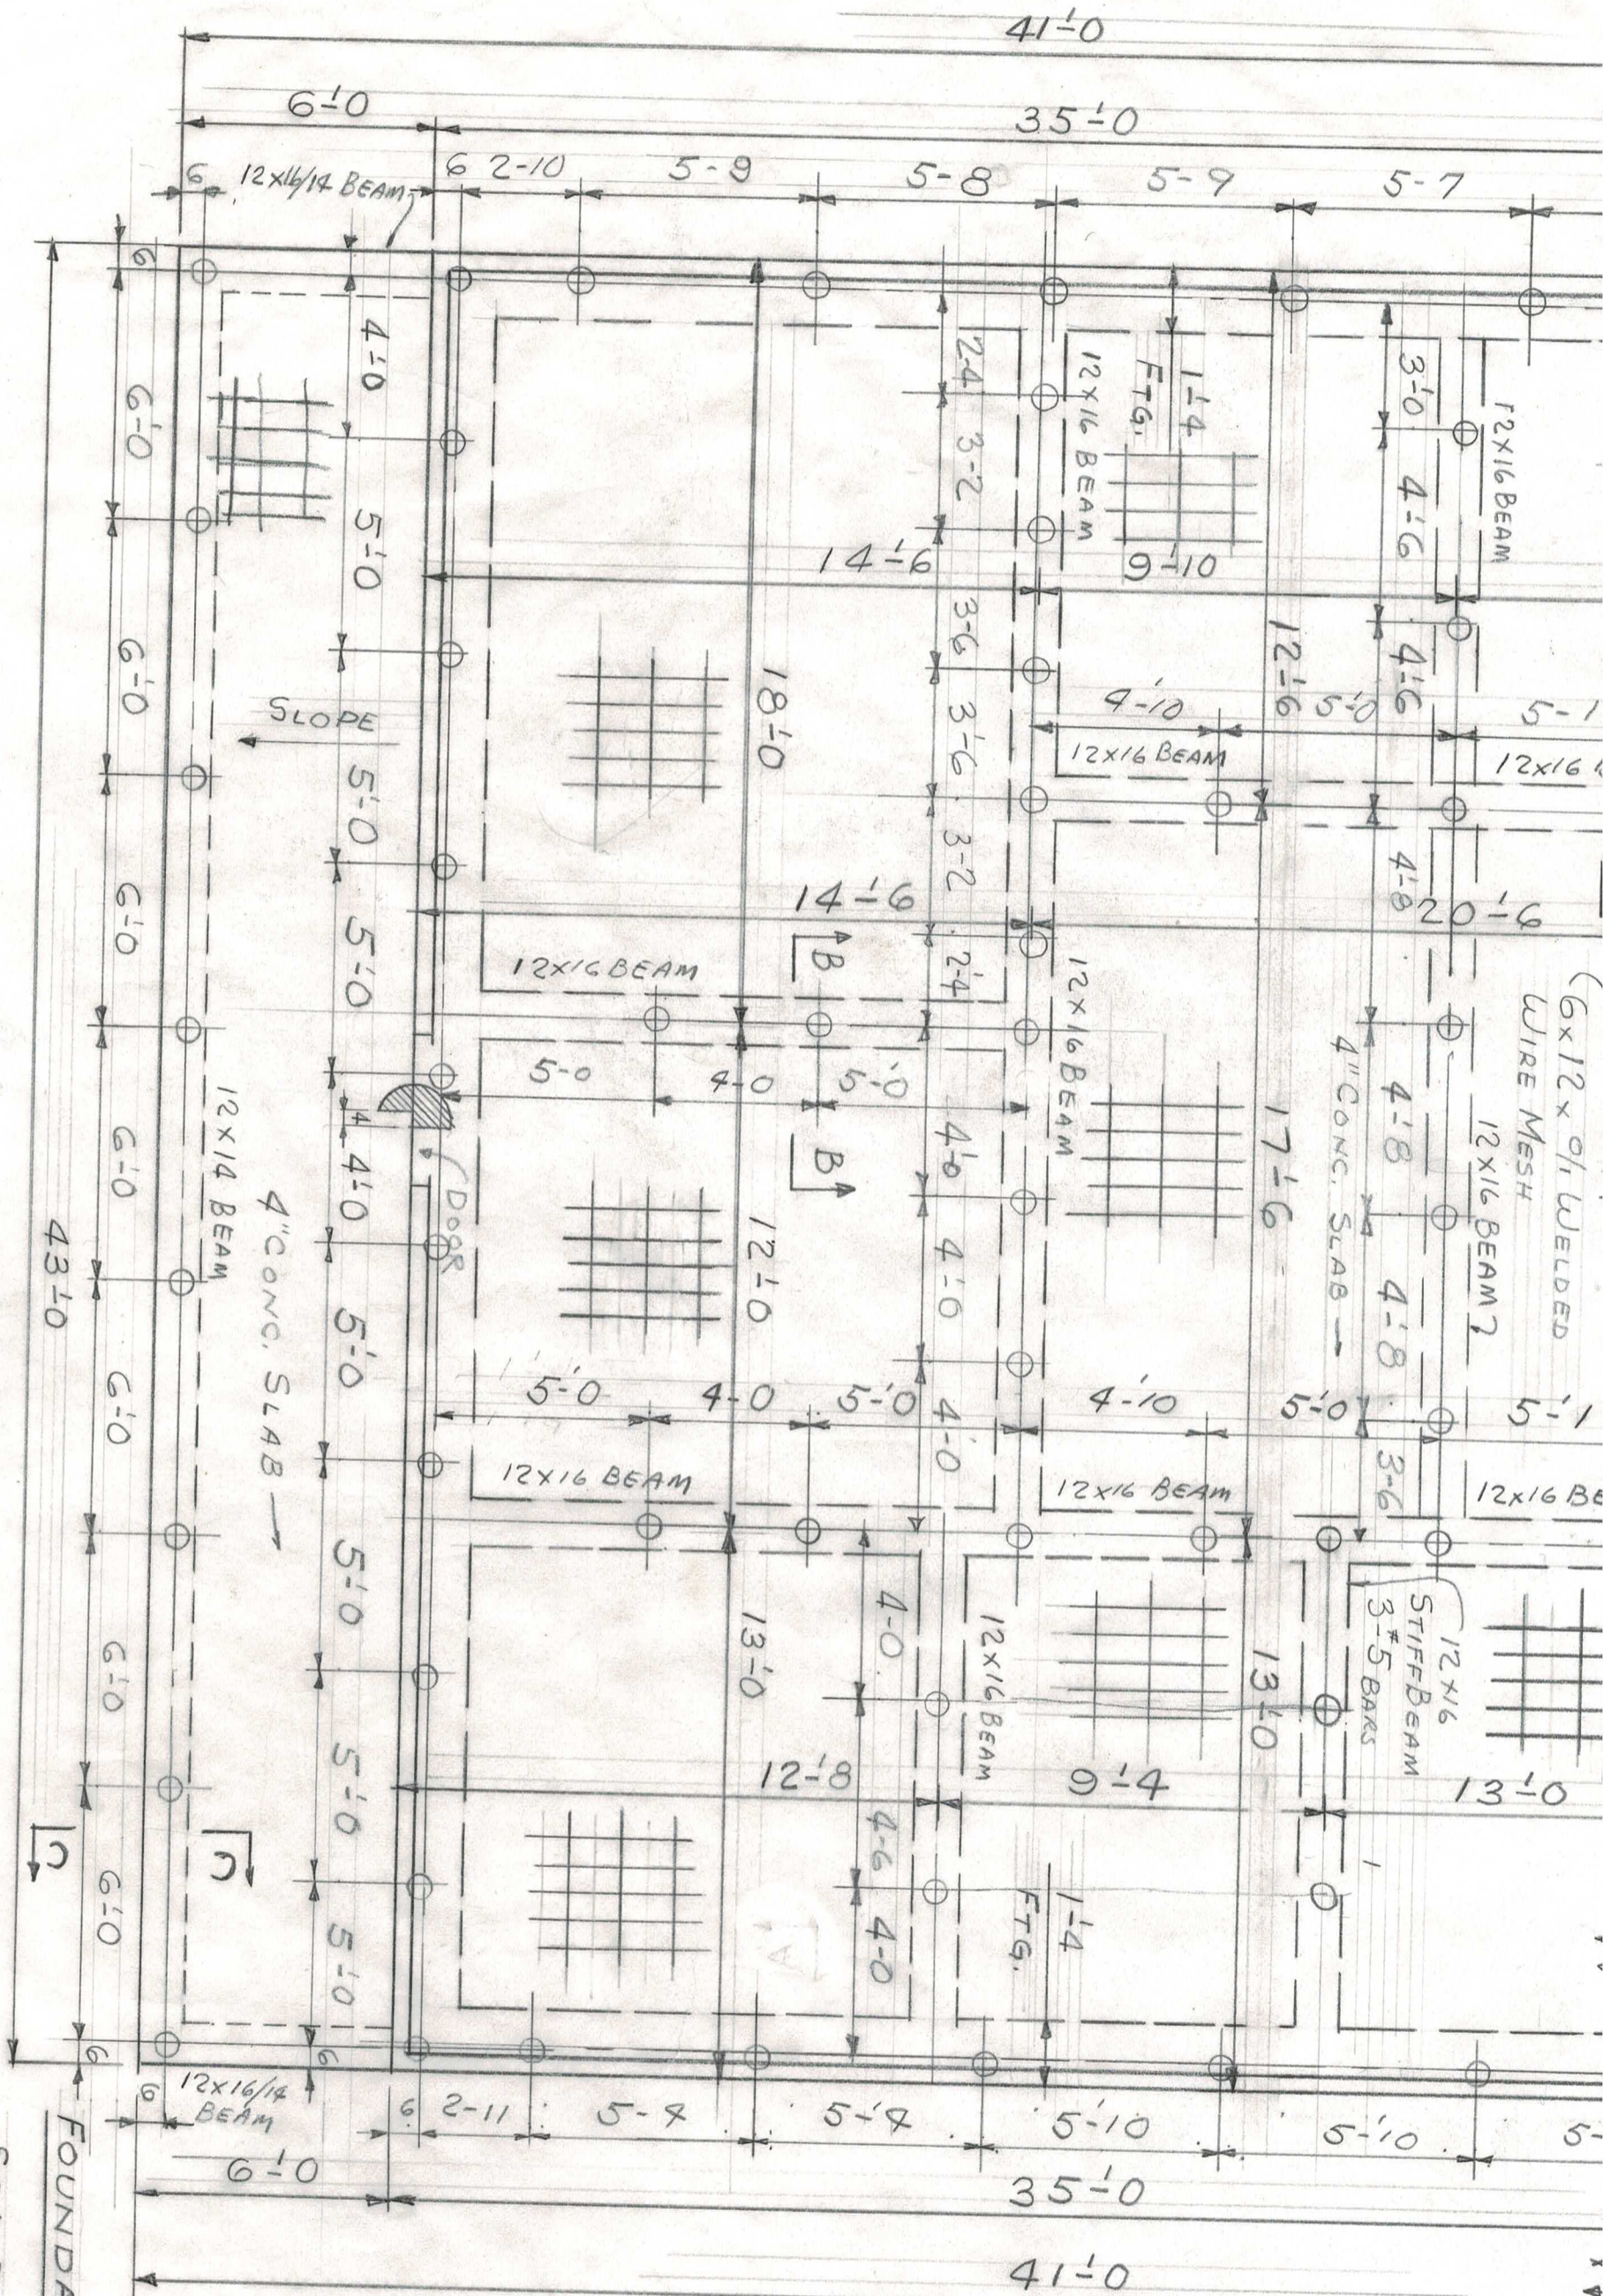

SCALE - 1/4" = 1'-0"

FOUNDATION PLAN

INTERIOR G
EXTERIOR G

WOOD PILE
CONC. PILE
8X16X16
VIS-QUEEN
SHELLS
FILL
WIRE MESH
6X12x9/16 WELDED
TERRAZZO OR
CARPET
2x4 STUDS @ 1'