




**8 FRAMING PLAN**  
SCALE: 1/4" = 1'-0"

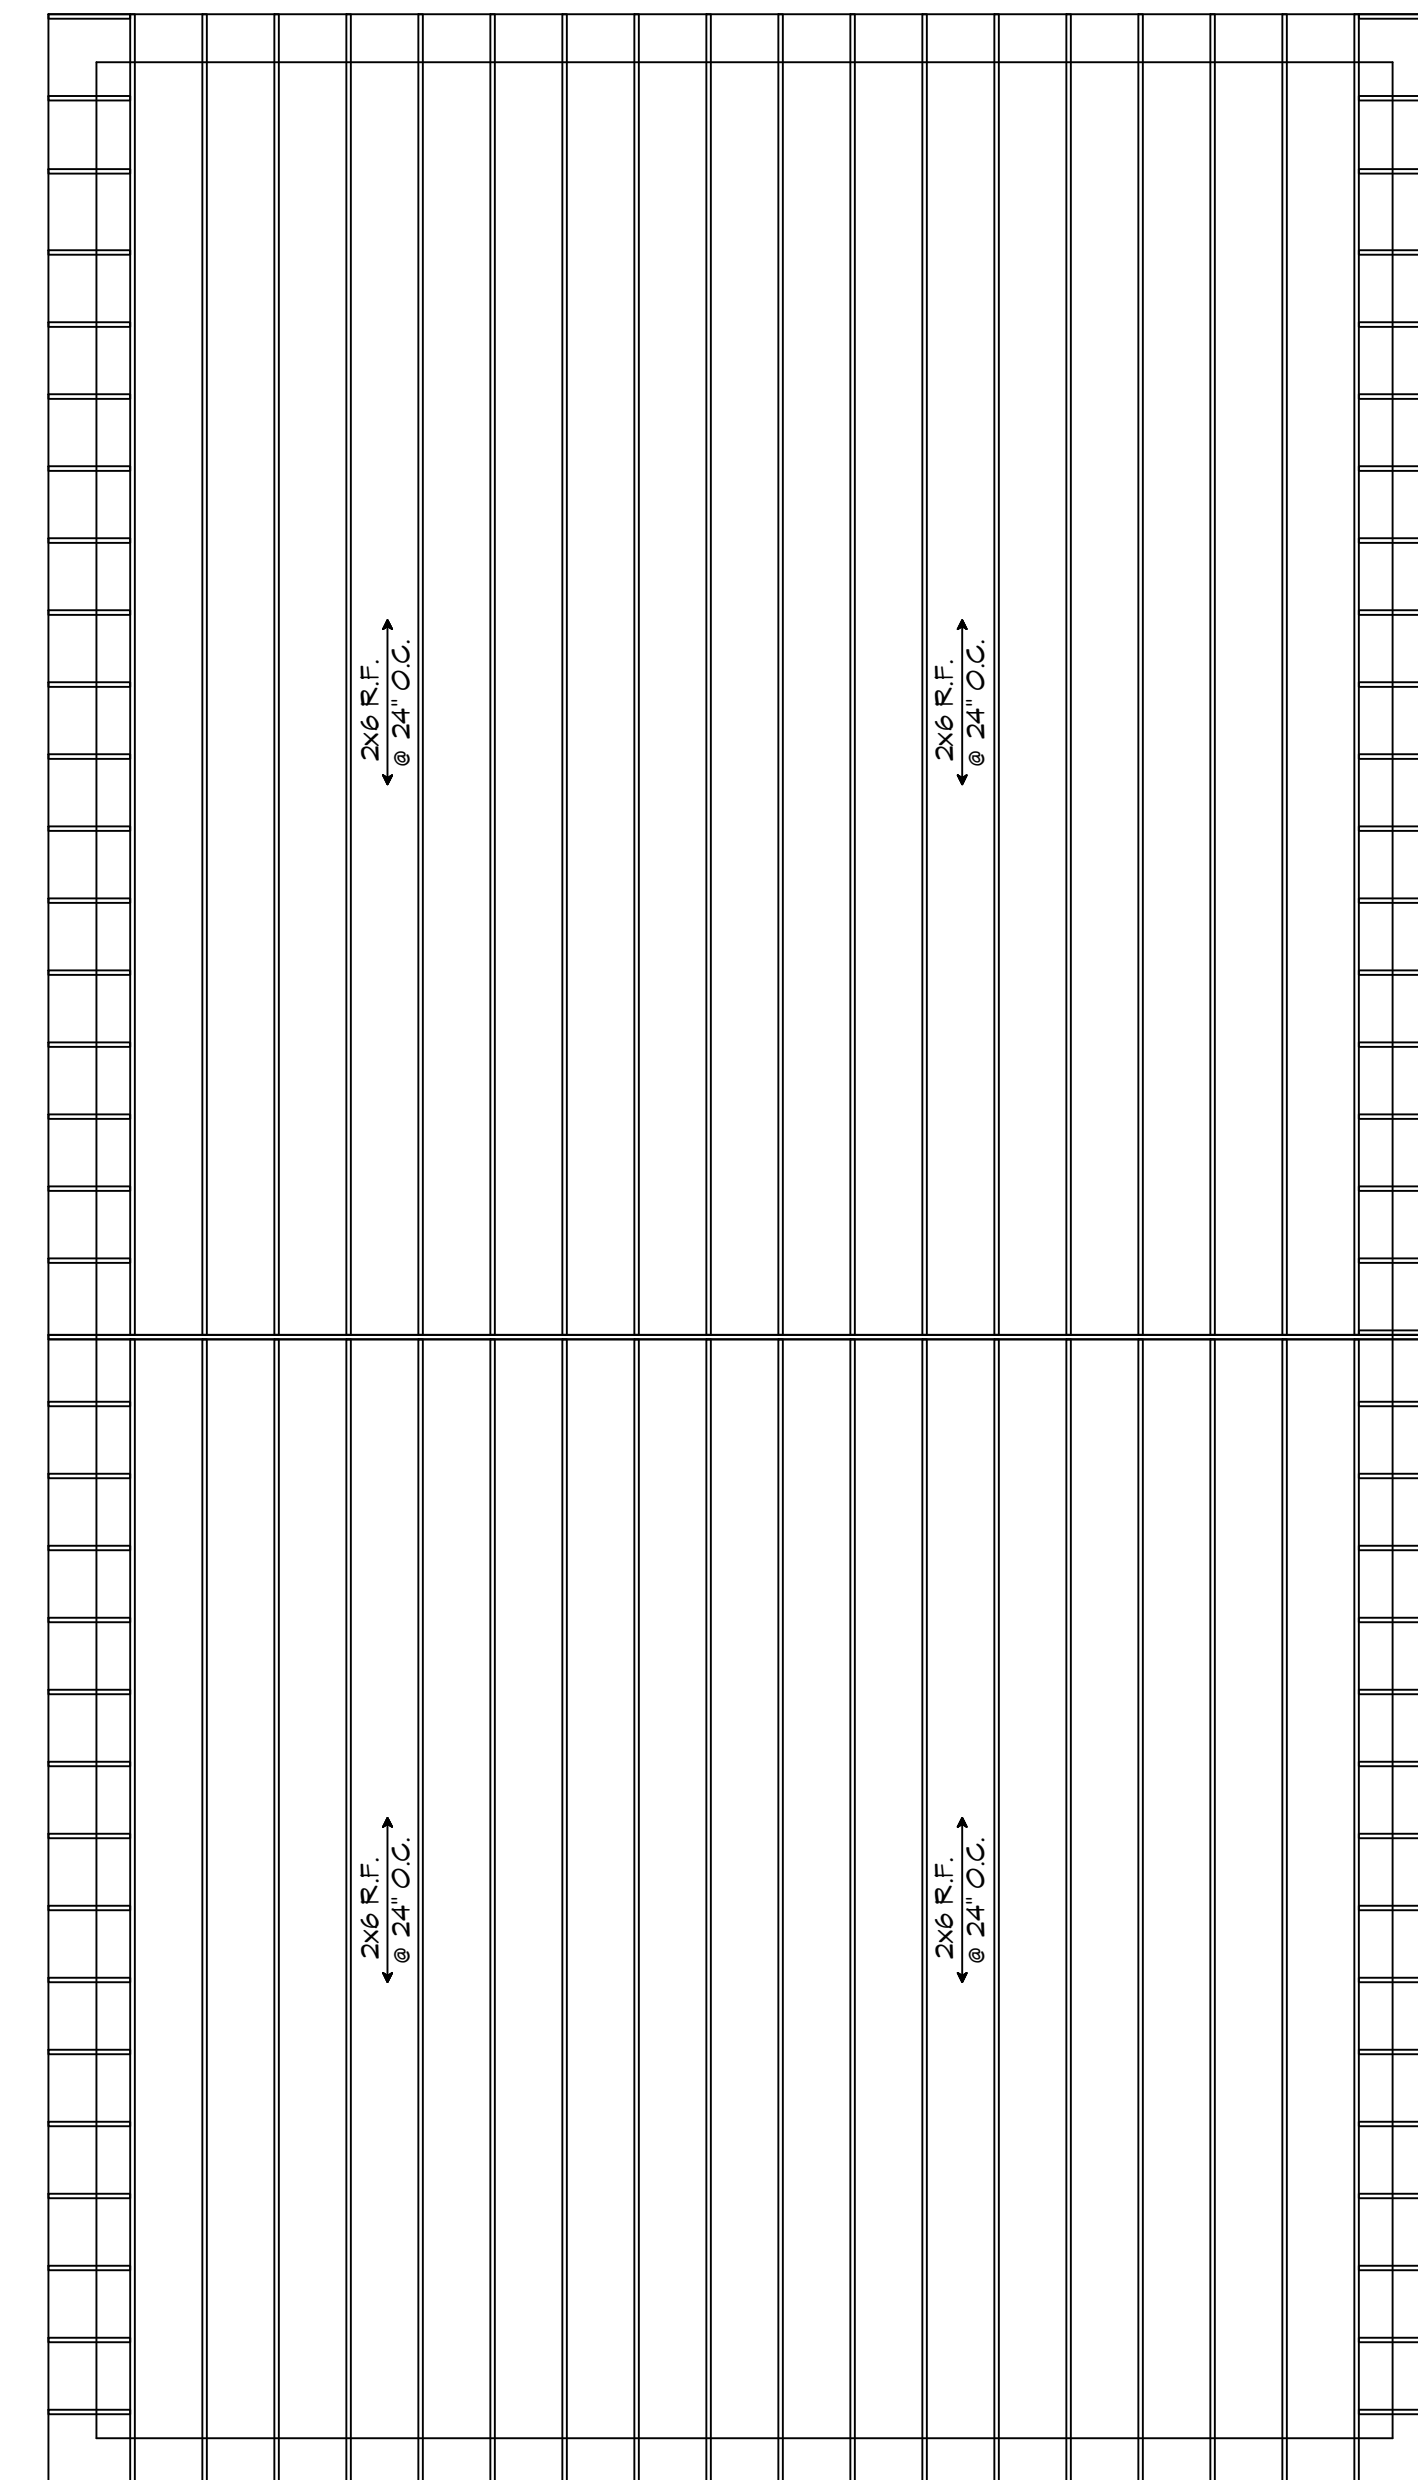

**9 ROOF FRAMING PLAN**  
SCALE: 3/16" = 1'-0"

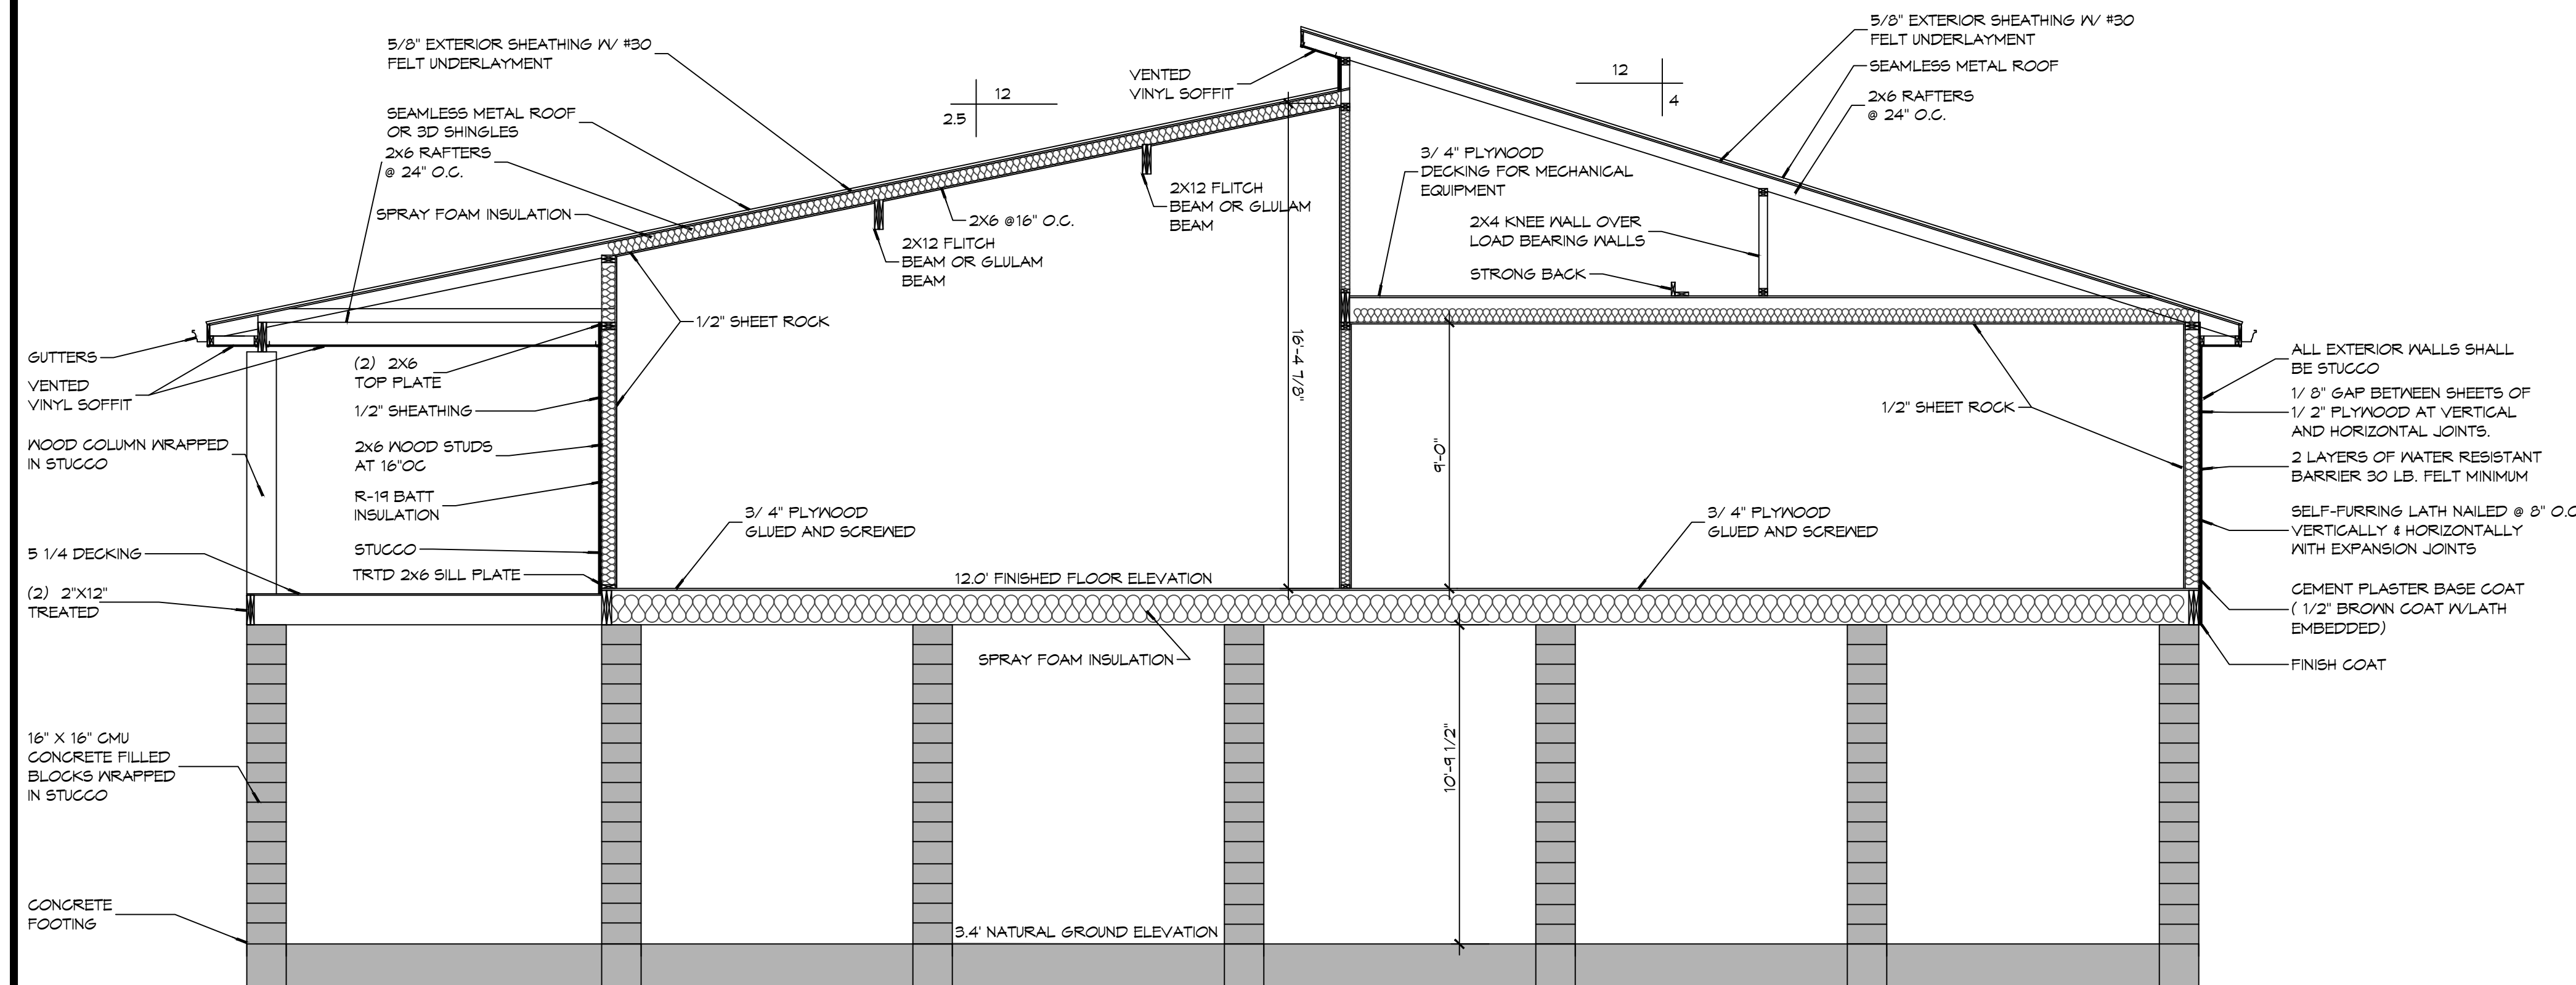

**10 SECTION PLAN**  
SCALE: 1/4" = 1'-0"

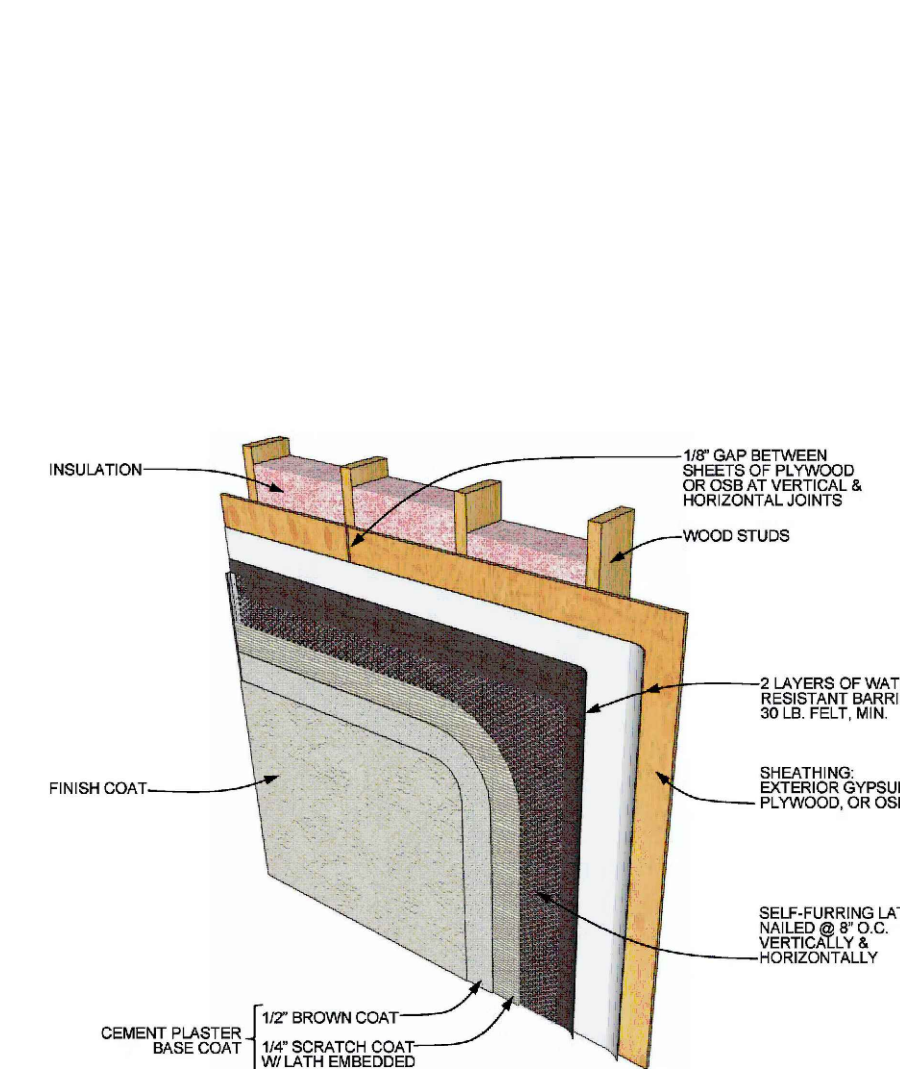

**11 STUCCO DETAIL**  
SCALE: N.T.S.

NO.	DESCRIPTION	DATE



**BRETT CABRIRAC**

LOT 5 SQUARE 24  
ROBERT STREET  
SLIDELL, LA. 70456

JOB No: 01-24-2023  
DATE: 01-24-2023  
DRAWN BY: BAY  
CHECKED BY: CAC

SHEET TITLE: FLOOR FRAMING AND SECTION  
DRAWING NUMBER: **S102**

SHEET No: 7 of 8