


FOUNDATION PLAN SCALE 1/4" = 10'

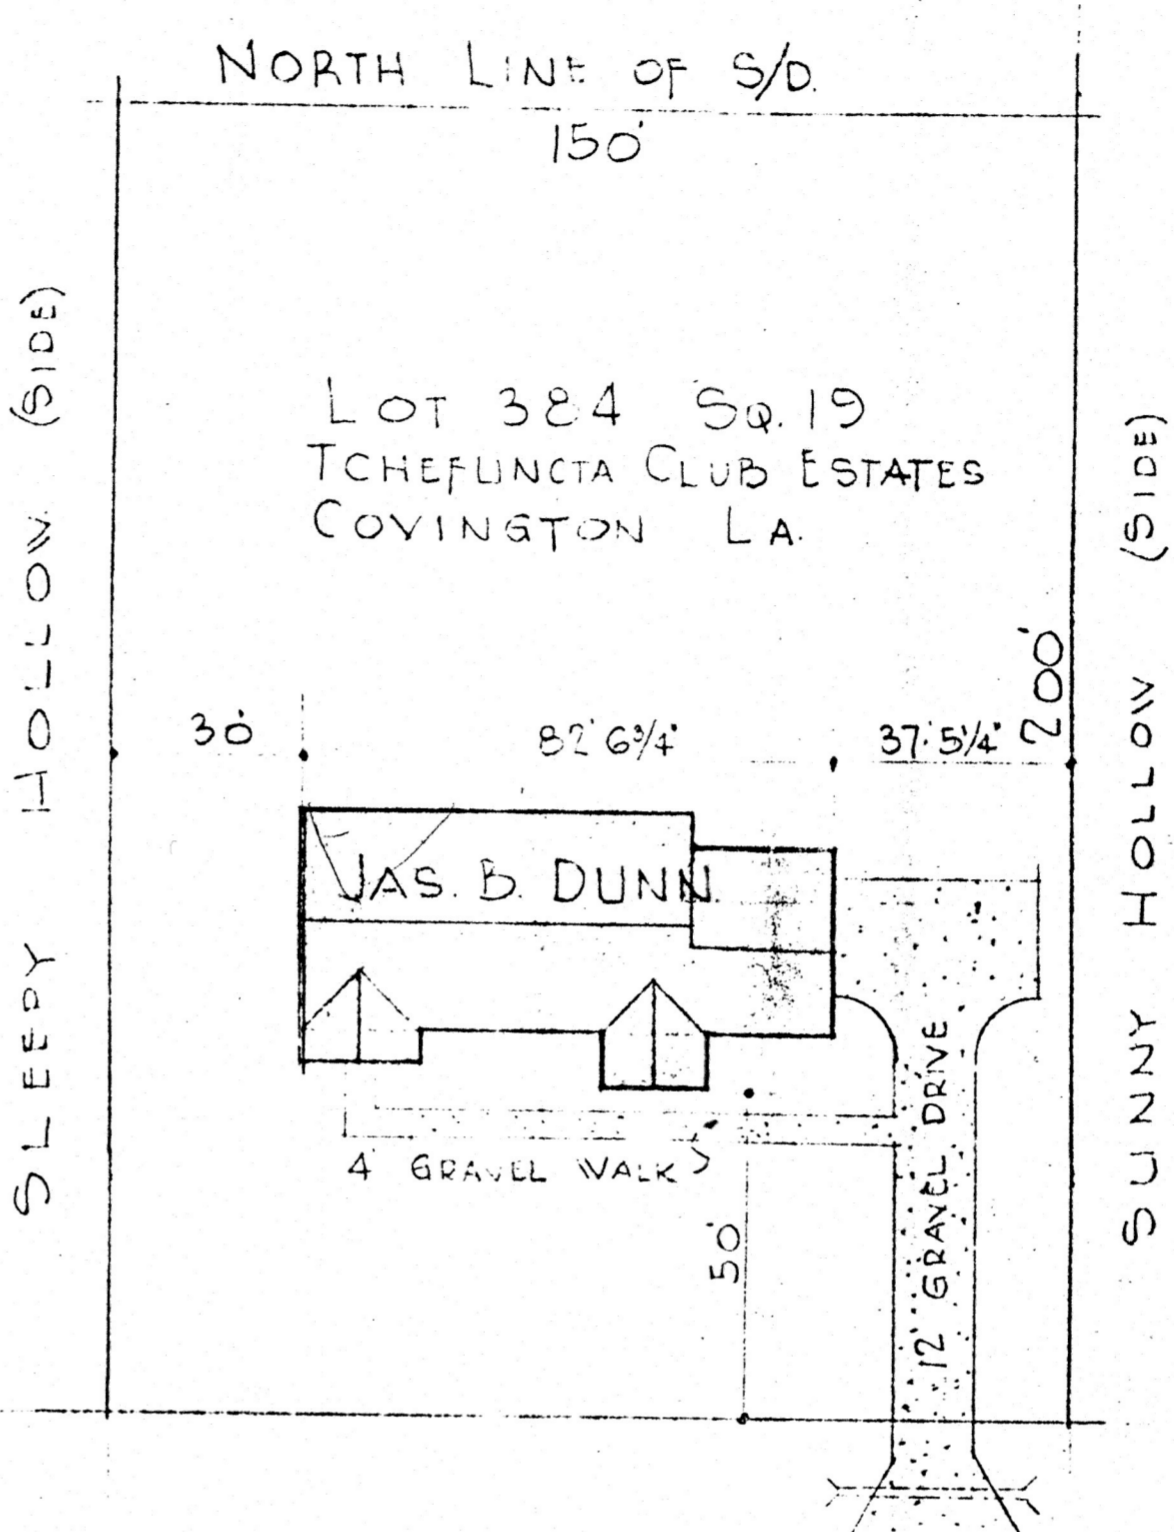

ROOF + PLOT PLAN SCALE 1" = 30'

FOUNDATION + PLOT PLAN

RESIDENCE FOR
 MR. + MRS. JAMES B. DUNN
 COVINGTON LOUISIANA.
 HOMES BY HOLMES
 975 ROSA AVE METAIRIE LA.
 JOB NO. 6514 DRAWN BY HOLMES SR. 2 OF 5 SHEETS
 CHECKED BY MAR. 29 1963

384