


1
3015101
SCALE: 1/4" = 1'-0"
FRAMING PLAN

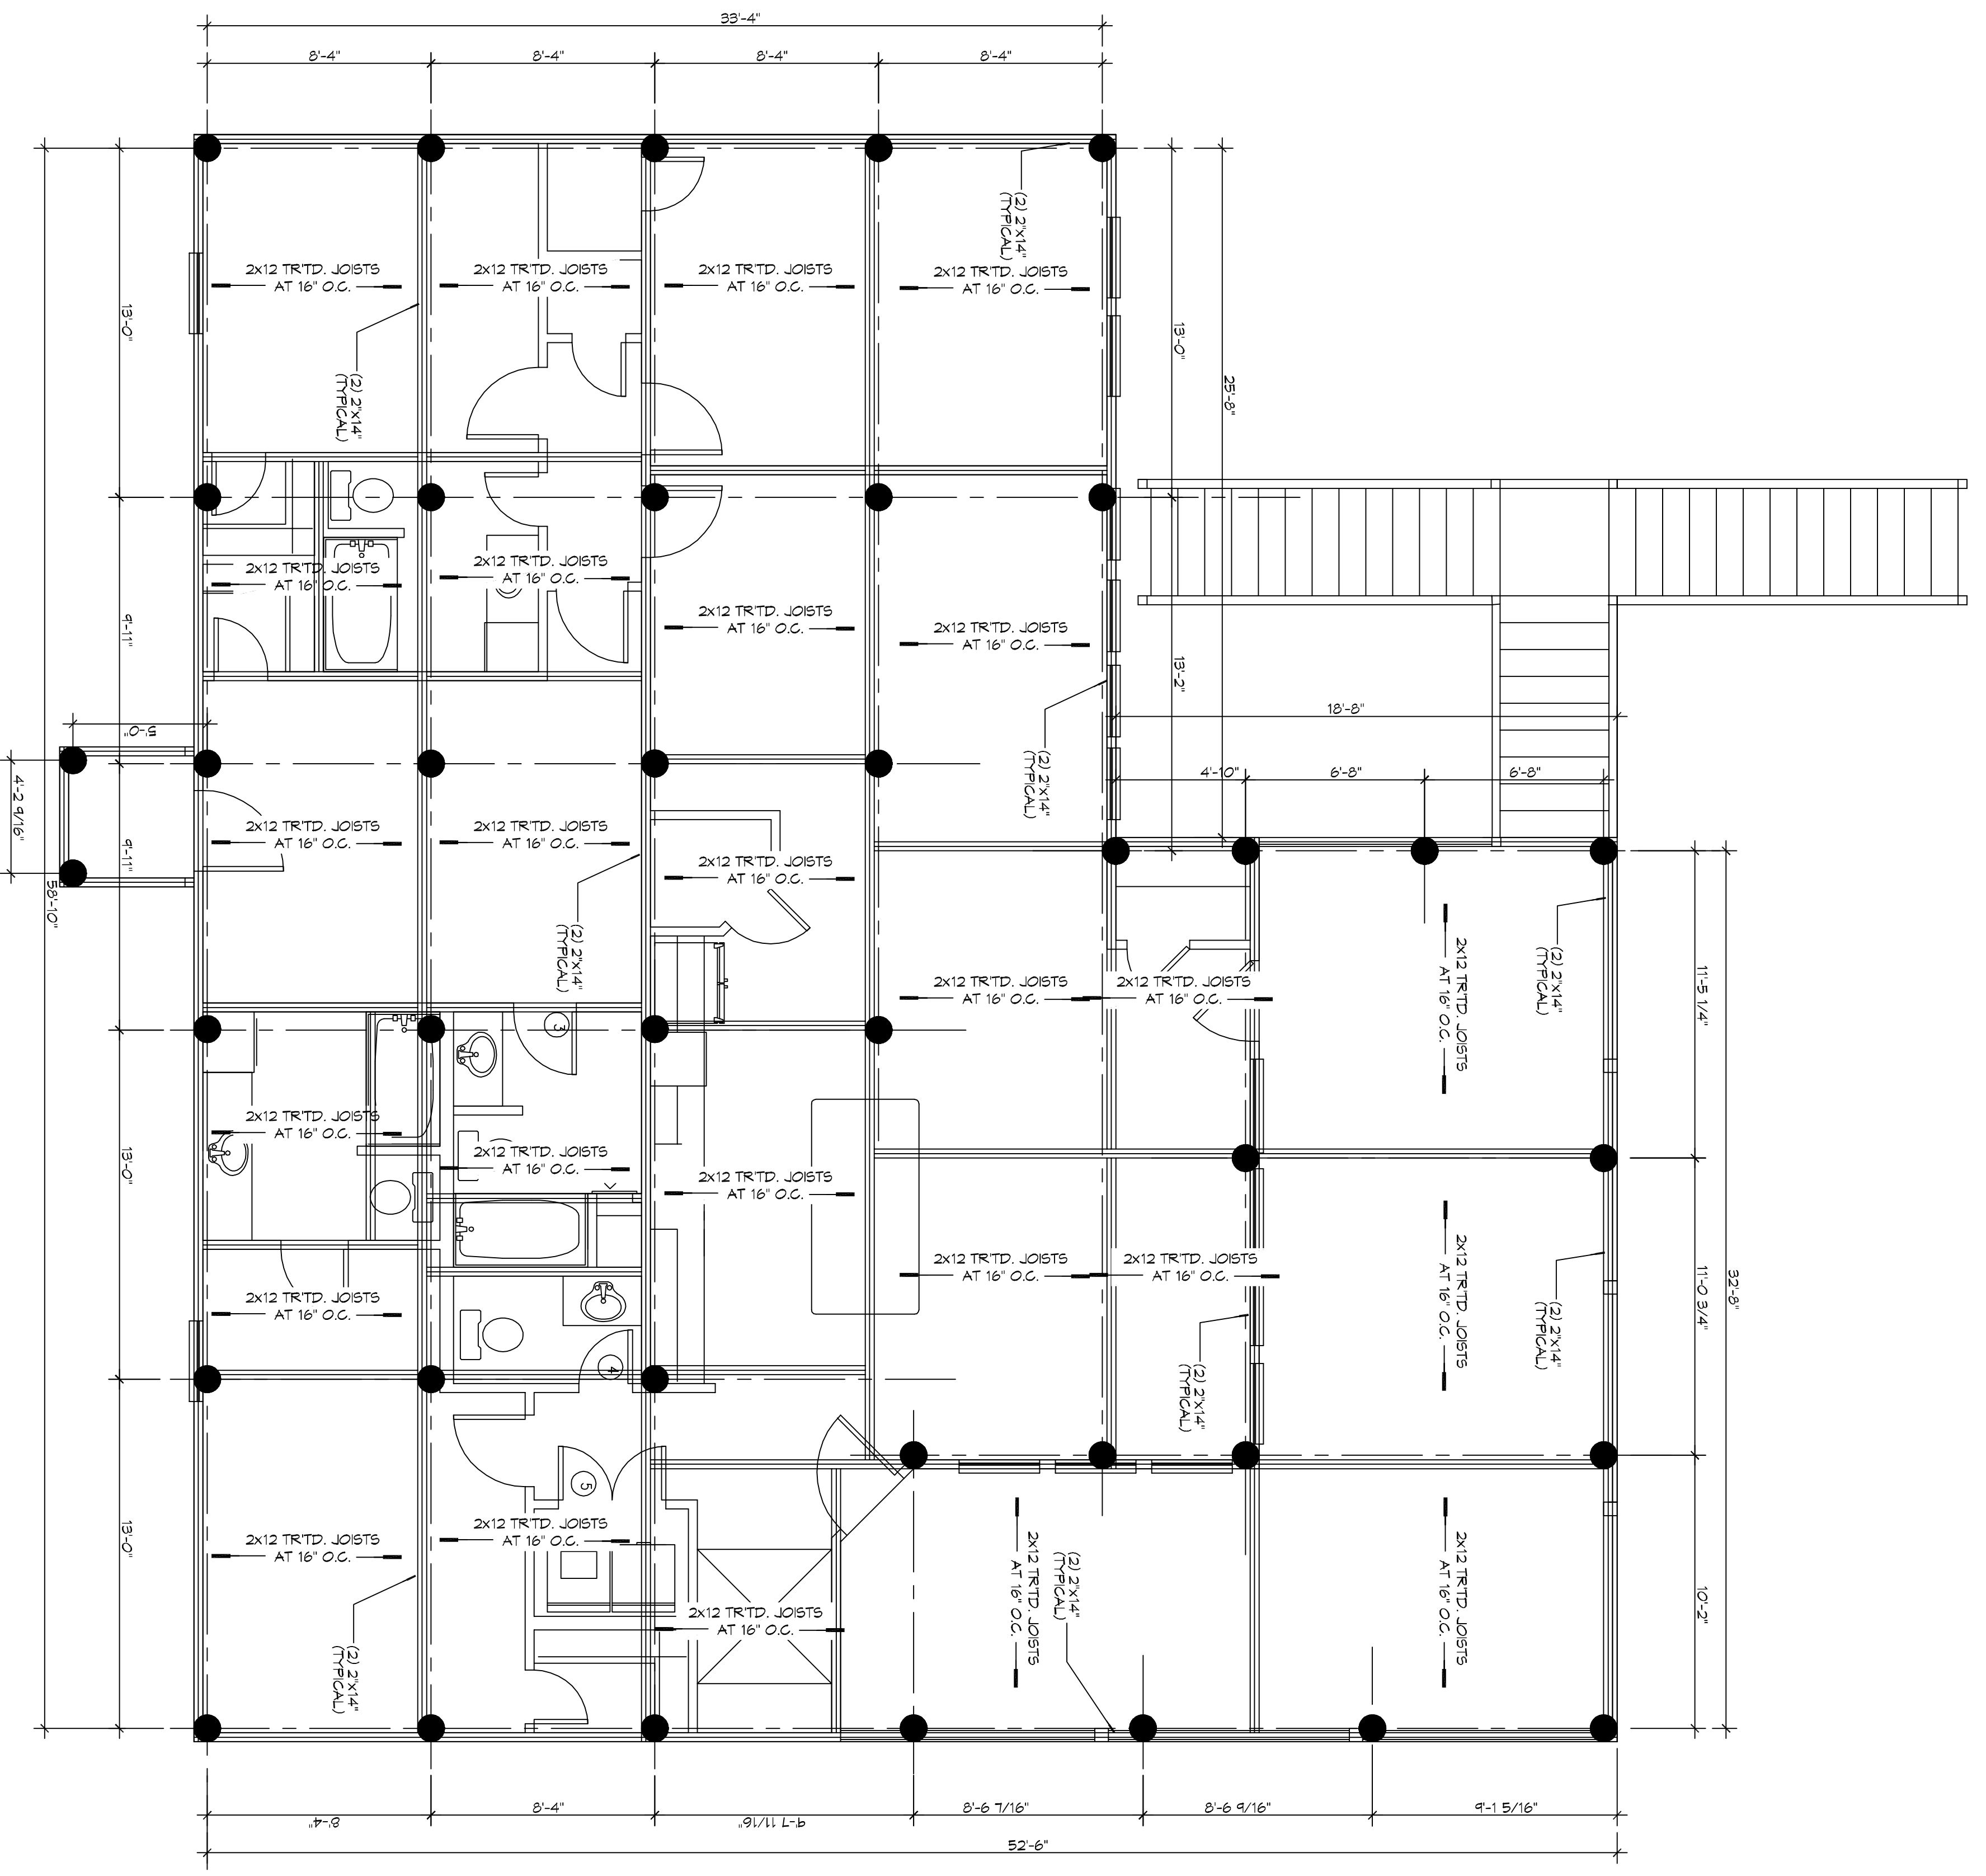

FRAMING PLAN

SHEET TITLE:
FRAMING PLAN

**M A L L I
C A M P A I N I I I**

LOT 20, HAY 190
SLIDELL, LOUISIANA 70458

JOB No: 2251 DATE: 02-20-17

DRAWN BY: CKD CHECKED BY: BAM

The above drawing and specifications, through and engineering representation, hereby are made to remain the property of Dammon Engineering, and no part thereof shall be copied, reproduced, or otherwise used in connection with any work or project other than the specific project for which the above drawing and specifications were prepared without the written consent of Dammon Engineering. Please contact with these drawings or specifications shall constitute an acknowledgment of acceptance of these drawings.

REVISIONS		
#	DESCRIPTION	DATE



554 Old Spanish Trail
Slidell, LA 70458
PH: 985.649.5832

www.dammonengineering.com
info@dammonengineering.com
Fax: 985.641.5950

S102

SHEET No: 1 OF 2