



FILE NAME: J:\Projects\04 - Foundations of Structures\04-1101 - Foundation Plans.dwg PLOT DATE: 8/26/2021 10:44:41 AM

GENERAL FOUNDATION NOTES

1. THE CONTRACTOR SHALL VERIFY ALL BEAM LOCATIONS PRIOR TO INSTALLING PADS AND BLOCKS AND INSTALL ACCORDINGLY.
2. ALL SOIL BELOW SHALL RECEIVE TERMITE TREATMENT.
3. INSTALL LOG HOME PER MANUFACTURER'S RECOMMENDATIONS.

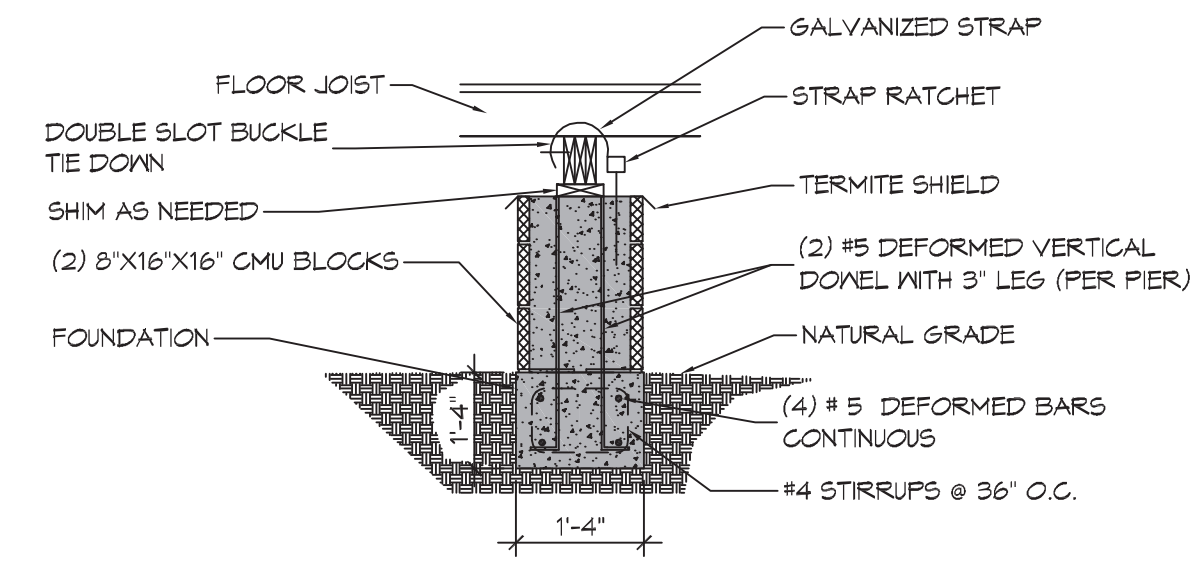

FOUNDATION SECTION
SCALE: 1/2" = 1'-0"

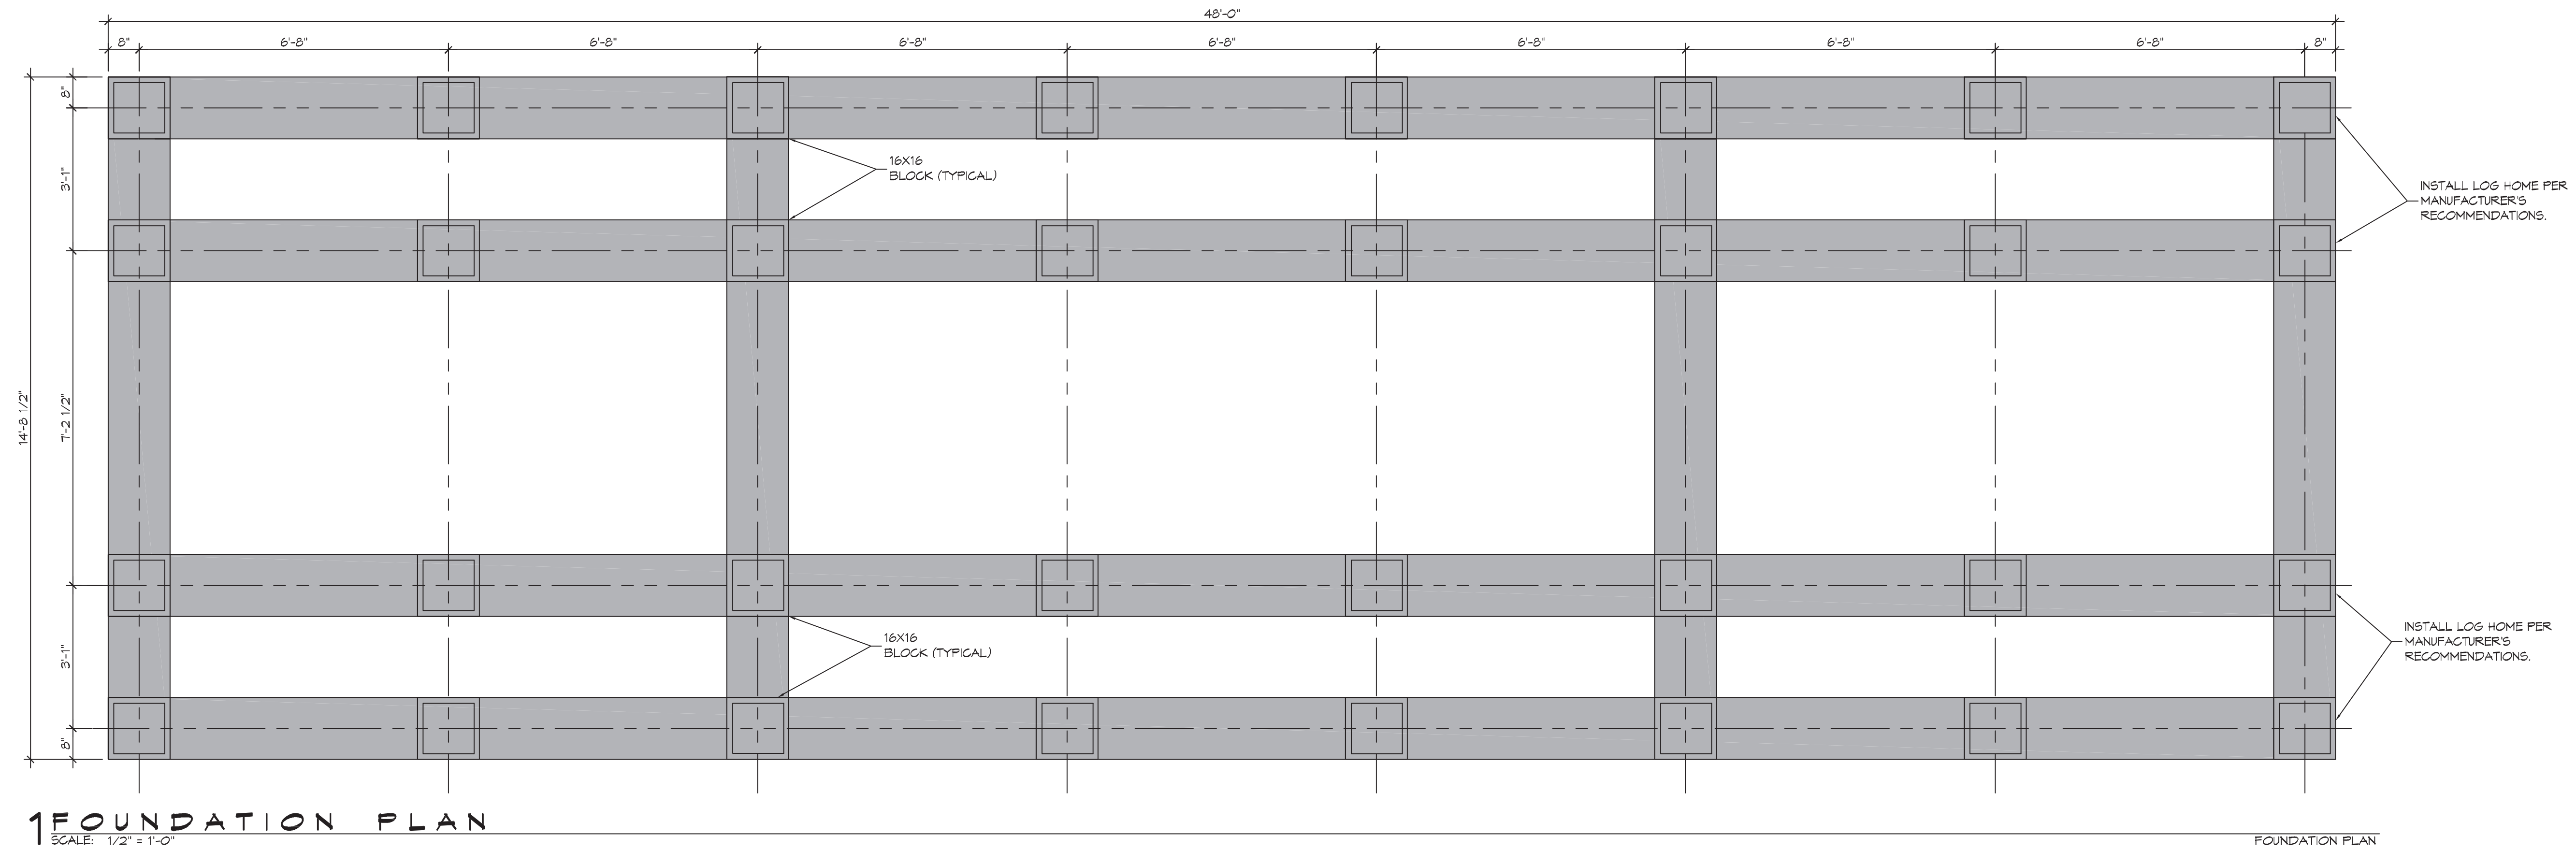

FOUNDATION PLAN
SCALE: 1/2" = 1'-0"

DAMMON ENGINEERING, INC.
LOUISIANA & MISSISSIPPI

www.dammonengineering.com
info@dammonengineering.com
Chief Engineer: Brian Misch, PE
554 Old Spanish Trail
Slidell, LA 70458
PH: 985.649.5832 F: 985.641.9950

REVISIONS	DATE
# DESCRIPTION	



RICK SORENSEN

68413 RICK SORENSEN RD
PEARL RIVER, LA 70469

JOB No: 2021 DATE: 01-06-2021
DRAWN BY: BAM CHECKED BY: CKD

SHEET TITLE:
FOUNDATION PLAN

DRAWING NUMBER:
S101

SHEET No: 1 of 1