



**LOWER DECK/BOAT DOCK
FRAMING PLAN**

SCALE: 1/4" = 1'

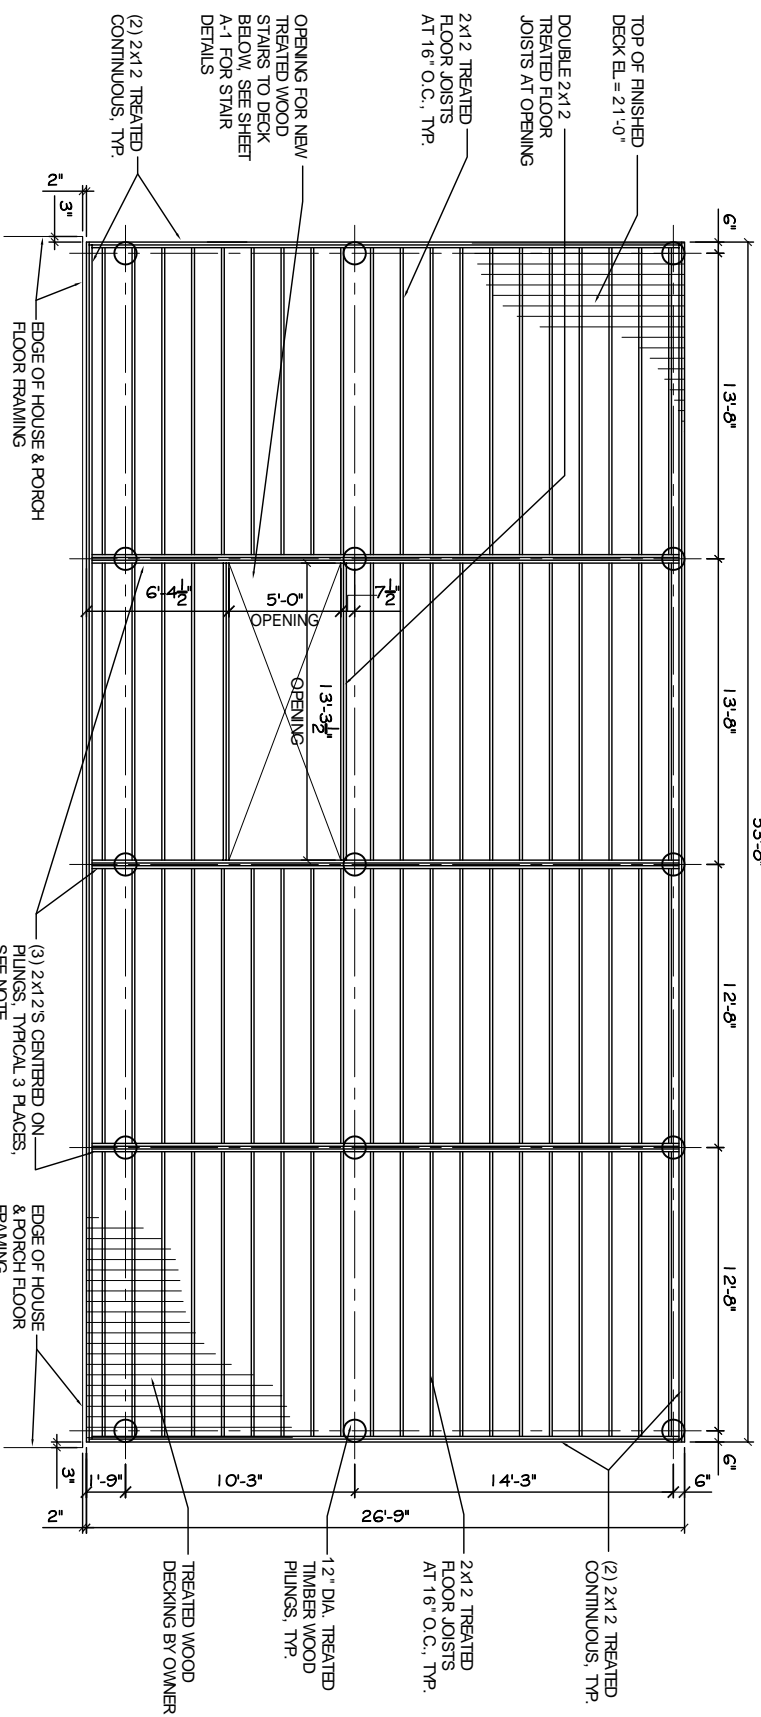

**UPPER DECK
FRAMING PLAN**

SCALE: 1/4" = 1'

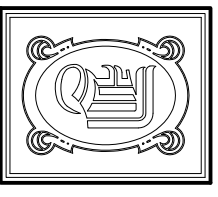

**DAMMON
ENGINEERING, INC.**

CHIEF ENGINEER
EMMETT
DAMMON, P.E.
CHIEF ARCHITECT
ROBERT
WILTSE

1095 FLORIDA AVENUE
SUDDALL, LA. 70456
OFFICE: 905-649-5632
FAX: 905-641-5950

WEBSITE:
WWW.DAMMONENGINEERING.COM
EMAIL:
DAMMONENG@BELL.SOUTH.NET

ARCHITECTURE
ENGINEERING
STUDIES
PLANNING
INVESTIGATION
EXPERT WITNESS

RESIDENCE OF
DANNY & TINA GIOE
#40 TREASURE ISLE
SUDDALL, LA
70461

BOAT DOCK
AND DECK
FRAMING
PLANS

REV:

SCALE: AS NOTED

JOB#: 1989

DATE: 01-22-09

SHEET 2

F-1

OF 4