




7 DETAIL
 SCALE: NTS
 OPENING FLASHING

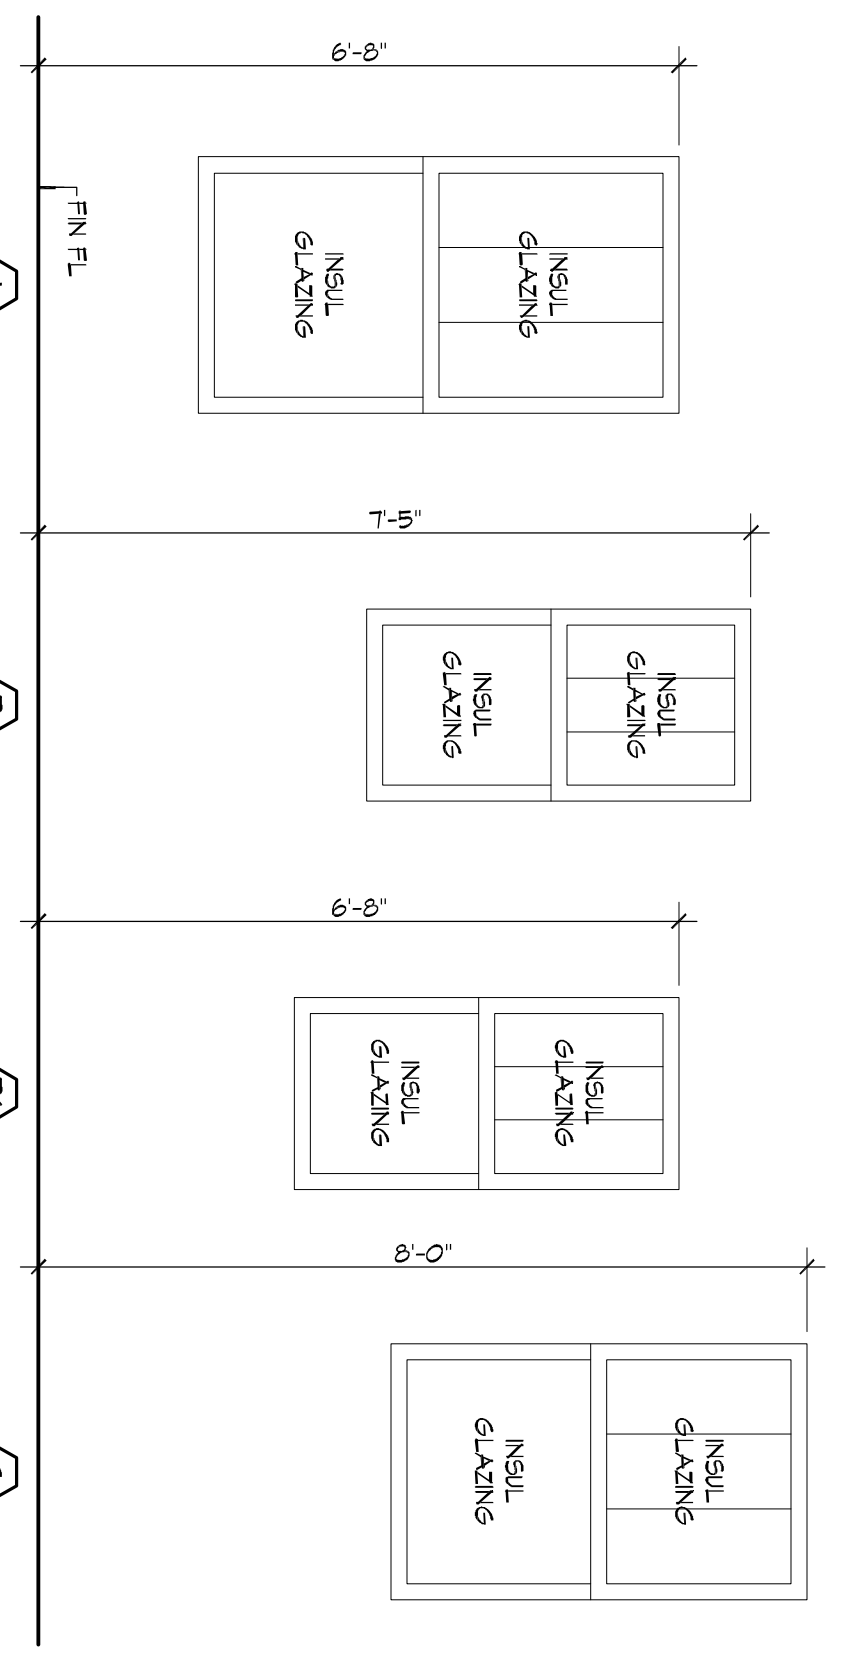


8 OPENING TYPES - WINDOWS
 SCALE: 1/2" = 1'-0"

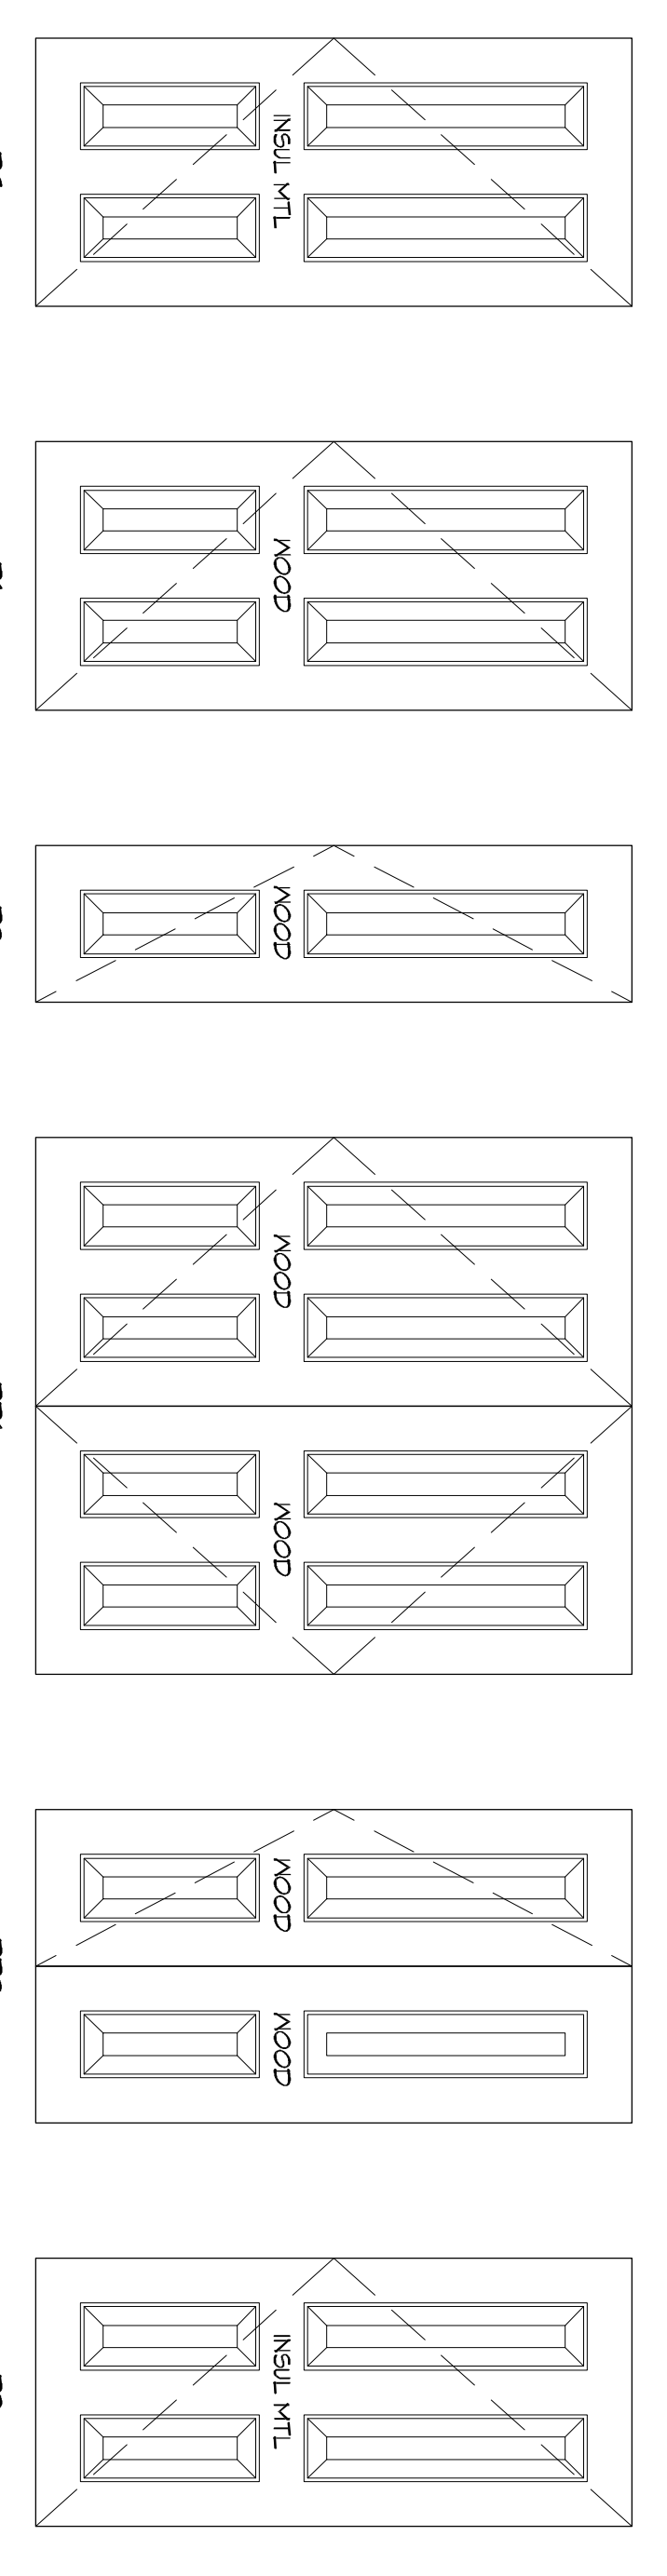


9 OPENING TYPES - DOORS
 SCALE: 1/2" = 1'-0"

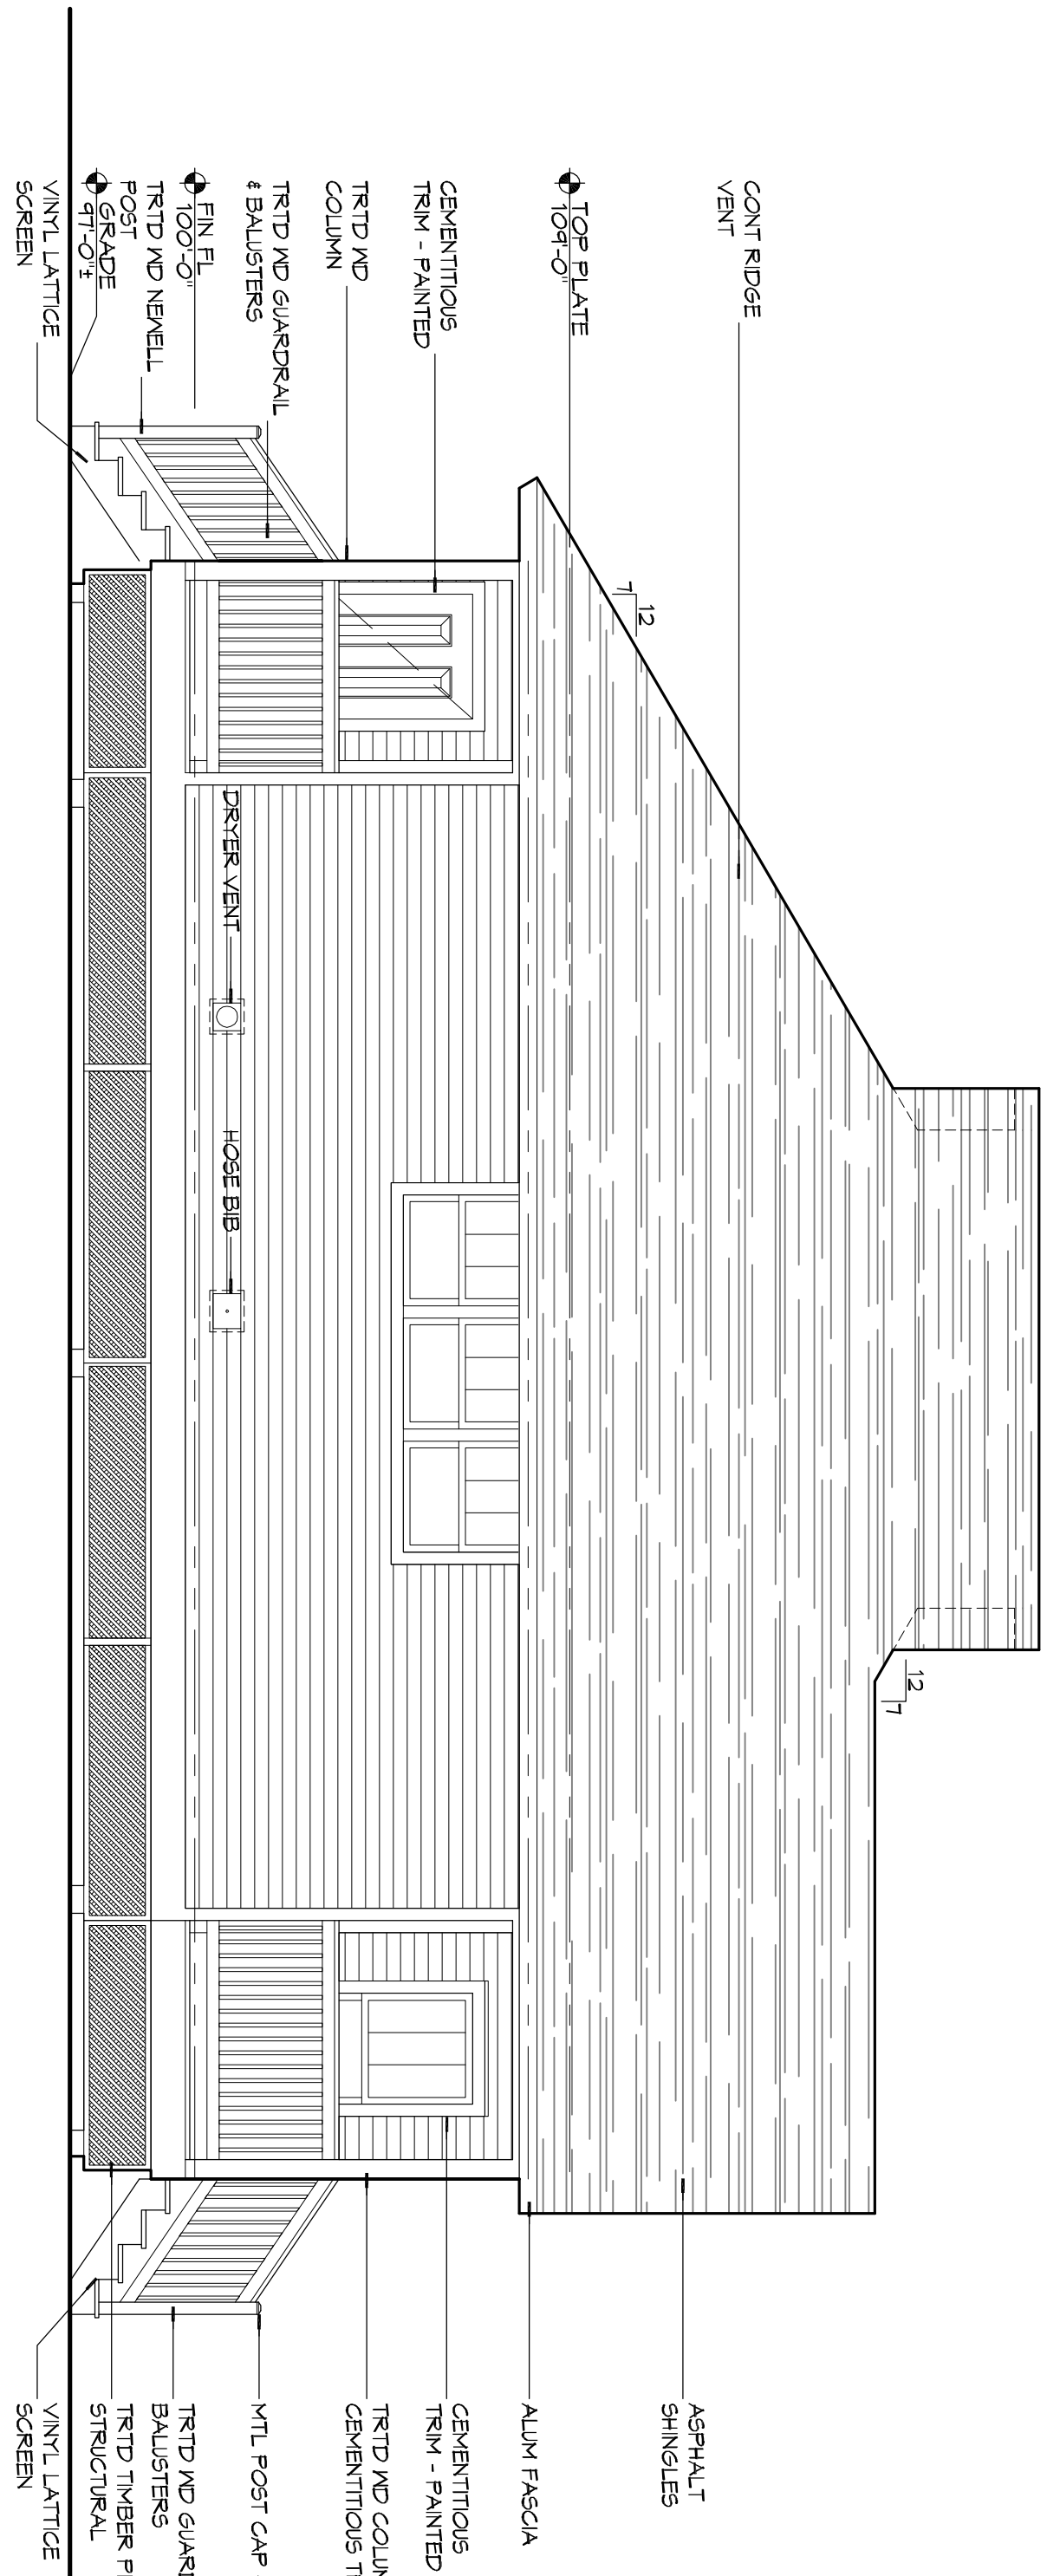


4 EXTERIOR ELEVATION
 SCALE: 1/4" = 1'-0"

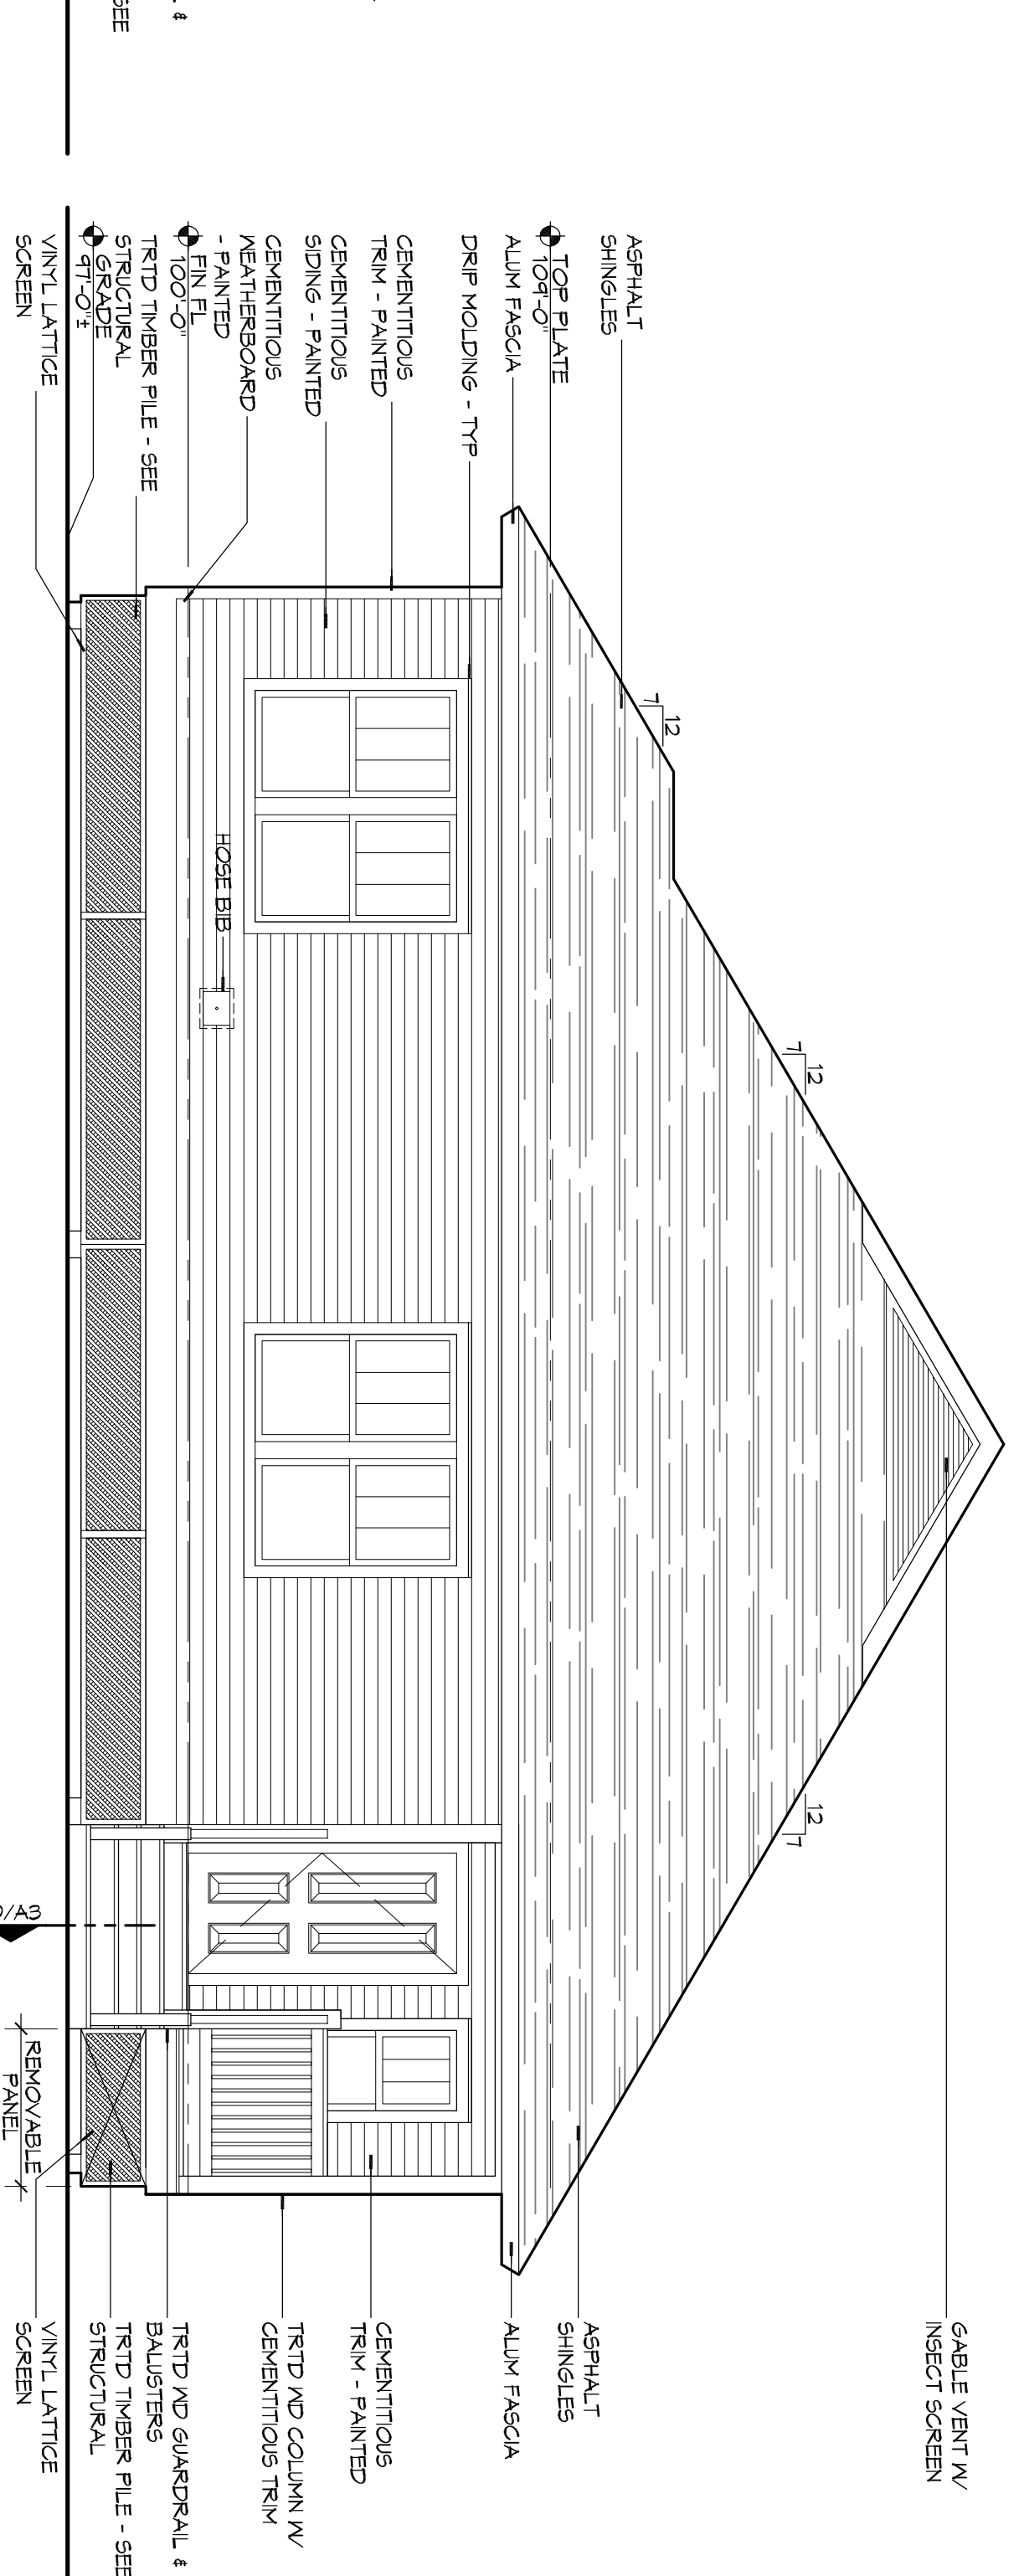

5 EXTERIOR ELEVATION
 SCALE: 1/4" = 1'-0"

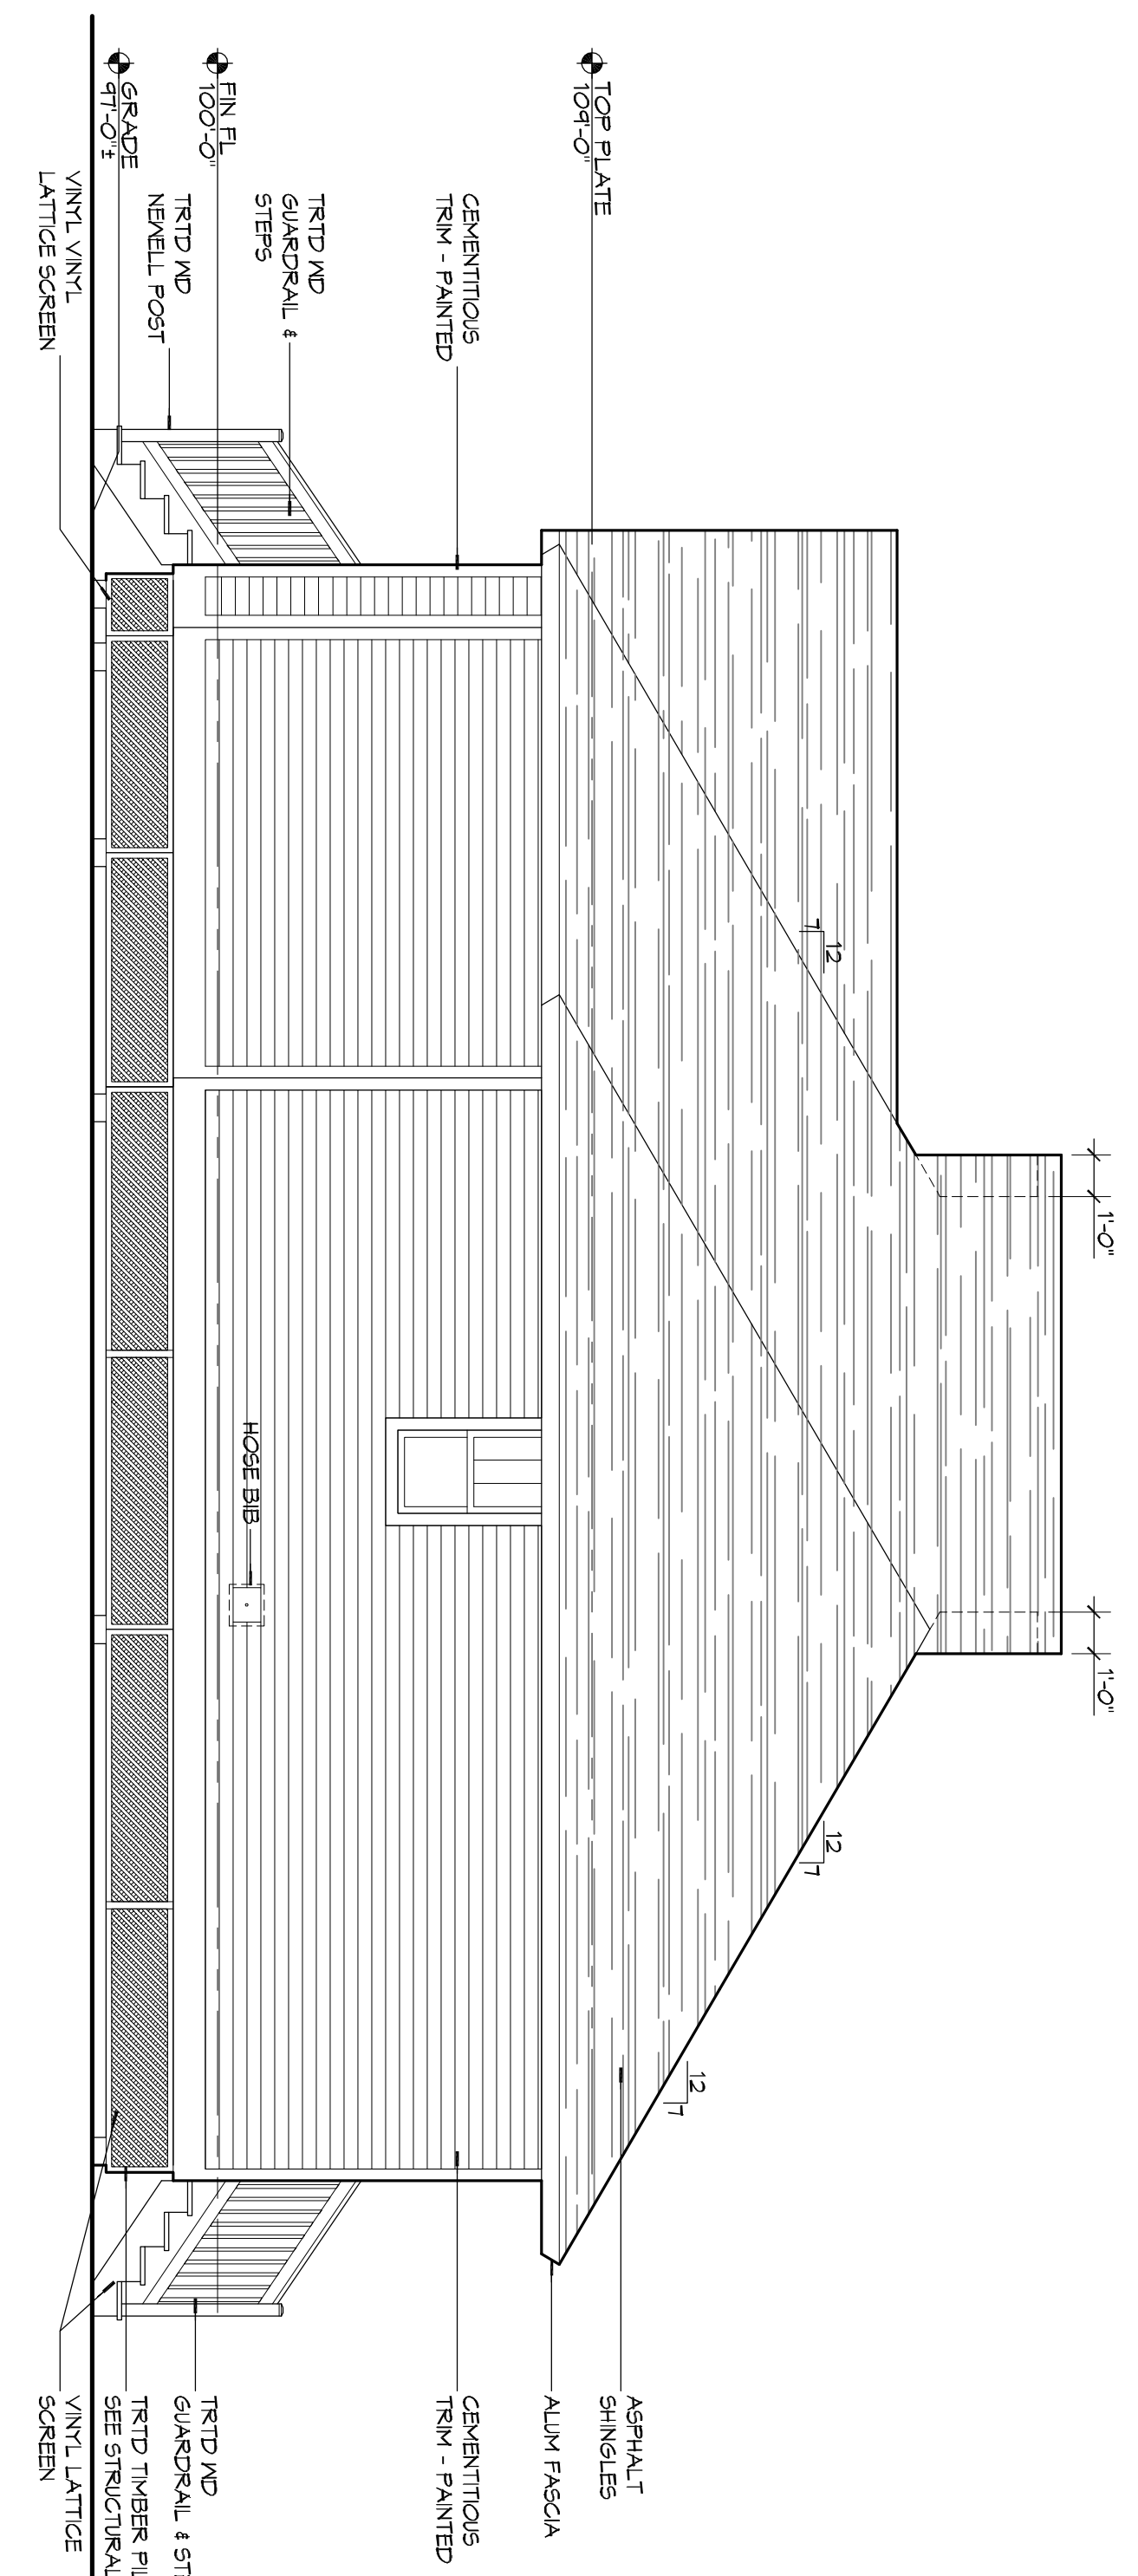

2 EXTERIOR ELEVATION
 SCALE: 1/4" = 1'-0"

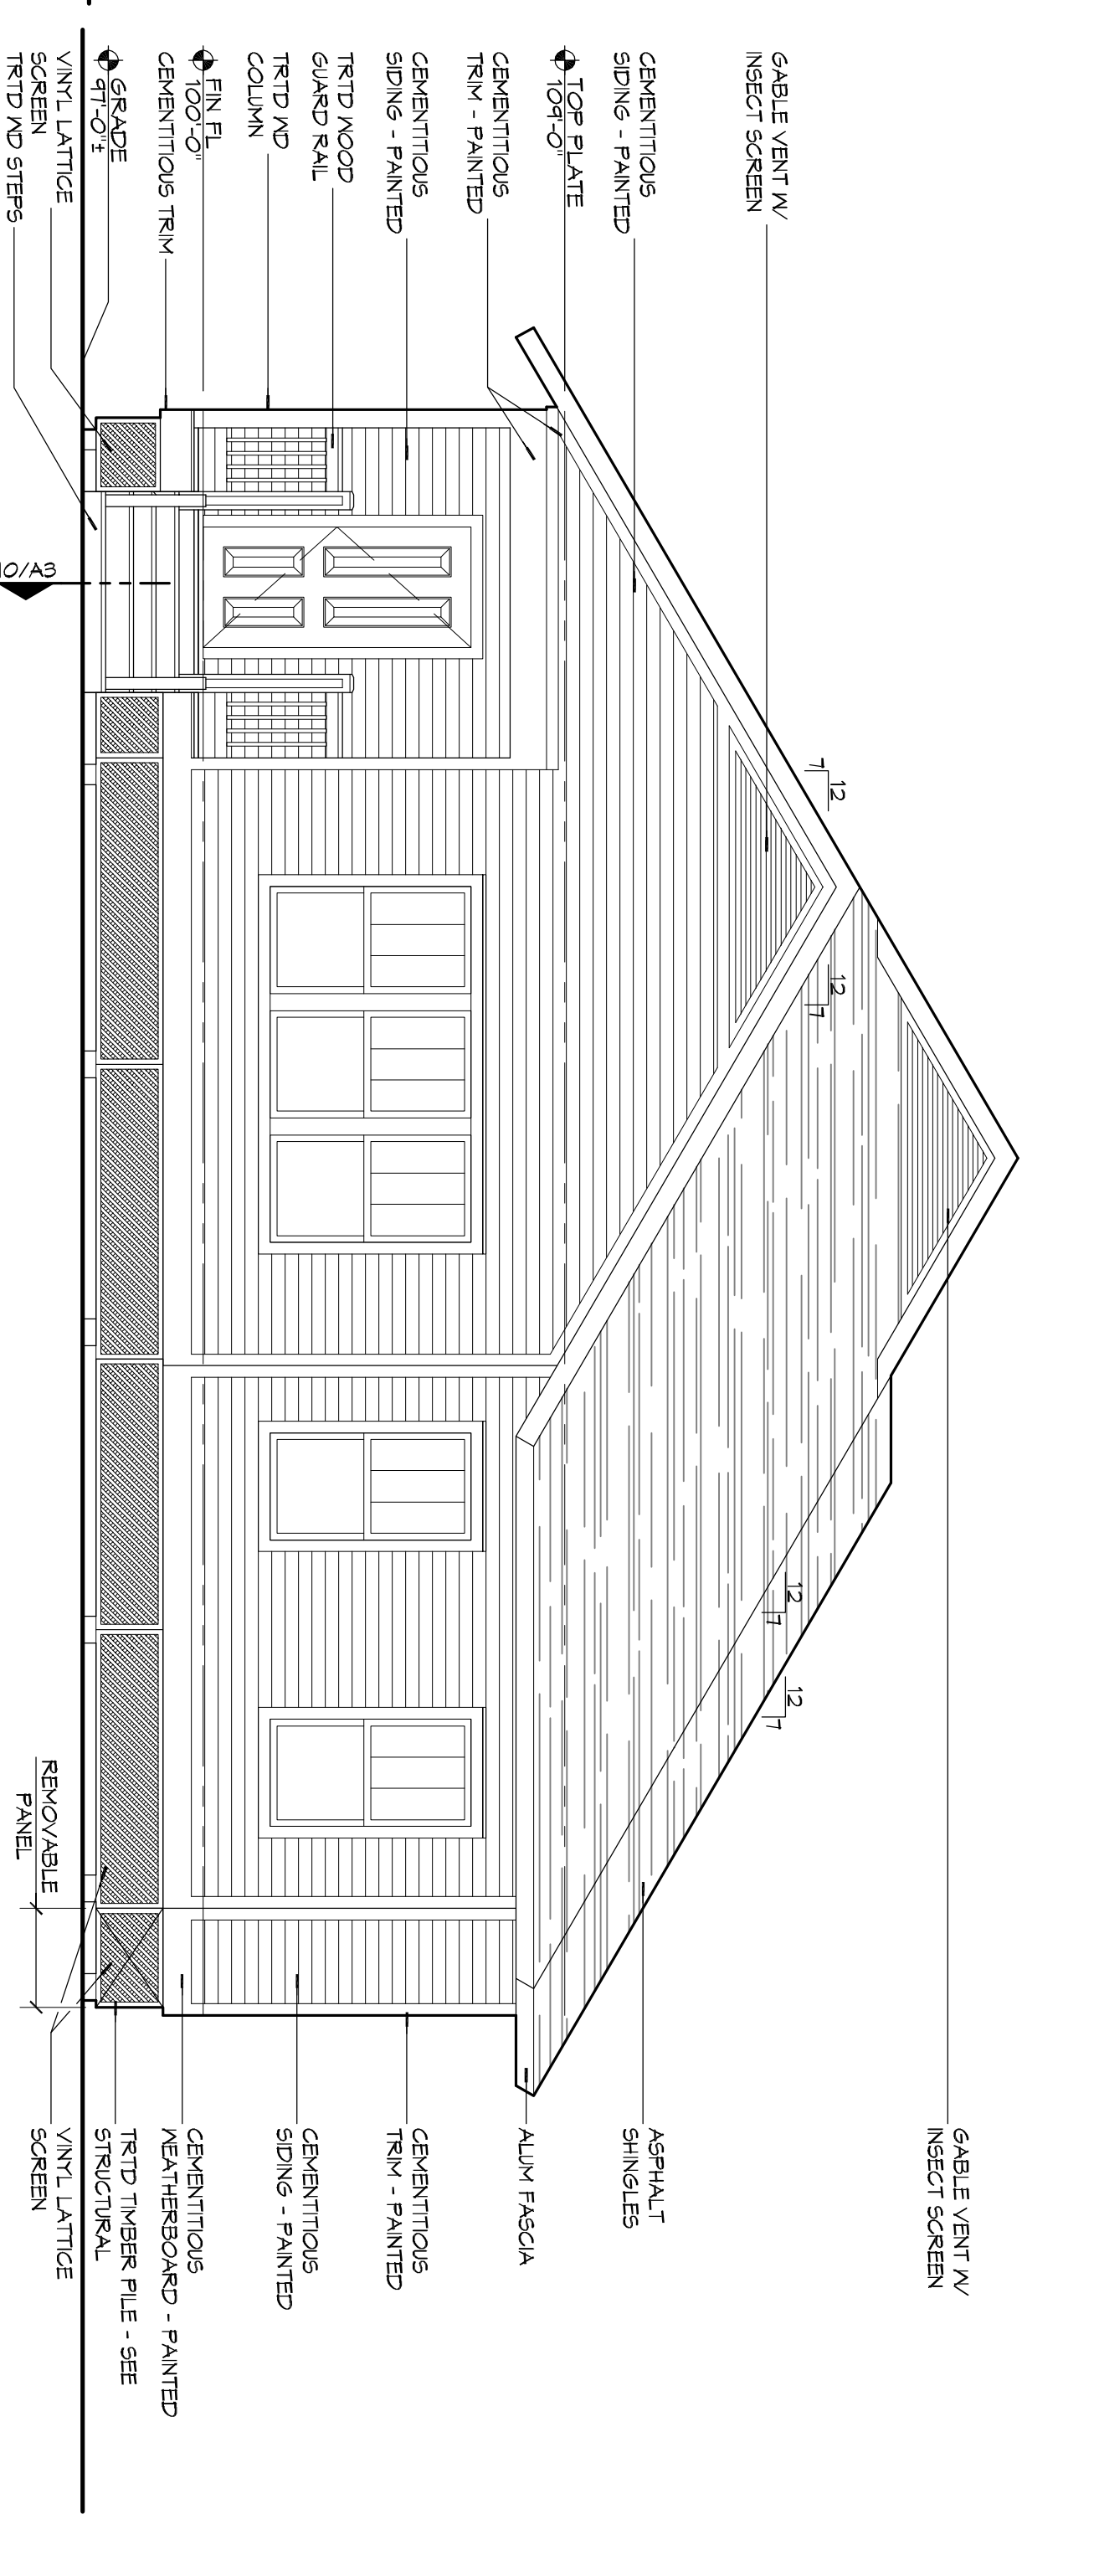

1 EXTERIOR ELEVATION
 SCALE: 1/4" = 1'-0"

DAMMON ENGINEERING, INC.
 Architects & Engineers
 Chief Architect: Kevin J. Kinchen, NCARB
 Chief Engineer: Brian Mistic, PE
 554 Old Spanish Trail
 Stidell, LA 70458
 www.dammonengineering.com
 info@dammonengineering.com
 PH: 985.649.5832
 F: 985.641.5950

#	DESCRIPTION	DATE

95% SUBMITTAL NOT FOR CONSTRUCTION
 10/8/2014
 STATE OF LOUISIANA
 REGISTERED PROFESSIONAL ENGINEER
 KEVIN J. KINCHEN
 No. 4586
 Exp. 12/31/16

CAMP VILLERE NEW HOME CONSTRUCTION
 CAMP VILLERE, LOUISIANA LA 14-A-037
 JOB No: 2210 DATE: OCTOBER 8, 2014
 DRAWN BY: K.K. CHECKED BY: K.K.

SHEET TITLE: EXTERIOR ELEVATIONS, OPENING TYPES AND DETAIL
 DRAWING NUMBER: A2
 SHEET No: 6 of 12