



**4 EXTERIOR ELEVATION**

SCALE: 1/4" = 1'-0"

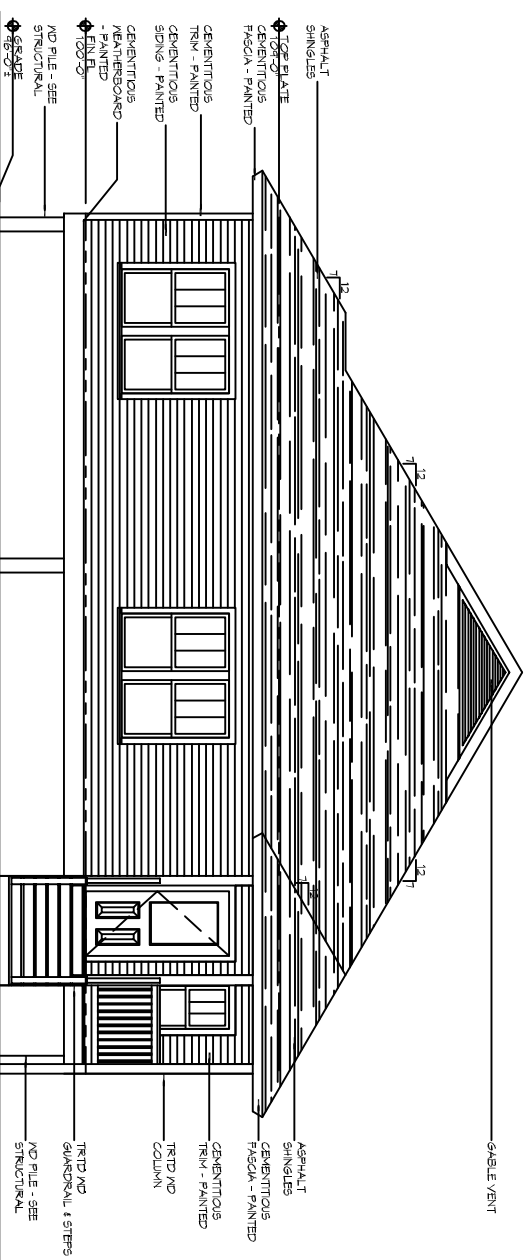


**3 EXTERIOR ELEVATION**

SCALE: 1/4" = 1'-0"

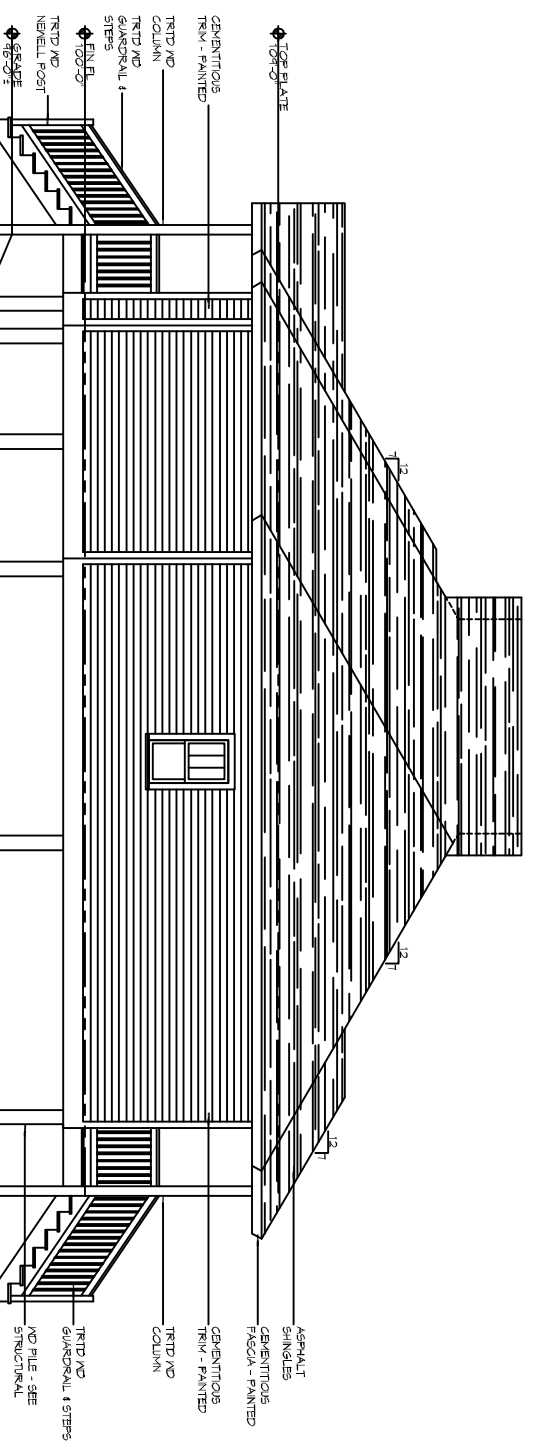

**2 EXTERIOR ELEVATION**

SCALE: 1/4" = 1'-0"

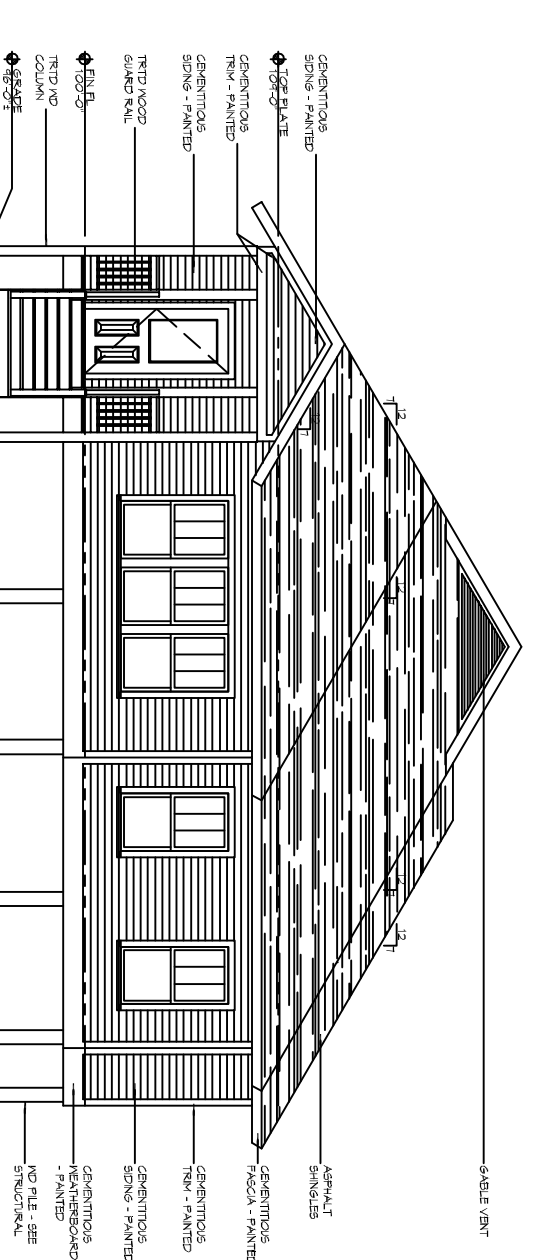

**1 EXTERIOR ELEVATION**

SCALE: 1/4" = 1'-0"

NO	DESCRIPTION	REVISIONS	DATE

**DAMMON**  
ENGINEERING, INC.  
*Architects & Engineers*

Chief Architect: Kevin J. Khochen, NCARB  
Chief Engineer: Brian Mistich, PE  
554 Old Spanish Trail  
Slidell, LA 70458

www.dammonengineering.com  
info@dammonengineering.com  
Ph: 985.649.5832  
F: 985.641.5990

**PRELIMINARY NOT FOR CONSTRUCTION**

SHEET TITLE: EXTERIOR ELEVATIONS

DRAWING NUMBER: **A2**

SLIDELL, LA

JOB No: 2210 DATE: MY 27, 2014

DRAWN BY: K.K. CHECKED BY: K.K.

1  
2  
