
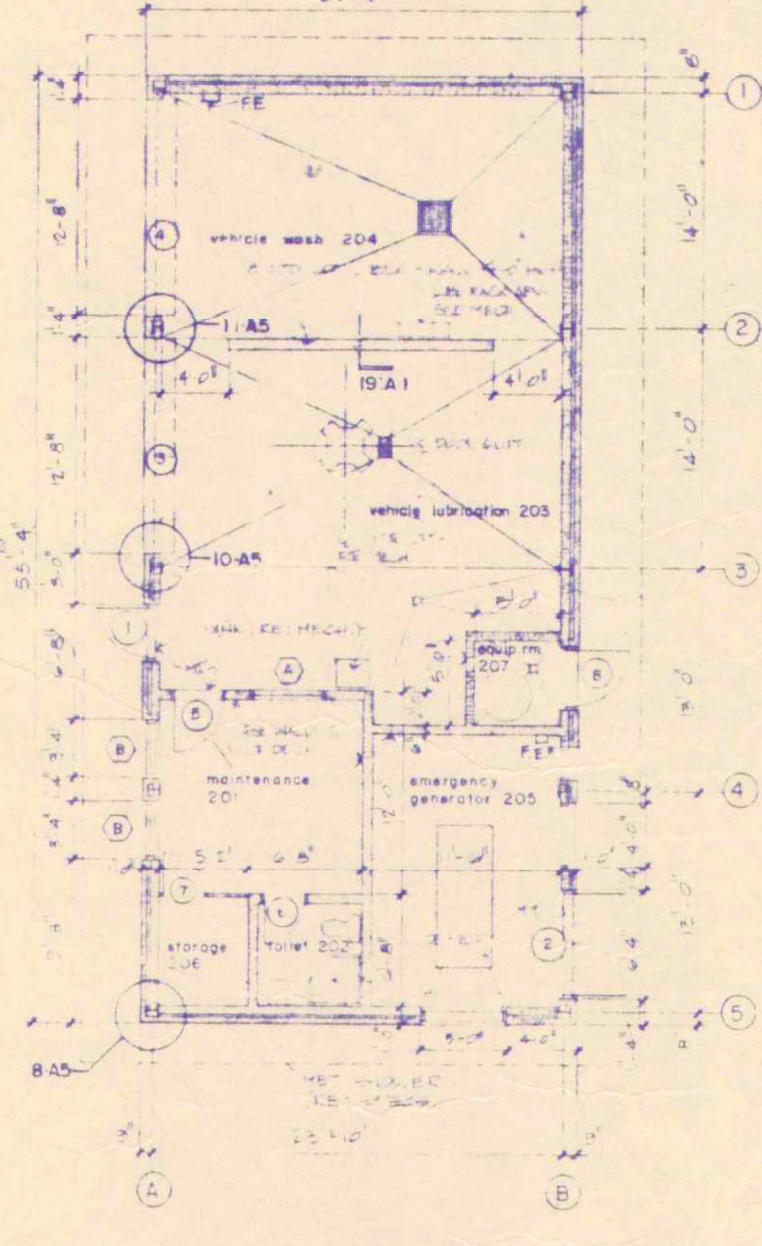


ALTERNATE NO. 5

ALTERNATE NO. 4


ALTERNATE NO. 5

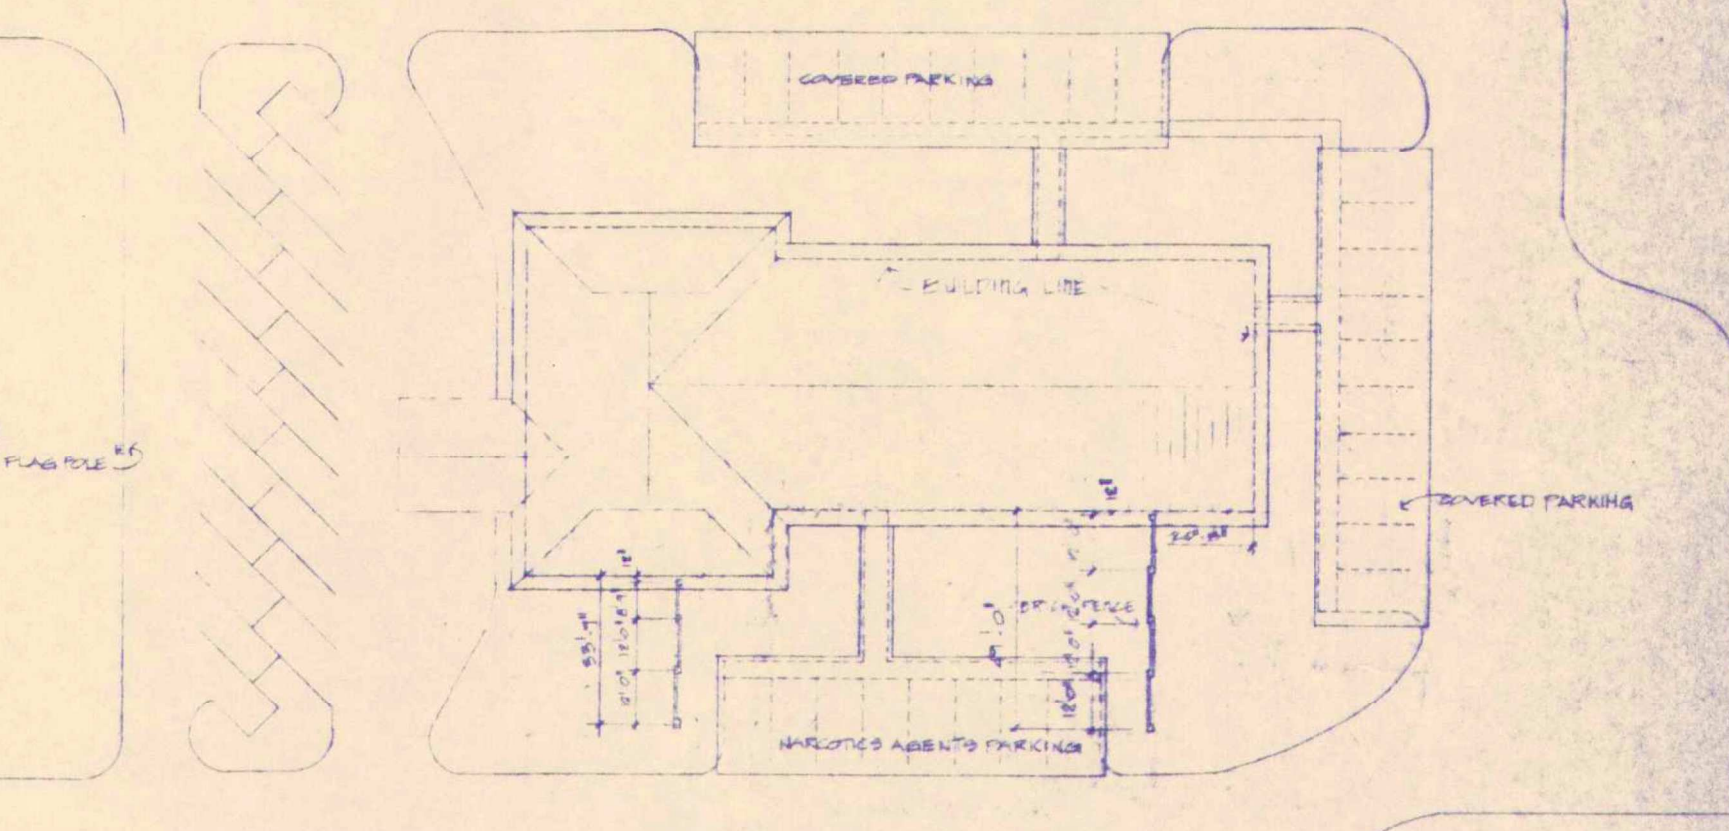

20 CONC. BLOCK WALL INTERSECTING ROOF DECK SCALE 1" = 1'-0"

11 PARTIAL SITE PLAN 1/8" = 1'-0" SHOWING BRICK SCREEN WALL ALTERNATE NO. 4


18 DETAIL AT COLUMN SCALE 1" = 1'-0"

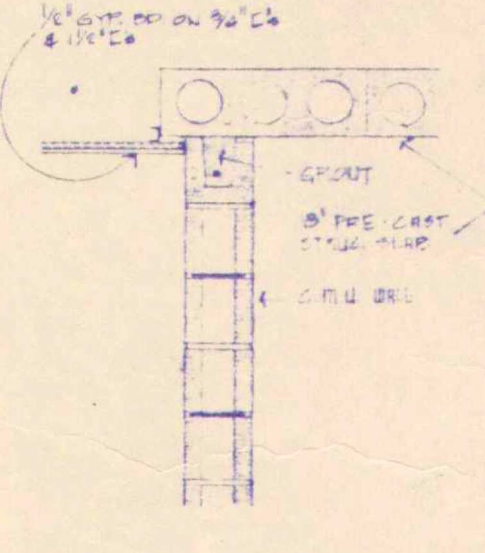




8 DETAIL AT PILASTER SCALE 1" = 1'-0"

10 DETAIL AT PILASTER SCALE 1" = 1'-0"


9 DETAIL AT PILASTER SCALE 1" = 1'-0"

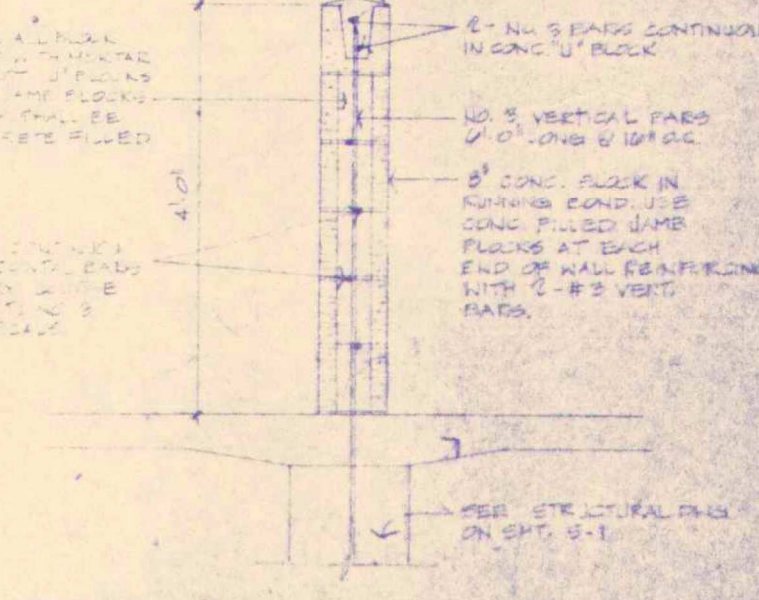


19 DETAIL AT LOW WALL IN VEHICLE WASH SCALE 3/4" = 1'-0"

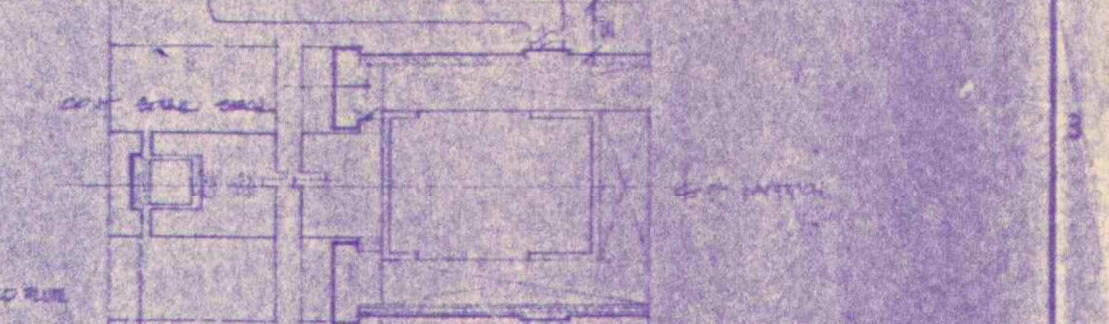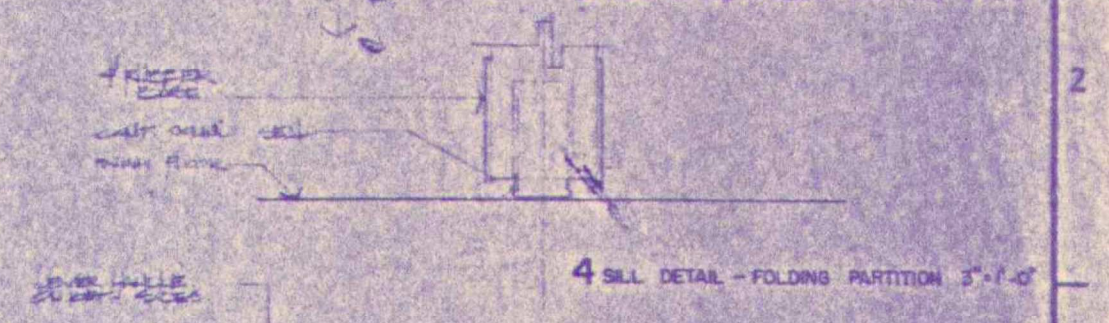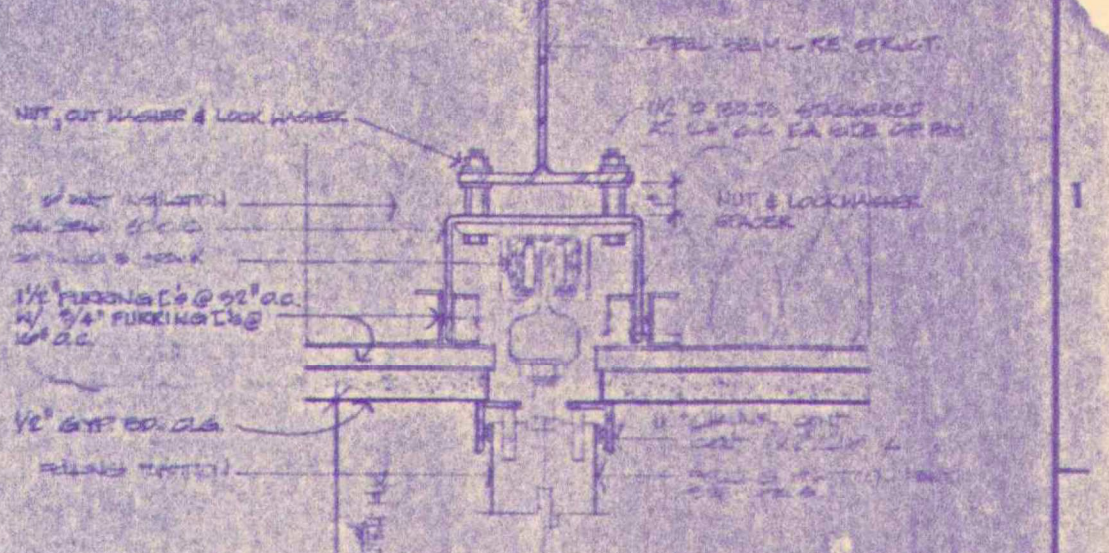

ALTERNATE NO. 2 FOLDING DOOR

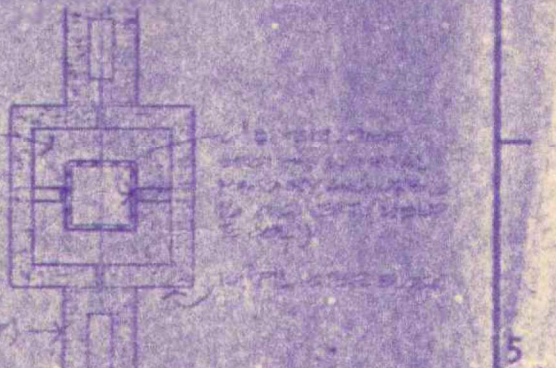

16 FLAG POLE DETAIL SCALE 1/2" = 1'-0"

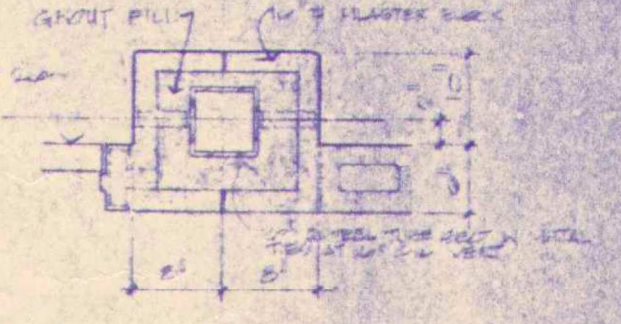

ALTERNATE NO. 4 BRICK SCREEN WALL

6 PLAN - BRICK FENCE SCALE 1" = 1'-0"

7 SECTION A-A SCALE: N.P.C.

NO.	INDEX	DATE	REVISION	BY

**BOVAY ENGINEERS, INC.**  
HOUSTON    SPRINGFIELD    BAYON TERRACE  
AUSTIN    WASHINGTON, D.C.  
**DESMOND - MIREMONT & ASSOCIATES**

LOUISIANA STATE POLICE  
TROOP HQ FACILITIES  
COVINGTON, LOUISIANA  
PROJECT 08-04-017541  
DETAILS, FLOOR PLANS, SITE PLAN

DESIGNED: J.J.D.	SCALE: NOTED
CHECKED: J.W.J.	PROJECT NUMBER: 2187-107
APPROVED: J.J.D.	DRAWING NUMBER: A-1
DATE: 12/15/78	