


ARGONNE ST. SIDE

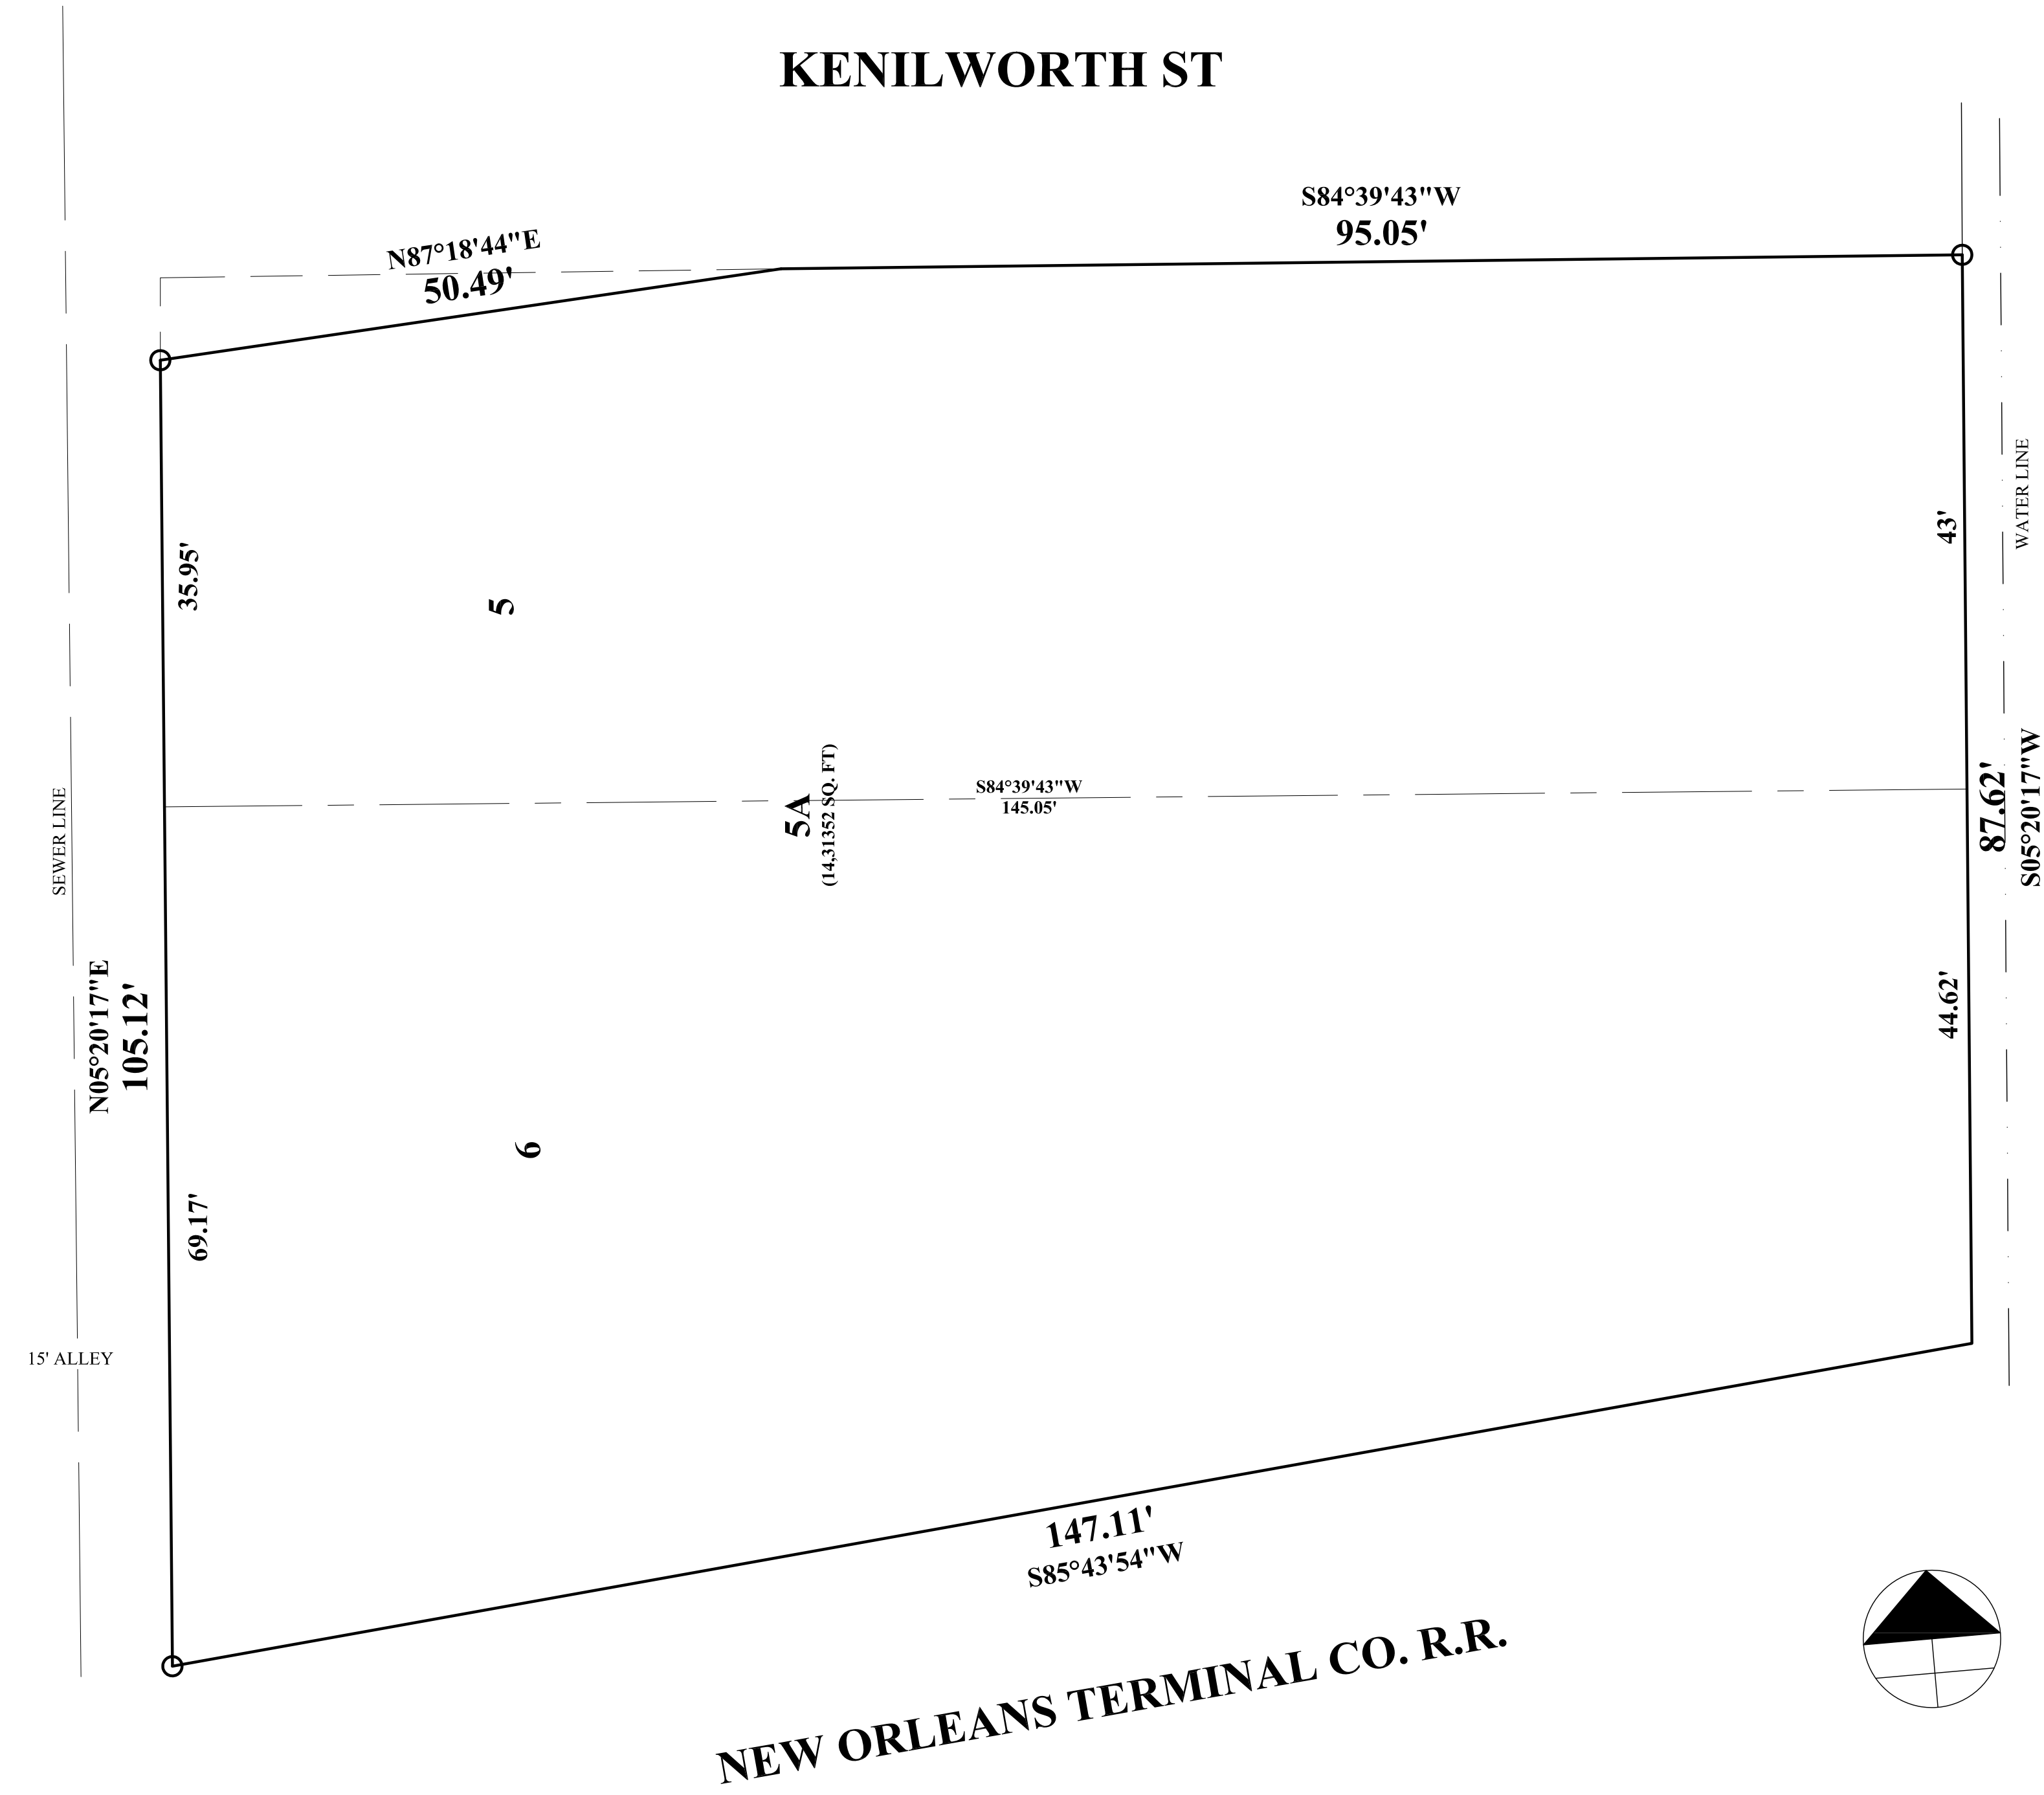

SITE PLAN-

SCALE: 1" = 10'-0"

A-

THESE DESIGN AND CONSTRUCTION DOCUMENTS AT THE SOLE PROPERTY OF JOSEPH F. SCHNEIDER, JR. AIA, ARCHITECT. NO USE OR REPRODUCTION OF THESE DOCUMENTS OR PARTIAL USE OR PARTIAL REPRODUCTION IS ALLOWED. NO USE OF THESE DRAWINGS WITHOUT THE WRITTEN EXPRESSED PERMISSION OF JOSEPH F. SCHNEIDER, JR. ARCHITECT IS ALLOWED.

REVISIONS	BY

JOSEPH F. SCHNEIDER JR., AIA
 ARCHITECT
 LA #4206 MS #3020 TX #24294 FL #AR95908
 105 EVANGELINE DRIVE, SLIDELL, LOUISIANA 70460
 (985) 847-0714 jfsarchitect@charter.net

DRAWN
CHECKED
DATE
SCALE
JOB NO.
SHEET
OF SHEETS