




N. T. S.  
VICINITY MAP

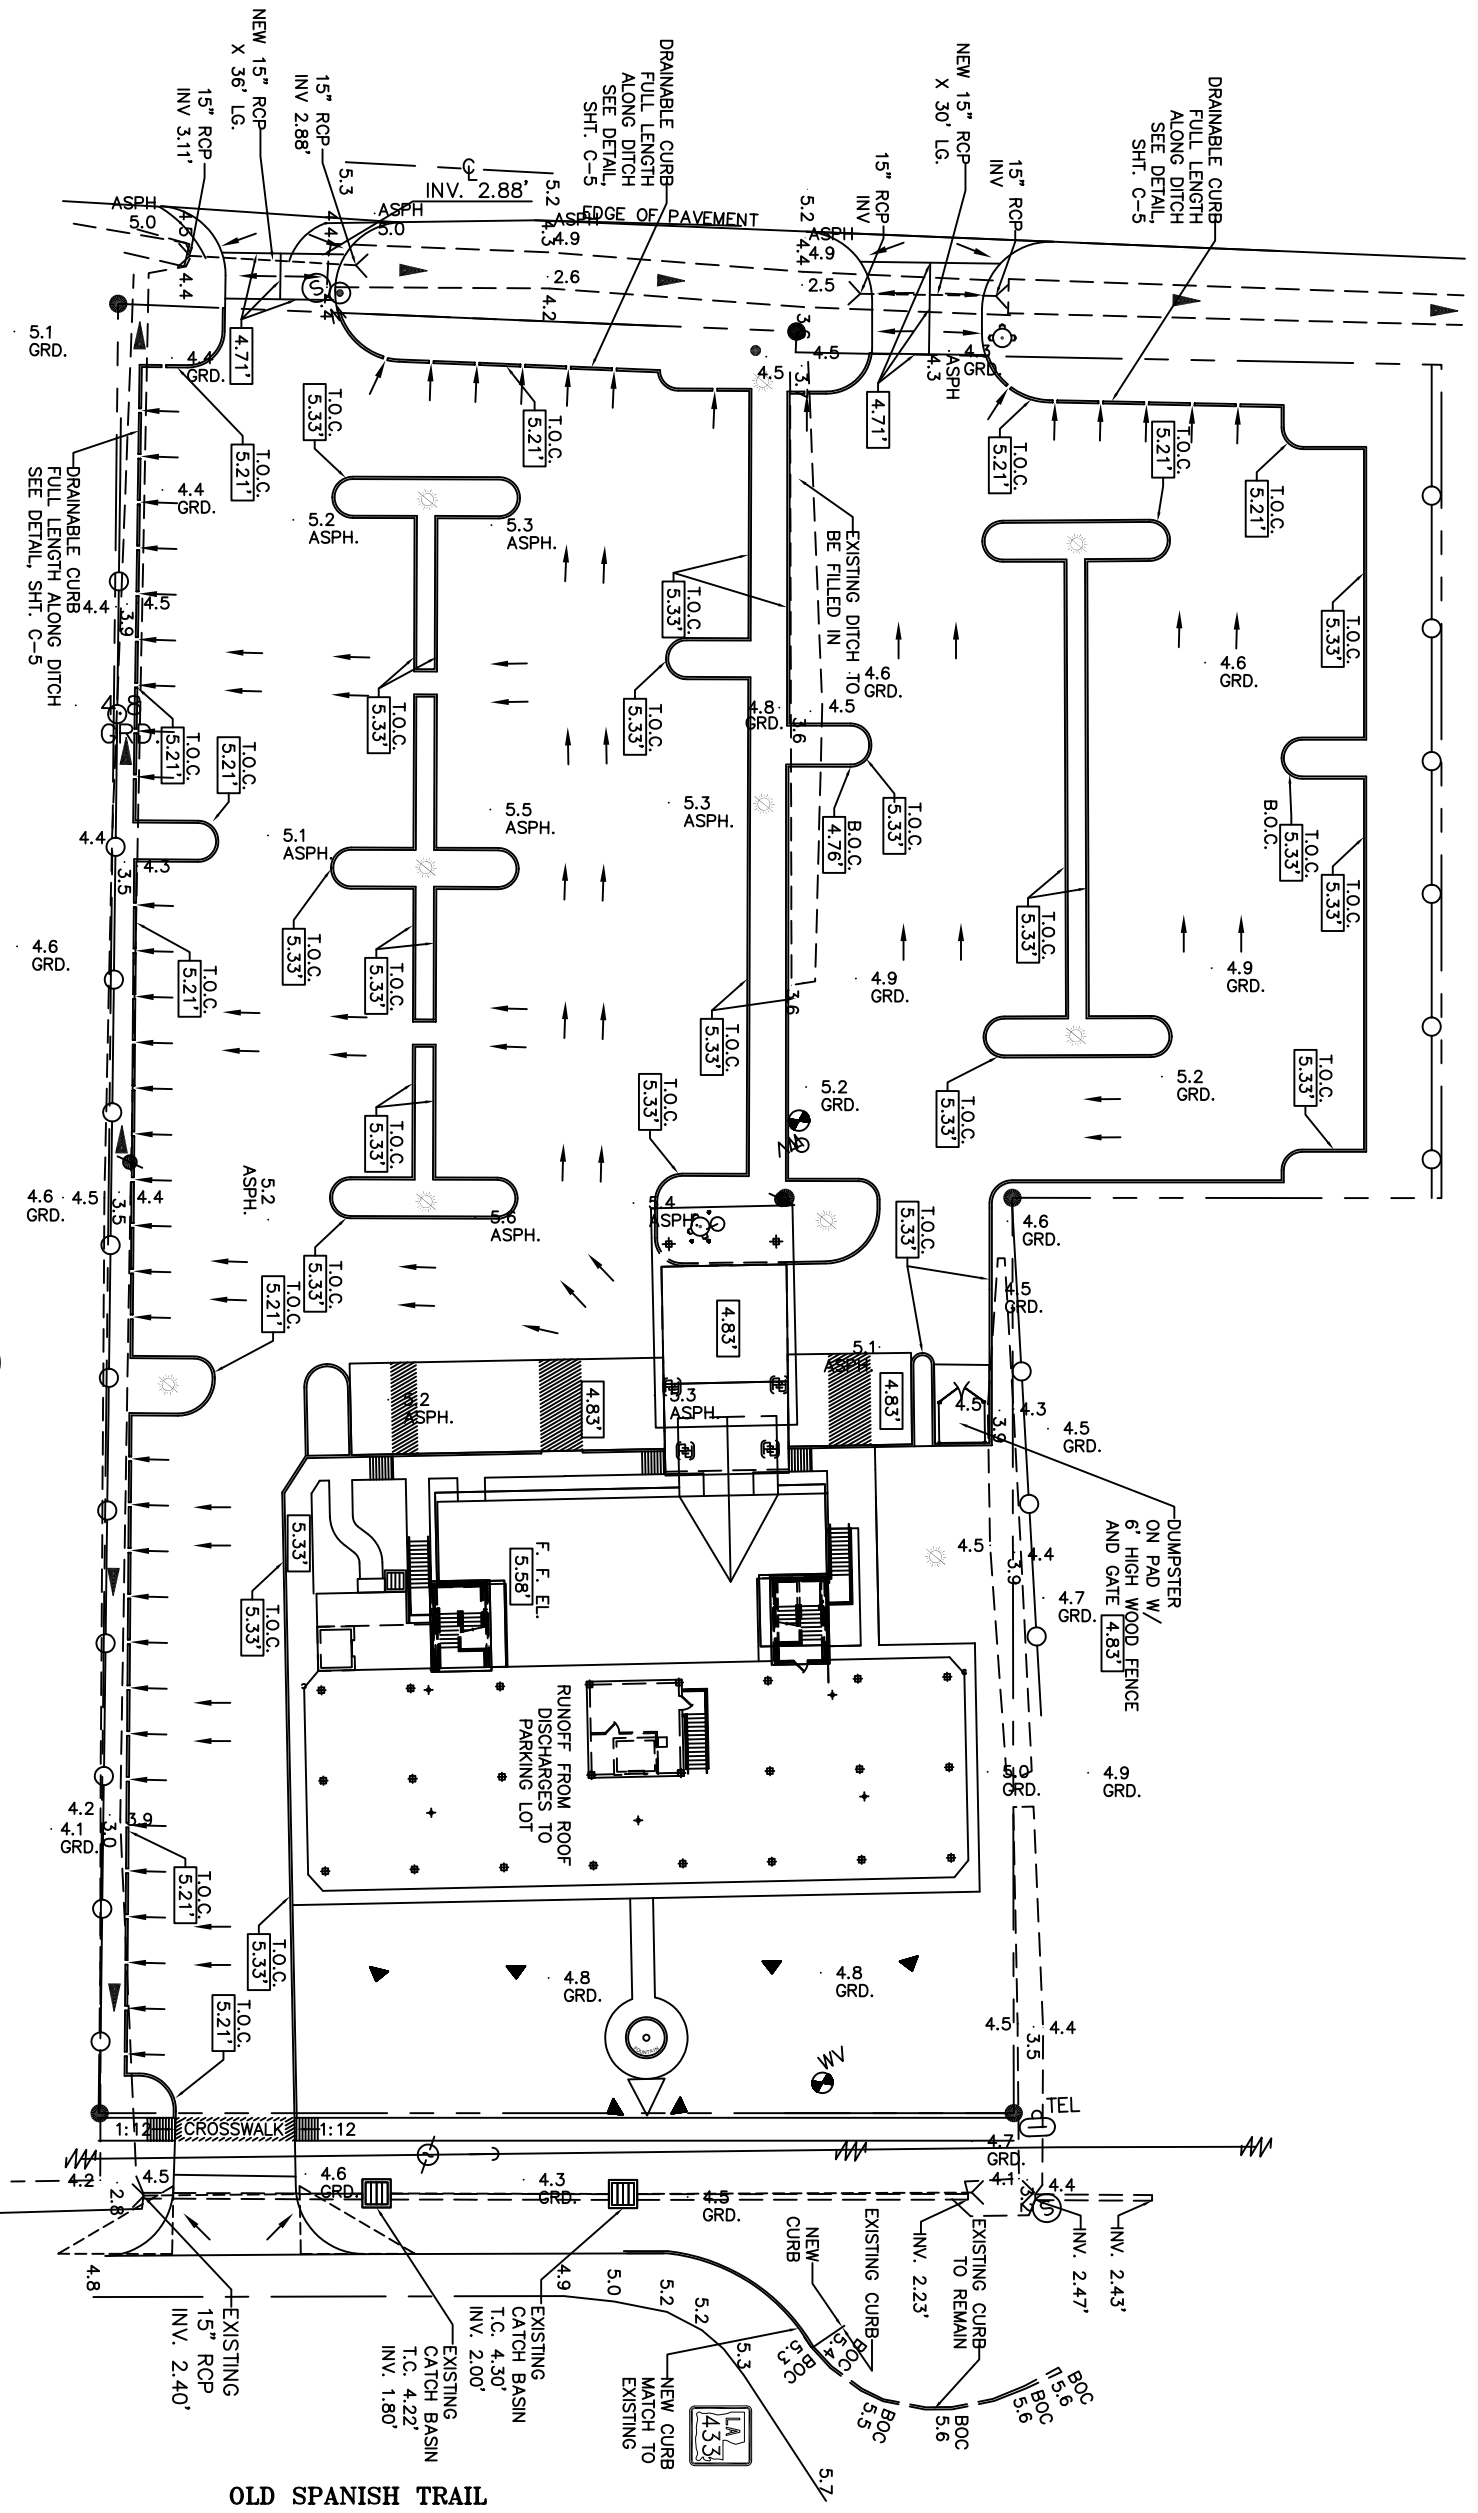

SGT. ALFRED DRIVE

**DRAINAGE PLAN**  
SCALE: 1"=20'-0"  
NOTE: SEE DWG. C-5 FOR PAVING DETAILS.

**LEGEND**

- PROPERTY LINE
- SETBACK LINE
- NEW BUILDING
- NEW CURB
- TOP OF CURB
- BOTTOM OF CURB
- FINISHED FLOOR
- POUNDS PER SQUARE FOOT
- EXISTING CATCH BASIN
- TEMPORARY SILT FENCE
- EXISTING ELEVATIONS
- NEW ELEVATION
- DIRECTIONAL FLOW

OLD SPANISH TRAIL

OF  
C-4  
SHEET

SCALE: 1"=20'  
FILE:  
JOB NO. 1729  
DATE: 1-12-07

RENOVATE OFFICE BUILDING

**DAMMON ENGINEERING, INC.**

1095 FLORIDA AVENUE 985-649-5832 SLIDELL, LA. 70458  
DAMMONENGINEERING.COM

**DRAINAGE PLAN**

ST. TAMMANY PARISH ADMIN. COMPLEX  
520 OLD SPANISH TRAIL  
SLIDELL, LOUISIANA