



NORTHWEST STAIR TOWER FRAMING PLAN
 SCALE: 1/2" = 1'-0"
NORTHEAST STAIR TOWER SIMILAR

NOTE:
 CONTRACTOR TO PROVIDE SHOP DRAWINGS
 OF STAIRS AND STAIR TOWER STRUCTURE
 PRIOR TO CONSTRUCTION.

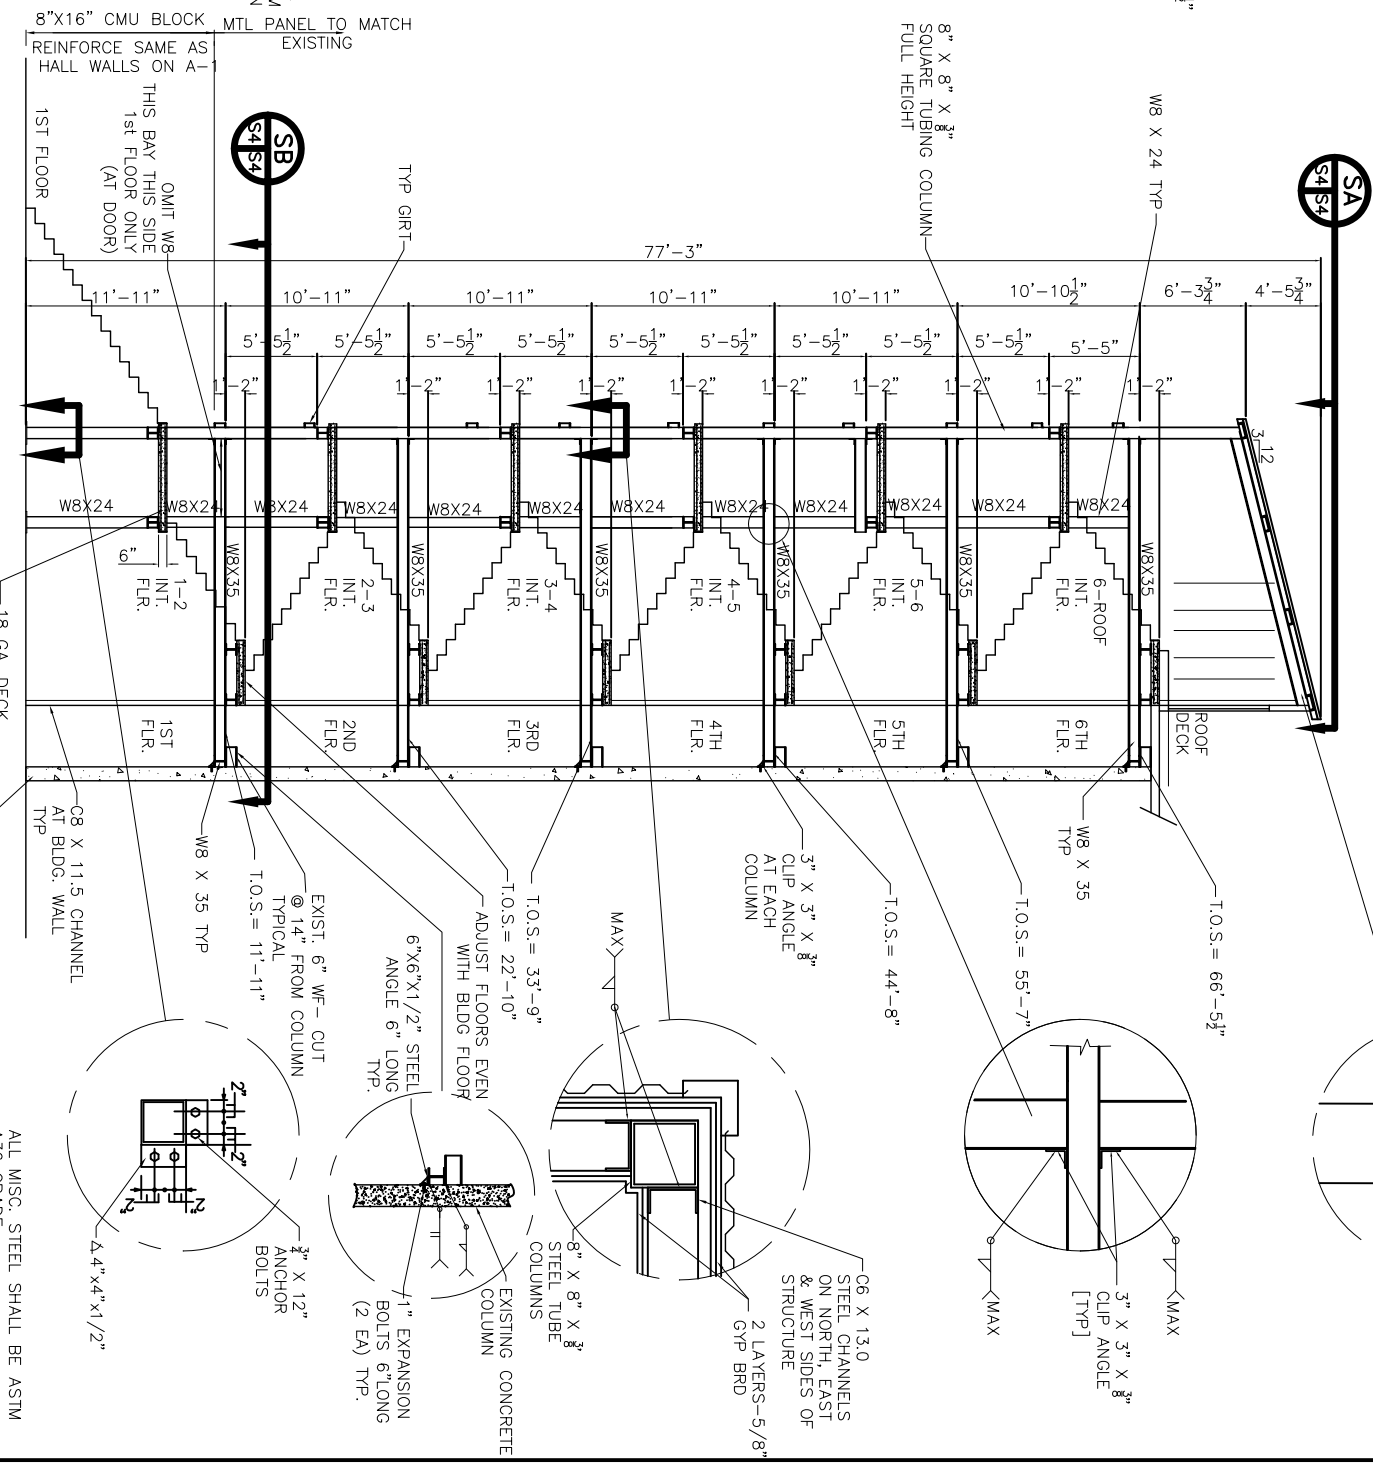

STAIR TOWER ROOF
 SCALE: 1/4" = 1'-0"

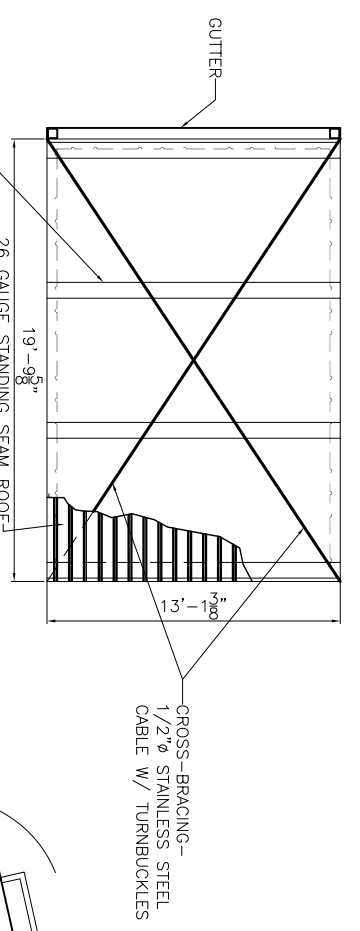

NORTHWEST STAIR TOWER FRAME ELEVATION
 N.T.S.
NORTHEAST STAIR TOWER SIMILAR

REVISIONS:
 REVISED: 05/21/07
 REVISED: 02/19/07
 REVISED: 12/27/06

SCALE: AS NOTED FILE: JOB NO. 1729 DATE: 1-8-07 SHEET S-4 OF	RENOVATE OFFICE BUILDING DAMMON ENGINEERING, INC. 1095 FLORIDA AVENUE 985-649-5832 SLIDELL, LA. 70458 DAMMONENGINEERING.COM		STAIR TOWER FRAMING PLAN ST. TAMMANY PARISH ADMIN. COMPLEX 520 OLD SPANISH TRAIL SLIDELL, LOUISIANA
	ALL MISC. STEEL SHALL BE ASTM A36 GRADE		