



FILE NAME: J:\Cadd\Projects\2022\22-0000\22-0000.dwg
 PLOT DATE: 05/16/2022
 PLOT TIME: 10:45:11 AM
 PLOT BY: JWS

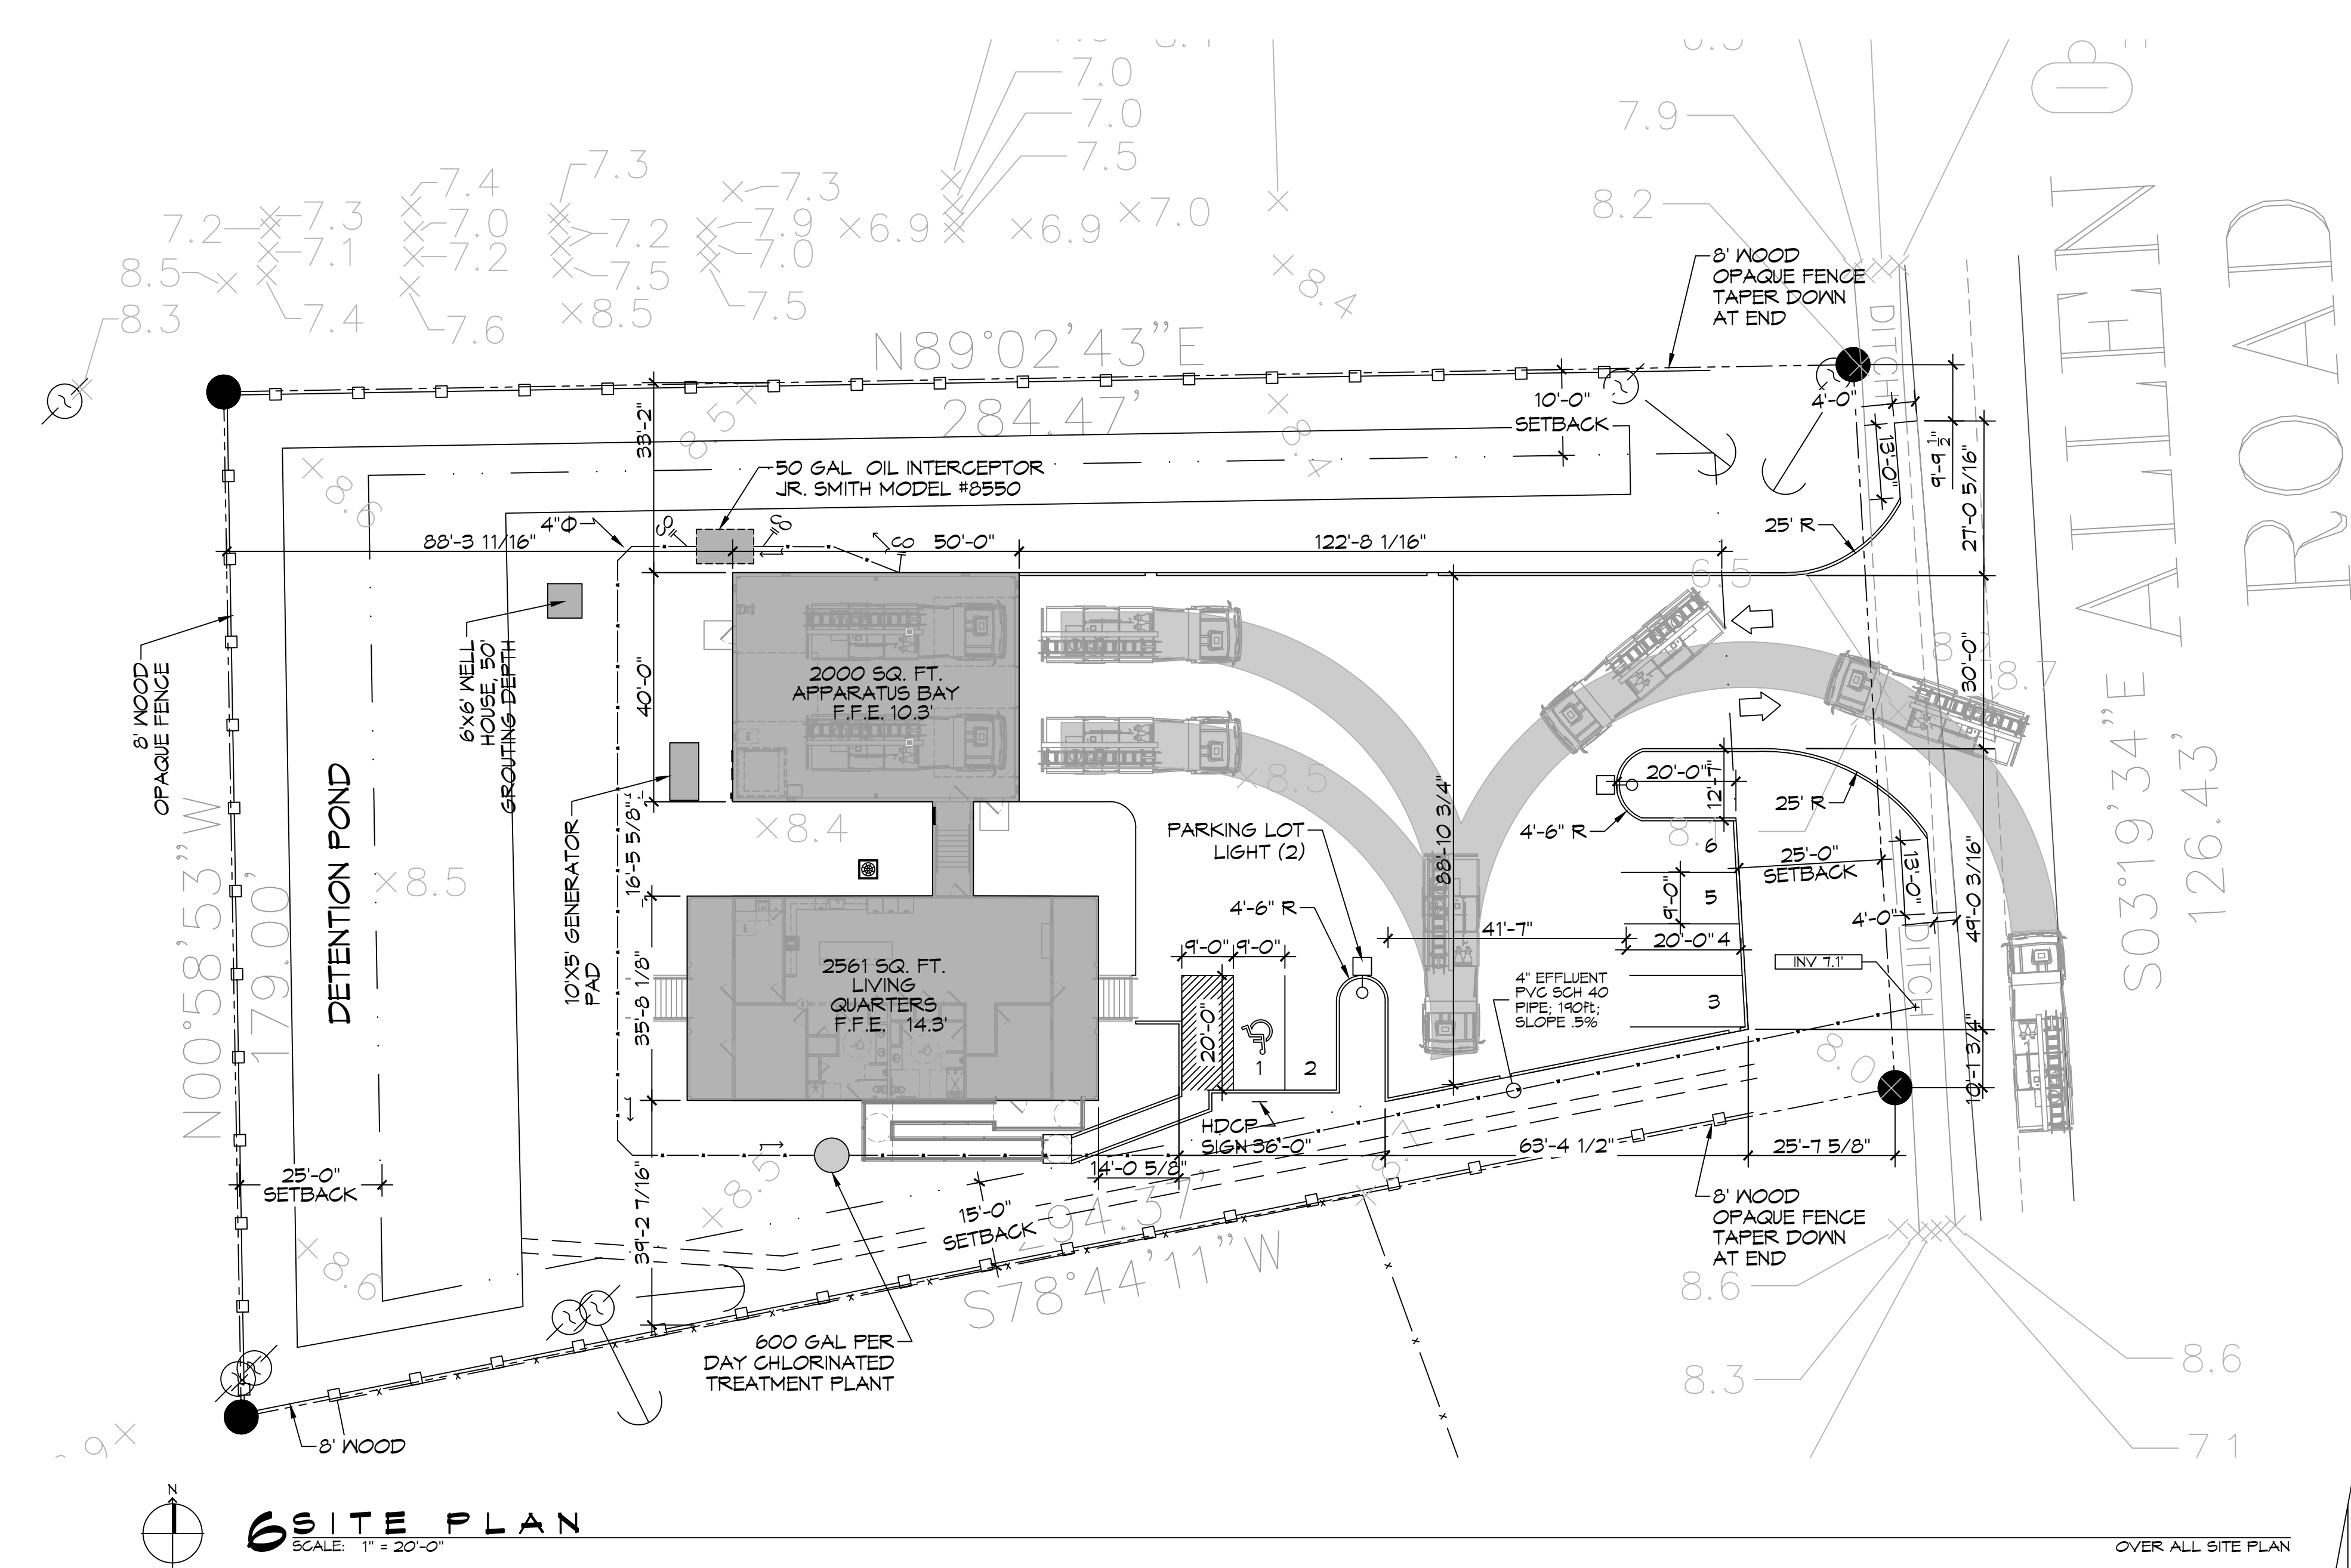

6 SITE PLAN
 SCALE: 1" = 20'-0"

OVER ALL SITE PLAN

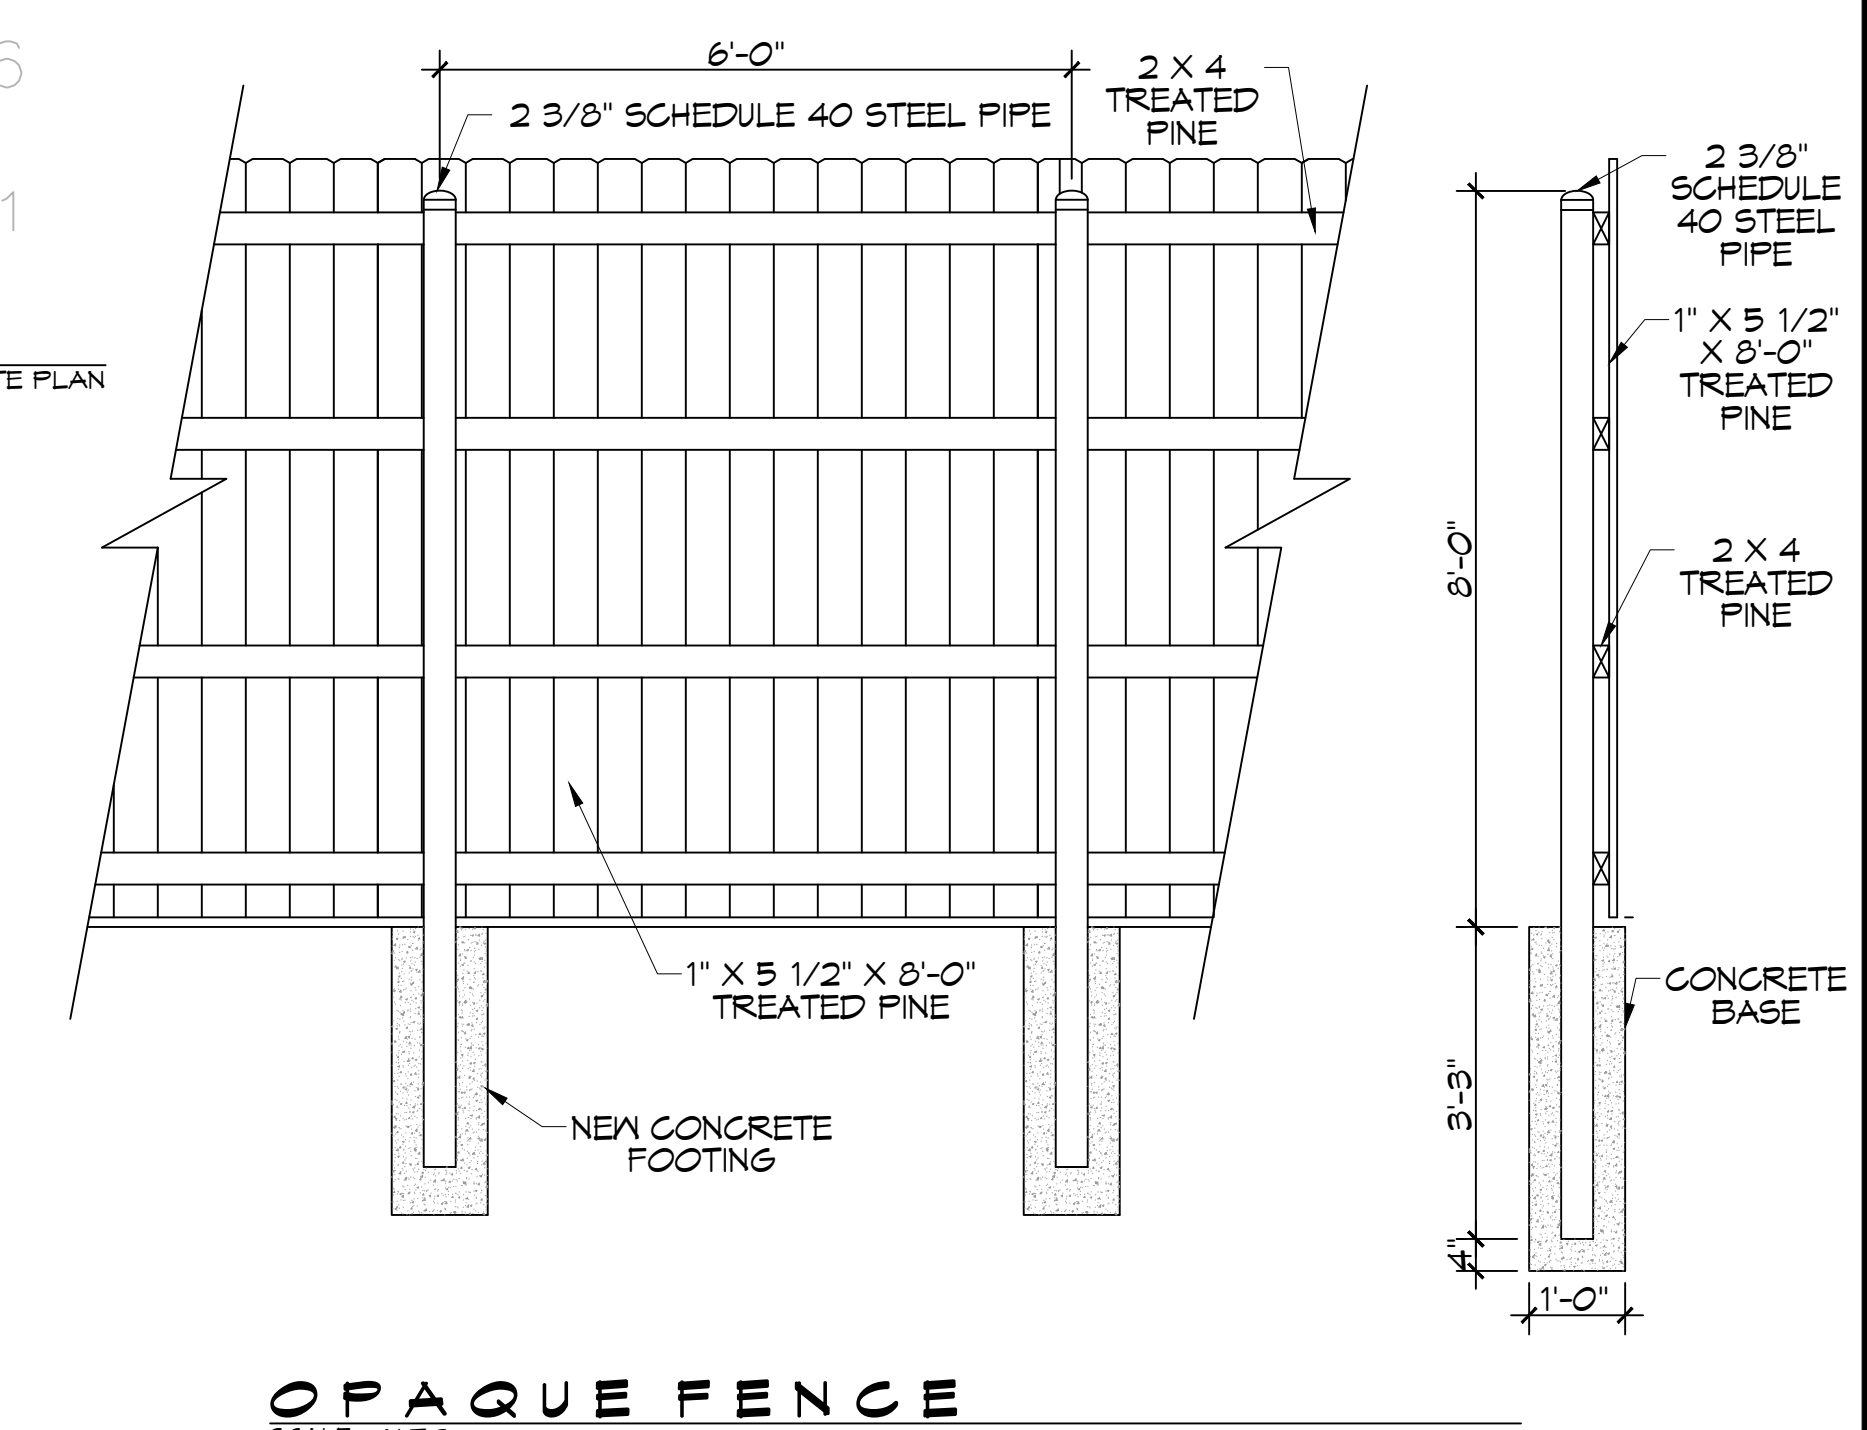

OPAQUE FENCE
 SCALE: N.T.S.

PARKING
PROVIDED SPACES: 5 INCLUDING 1 HDGP = 6
PLANING
LOT 29 AND 30 ZONED FF-1 PUBLIC FACILITY
FLOOD ZONE
ZONE "A10"
FINISHED FLOOR ELEVATIONS
APPARATUS BAY F.F.E. = 10.3'
BASE FLOOD ELEVATION FOR LIVING QUARTERS = 13.0' FINISHED FLOOR ELEVATION FOR LIVING QUARTERS = 14.3'
POTABLE WATER WELL
MINIMUM SUPPLY 5 GPM. 50' GROUTING DEPTH
ONSITE WASTEWATER DISPOSAL
600 GAL PER DAY CHLORINATED TREATMENT PLANT - SEE SPECS.
SITE DRAINAGE
DRAINAGE STUDY AND DESIGN BY J.V. BURKES.
LANDSCAPING
LANDSCAPING DESIGN BY AL BARGIA.

DAMMON ENGINEERING, INC.
 LOUISIANA & MISSISSIPPI
 Chief Engineer: Brian Mistich, PE
 554 Old Spanish Trail
 Slidell, LA 70468
 www.dammonengineering.com
 info@dammonengineering.com
 PH: 985.649.9532

#	DESCRIPTION	DATE



ST. TAMMANY FIRE PROTECTION DISTRICT No. 1
FIRE STATION 19
 57047 ALLEN ROAD
 SLIDELL, LOUISIANA 70461
 JOB No: 2456 DATE: 05-16-2022
 DRAWN BY: JWS CHECKED BY: CKD

SHEET TITLE: SITE PLAN
 DRAWING NUMBER:
C101
 SHEET No: 3 of 30