

DAMMON ENGINEERING, INC.
 CHIEF ENGINEER
 EMMETT DAMMON, P.E.

CHIEF ARCHITECT
 ROBERT WILTSE

1095 FLORIDA AVENUE
 SUDELL, LA. 70458
 OFFICE: 985-649-5632
 FAX: 985-641-5950

WEBSITE: WWW.DAMMONENGINEERING.COM
 EMAIL: DAMMONENG@BELLSouth.NET

ARCHITECTURE
 ENGINEERING
 STUDIES
 PLANNING
 INVESTIGATION
 EXPERT WITNESS

NEW RIVERINE AND COMBATANT CRAFT OPERATION FACILITY

JOHN C. STENNIS
 SPACE CENTER
 MISSISSIPPI

BLDG 2442 FLOOR PLAN

REV: _____

SCALE: AS NOTED


JOB#: 1986

DATE: 8-14-08

SHEET

A2.1

OF

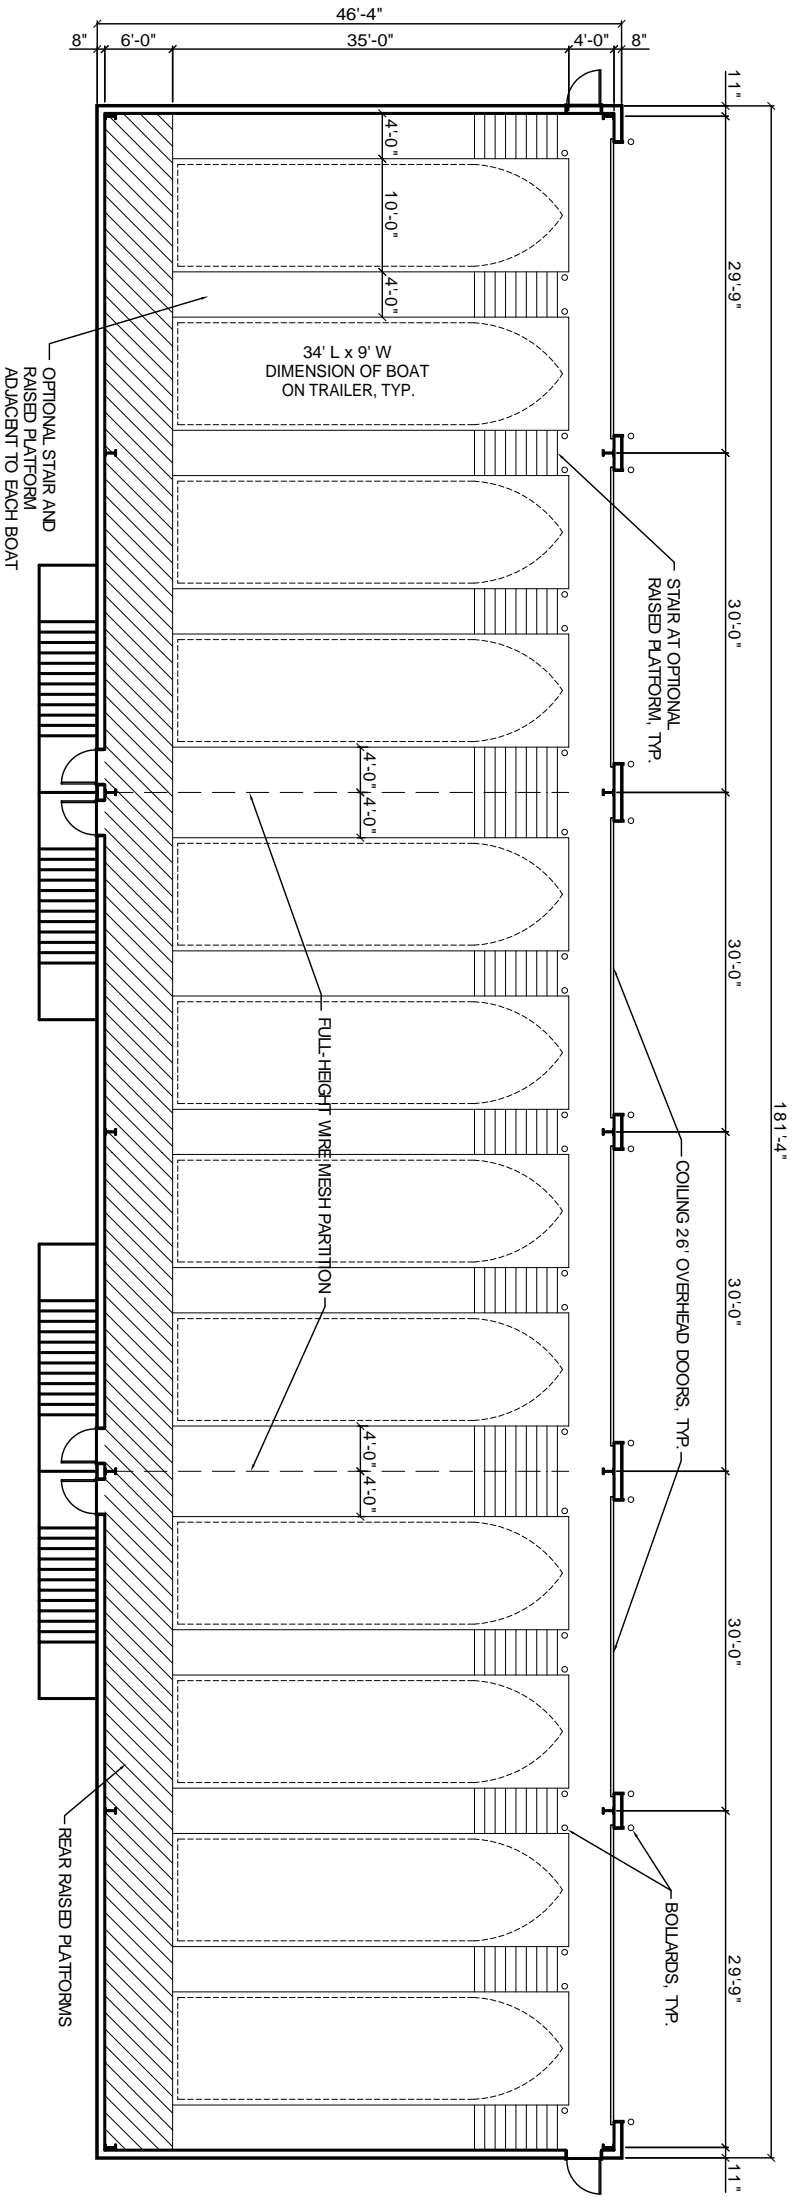

BOAT STORAGE BLDG. 2442 FLOOR PLAN
 SCALE: 1/8" = 1'-0"



LEGEND:

ACT	ACOUSTICAL CEILING TILE
CONC	SEALED CONCRETE
CPTT-1	CARPET TILE TYPE 1
CPTT-2	CARPET TILE TYPE 2
EP	EPOXY PAINT
GMB	GYP-SUM WALL BOARD
IRWT	IMPACT RESISTANT WALL TREATMENT
MPI	MASTER PAINTERS INSTITUTE (MPI) SYSTEM EXT 5 - 1D-GS
P	PAINT
PS	PAINTED STRUCTURE
PT	PORCELAIN TILE
QV/T	QUARTZ VINYL TILE
RB	RUBBER BASE
RT	RUBBER STAIR TREADS

BOAT STORAGE BUILDING FINISH SCHEDULE

NAME	WALLS	FLOOR	WALL BASE	CEILING	CABINERY	NOTES
FIRST FLOOR	C3010	C3020	C302008	C3030		
BOAT SPACES	(NOTE 1)	CONC	RB	(NOTE 1)		(NOTE 1) (NOTE 2)

NOTES:
 1. PAINT ALL STRUCTURAL STEEL COLUMNS, BRACING AND OTHER STRUCTURAL MEMBERS UNLESS INDICATED OTHERWISE
 2. "PAINTED STRUCTURE" INCLUDES ALL VERTICAL AND HORIZONTAL STRUCTURAL MEMBERS OCCURRING WITHIN THIS SPACE