
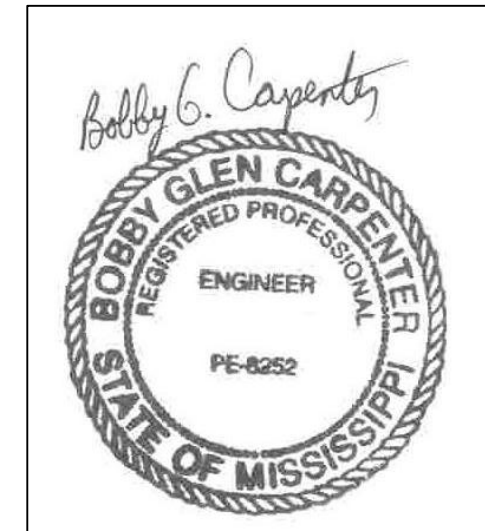


**HOLIDAY INN HOTEL
(Existing)**
FFE = 207.6 Ft +/-

**EL SOMBRERO MEXICAN
RESTAURANT
(Existing)**
FFE = 197 Ft +/-

FAIRFIELD INN & SUITES HOTEL
(See Architectural Plans for Exact Dimensions & Construction Details)
4 Story - 86 Rooms
FFE = 204 Ft

REVIEW PLAN - NOT FOR CONSTRUCTION

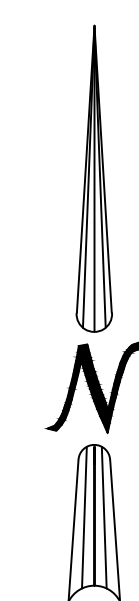

DRAWING PREPARED BY:
Carpenter Engineering, Inc.
100 Pear Orchard Drive, Suite 101
Vicksburg, MS 39180
Phone: 601-634-0477
Fax: 601-634-6900
email: ceinc@bellsouth.net
Contact: Bobby Carpenter, P.E.
Cell: 601-831-1650



FAIRFIELD INN & SUITES HOTEL VICKSBURG, MISSISSIPPI		
SCALE: 1" = 20'	DESIGNED BY: BOBBY G. CARPENTER, P.E.	DRAWN BY: CEI
DATE: DECEMBER 2013		
GRADING & DRAINAGE PLAN		
CARPENTER ENGINEERING, INC. VICKSBURG, MISSISSIPPI		DRAWING NUMBER: C-4

NOTE:
1. SEE "CIVIL SITE NOTES & LEGENDS" DRAWING.

Drawing Date: December 4, 2013

