

DAMMON
ENGINEERING, INC.

CHIEF ENGINEER
EMMETT
DAMMON, P.E.
CHIEF ARCHITECT
ROBERT
WILTSE

554 OLD SPANISH TRAIL
SLIDELL, LA. 70458
OFFICE: 985-649-5832
FAX: 985-641-5950


WEBSITE:
WWW.DAMMONENGINEERING.COM
EMAIL:
DAMMONENG@BELLSOUTH.NET

ARCHITECTURE
ENGINEERING
STUDIES
PLANNING
INVESTIGATION
EXPERT WITNESS


LA QUINTA
INN & SUITES

SPORTSMAN PARK
LOT 14
CABLEAIG PARKWAY
GONZALES
LOUISIANA

ROOF
PLAN

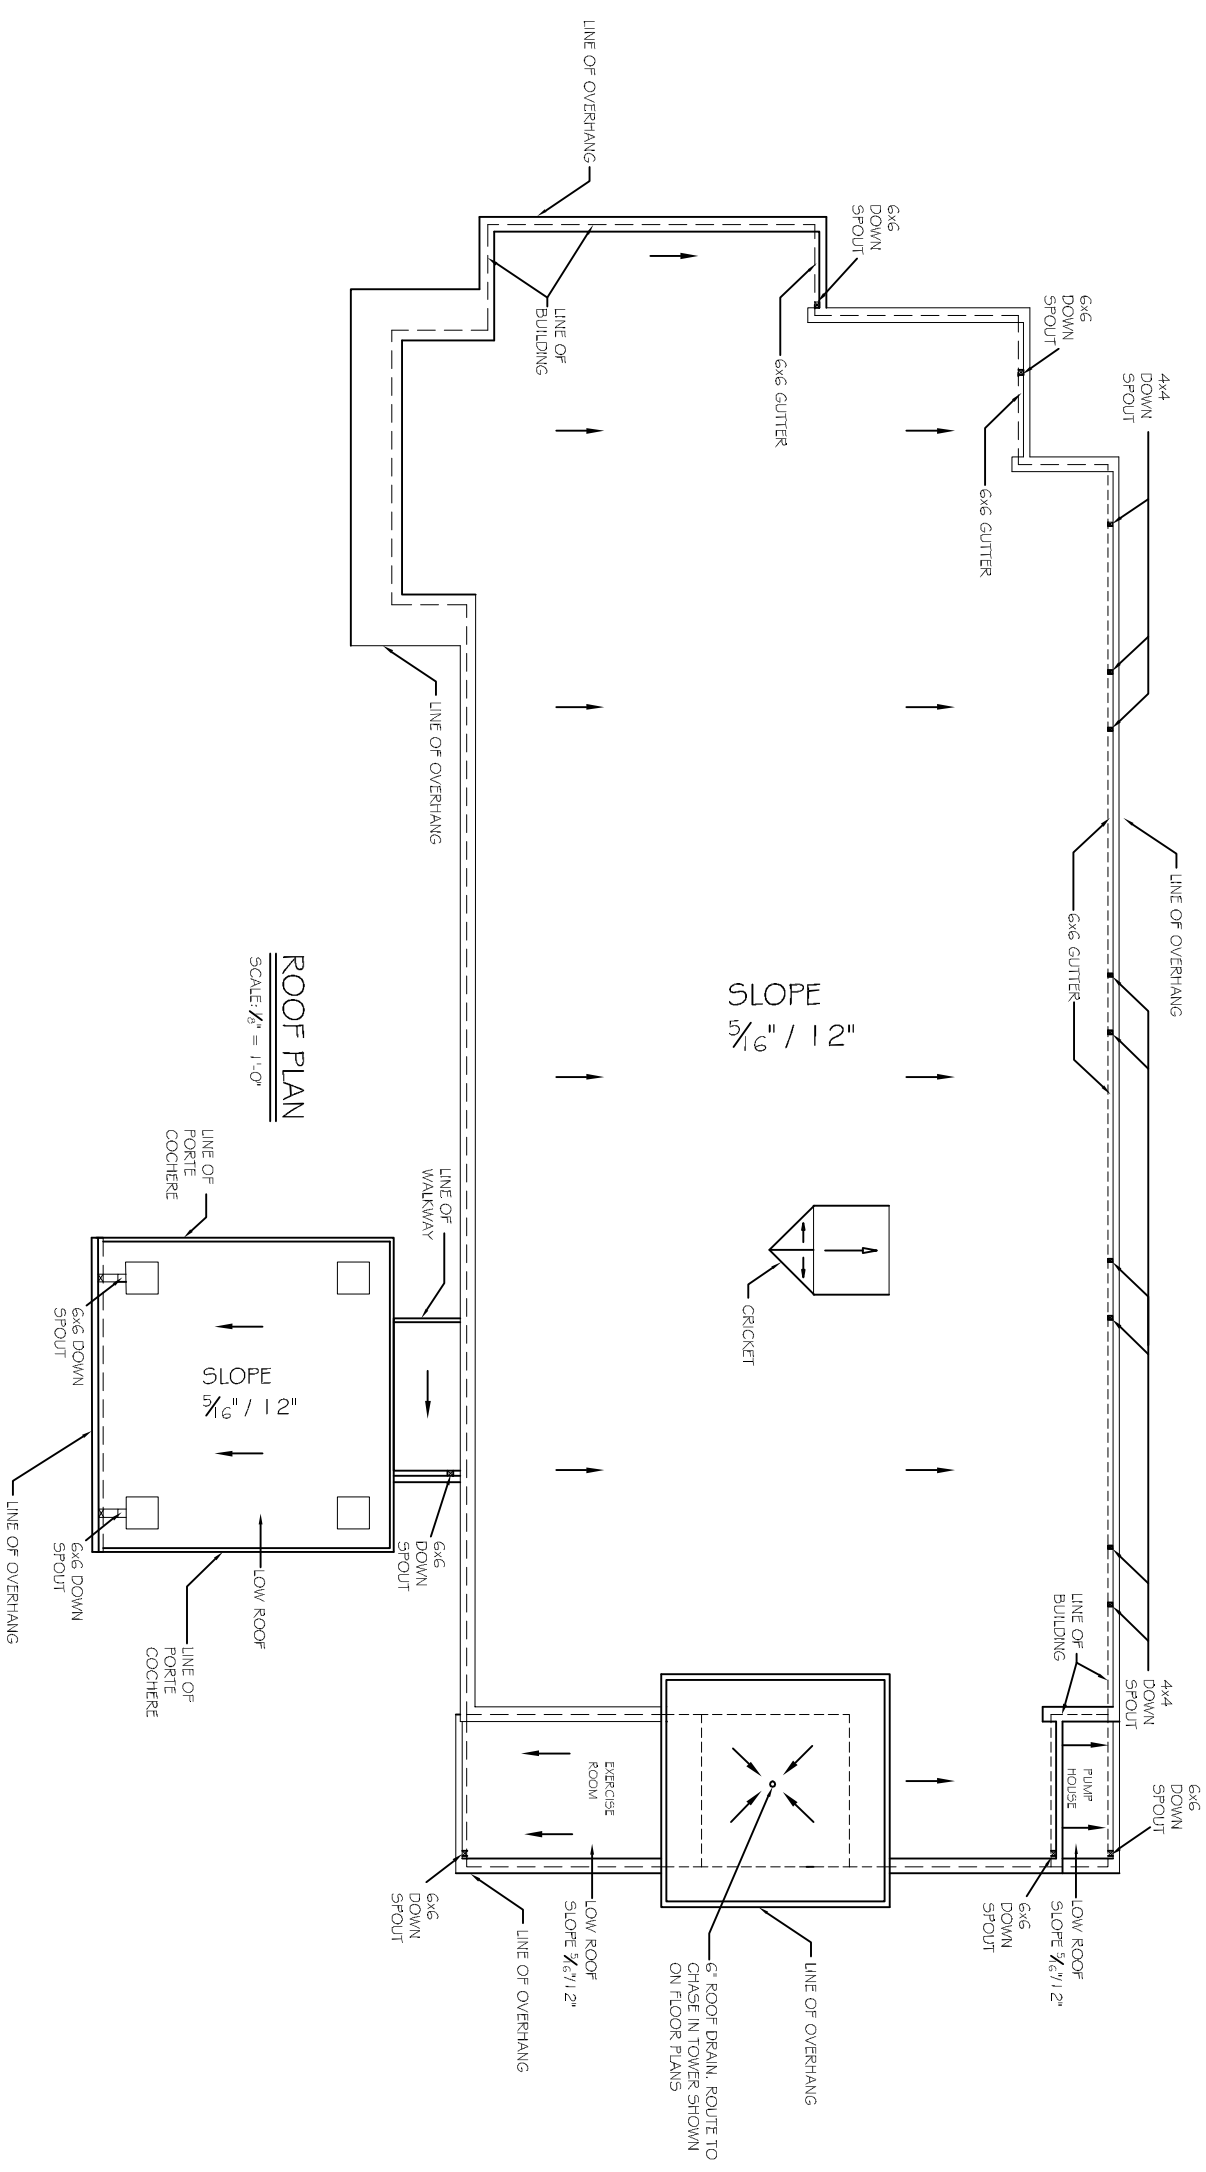

ROOF PLAN
SCALE: 1/8" = 1'-0"

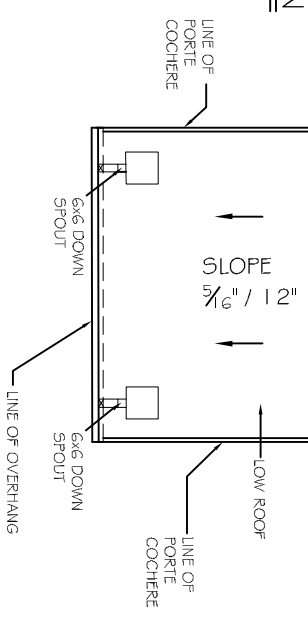

REV:
SCALE: AS NOTED
JOB#: 2141
DATE: 07-03-12
SHEET 13
A-8
OF 36