



COLOR SCHEDULE	
(C1)	EIFS (FINE SAND TEXTURE) SW-6387 - COMPATIBLE CREAM
(C2)	EIFS (FINE SAND TEXTURE) SW-6374 - TORCHLIGHT
(C3)	EIFS (LIMESTONE TEXTURE) PAINTED METAL AWNINGS, AND PREFAB. BALCONY SW-0055 - LIGHT FRENCH GRAY
(C4)	ALUMINUM (WINDOWS, STOREFRONT, & PTAC GRILLS) - WHITE
(C5)	"MOUNTAIN STONE" MASONRY VENEER BY ELDORADO STONE CO.

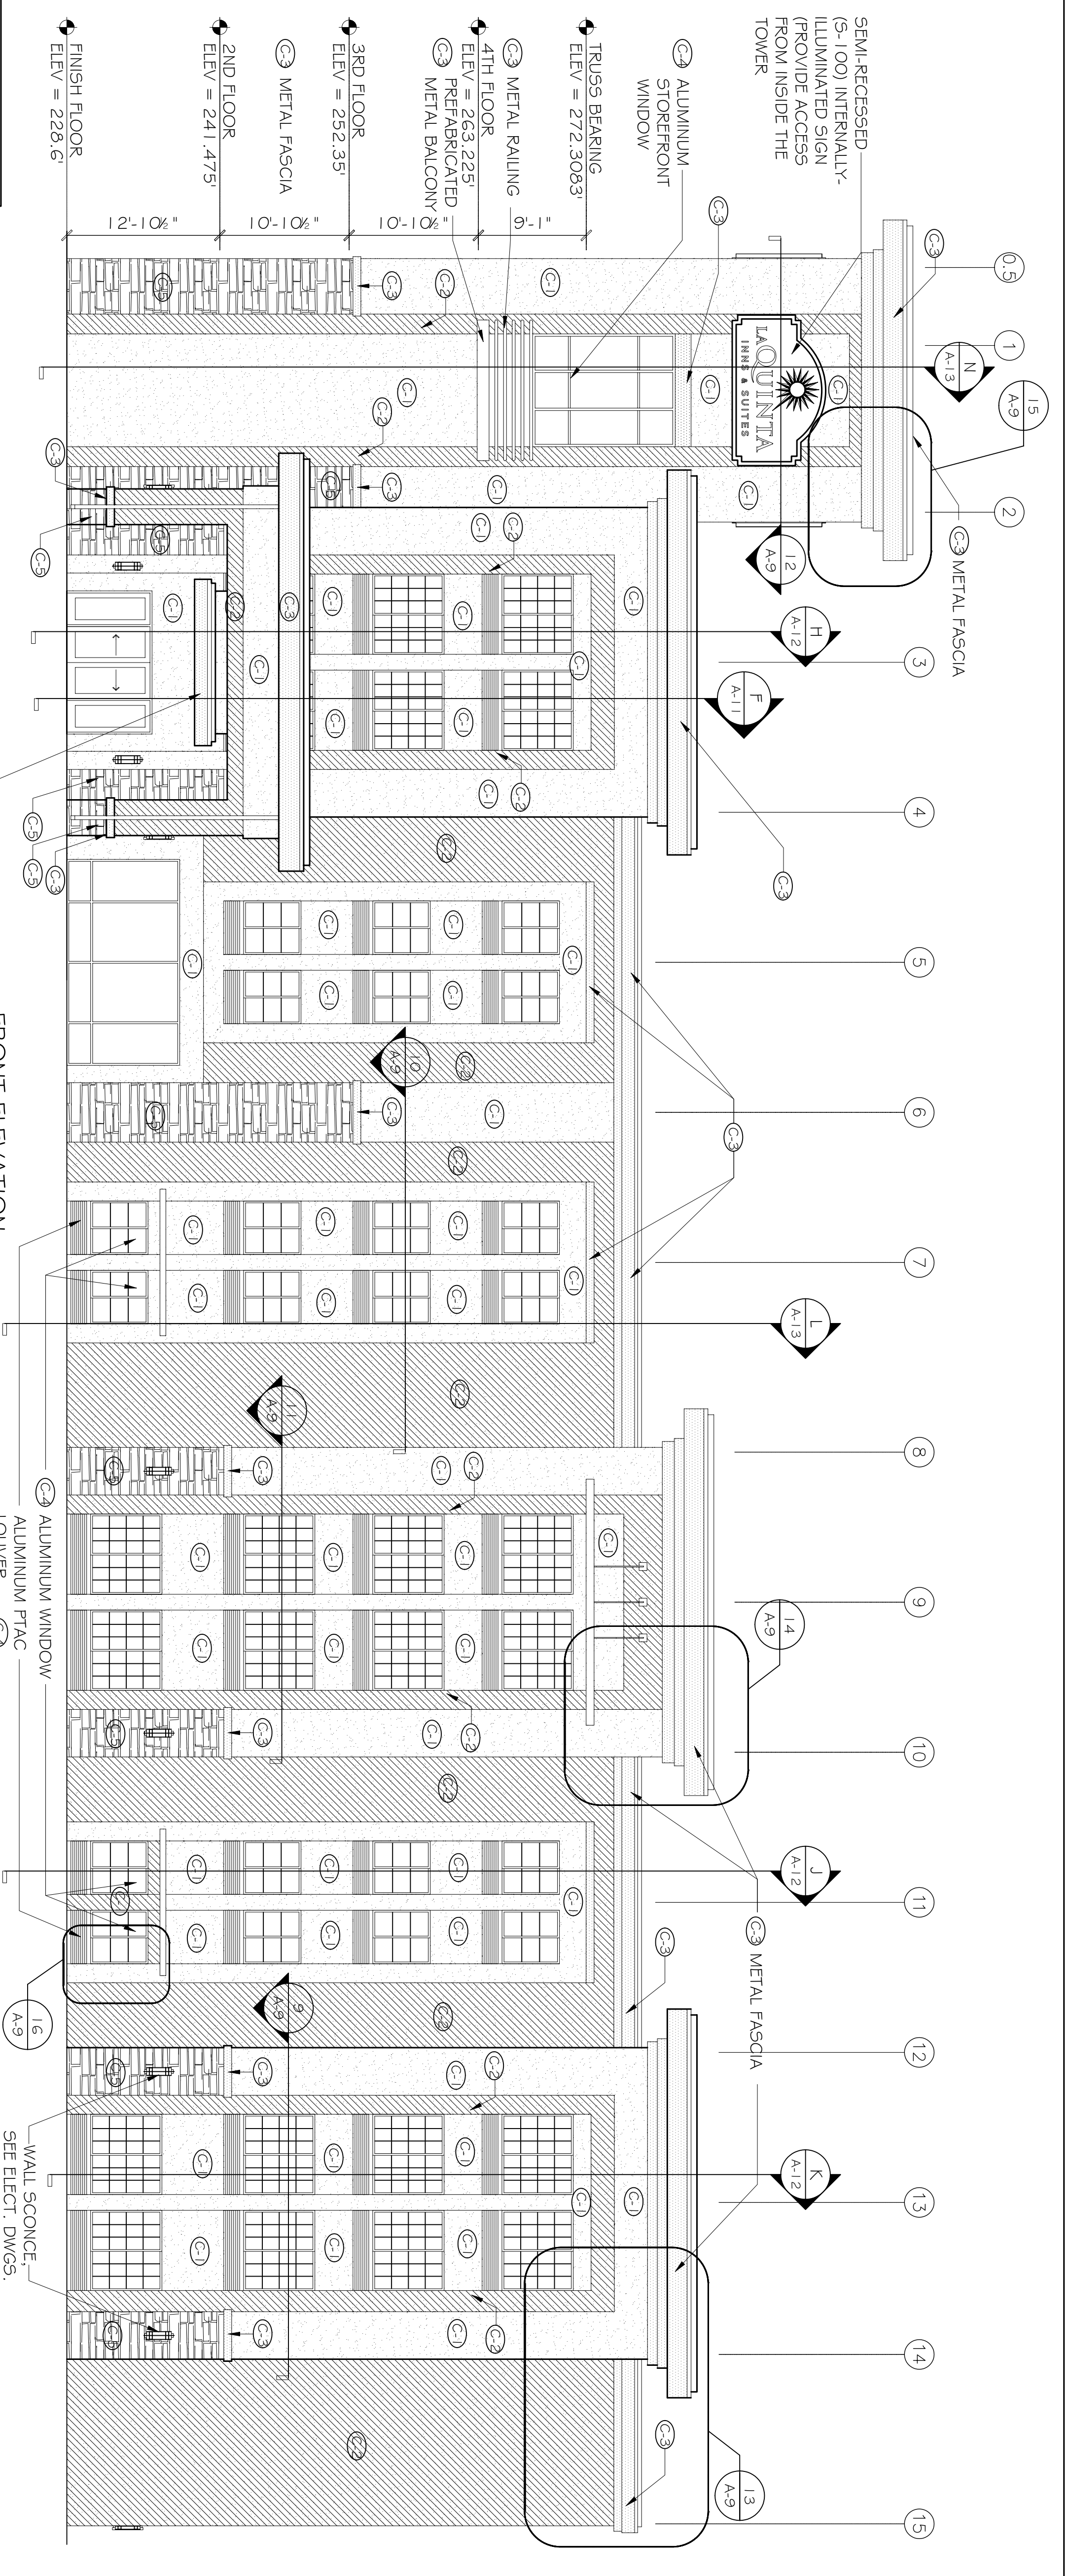

FRONT ELEVATION
SCALE: 1/8" = 1'-0"

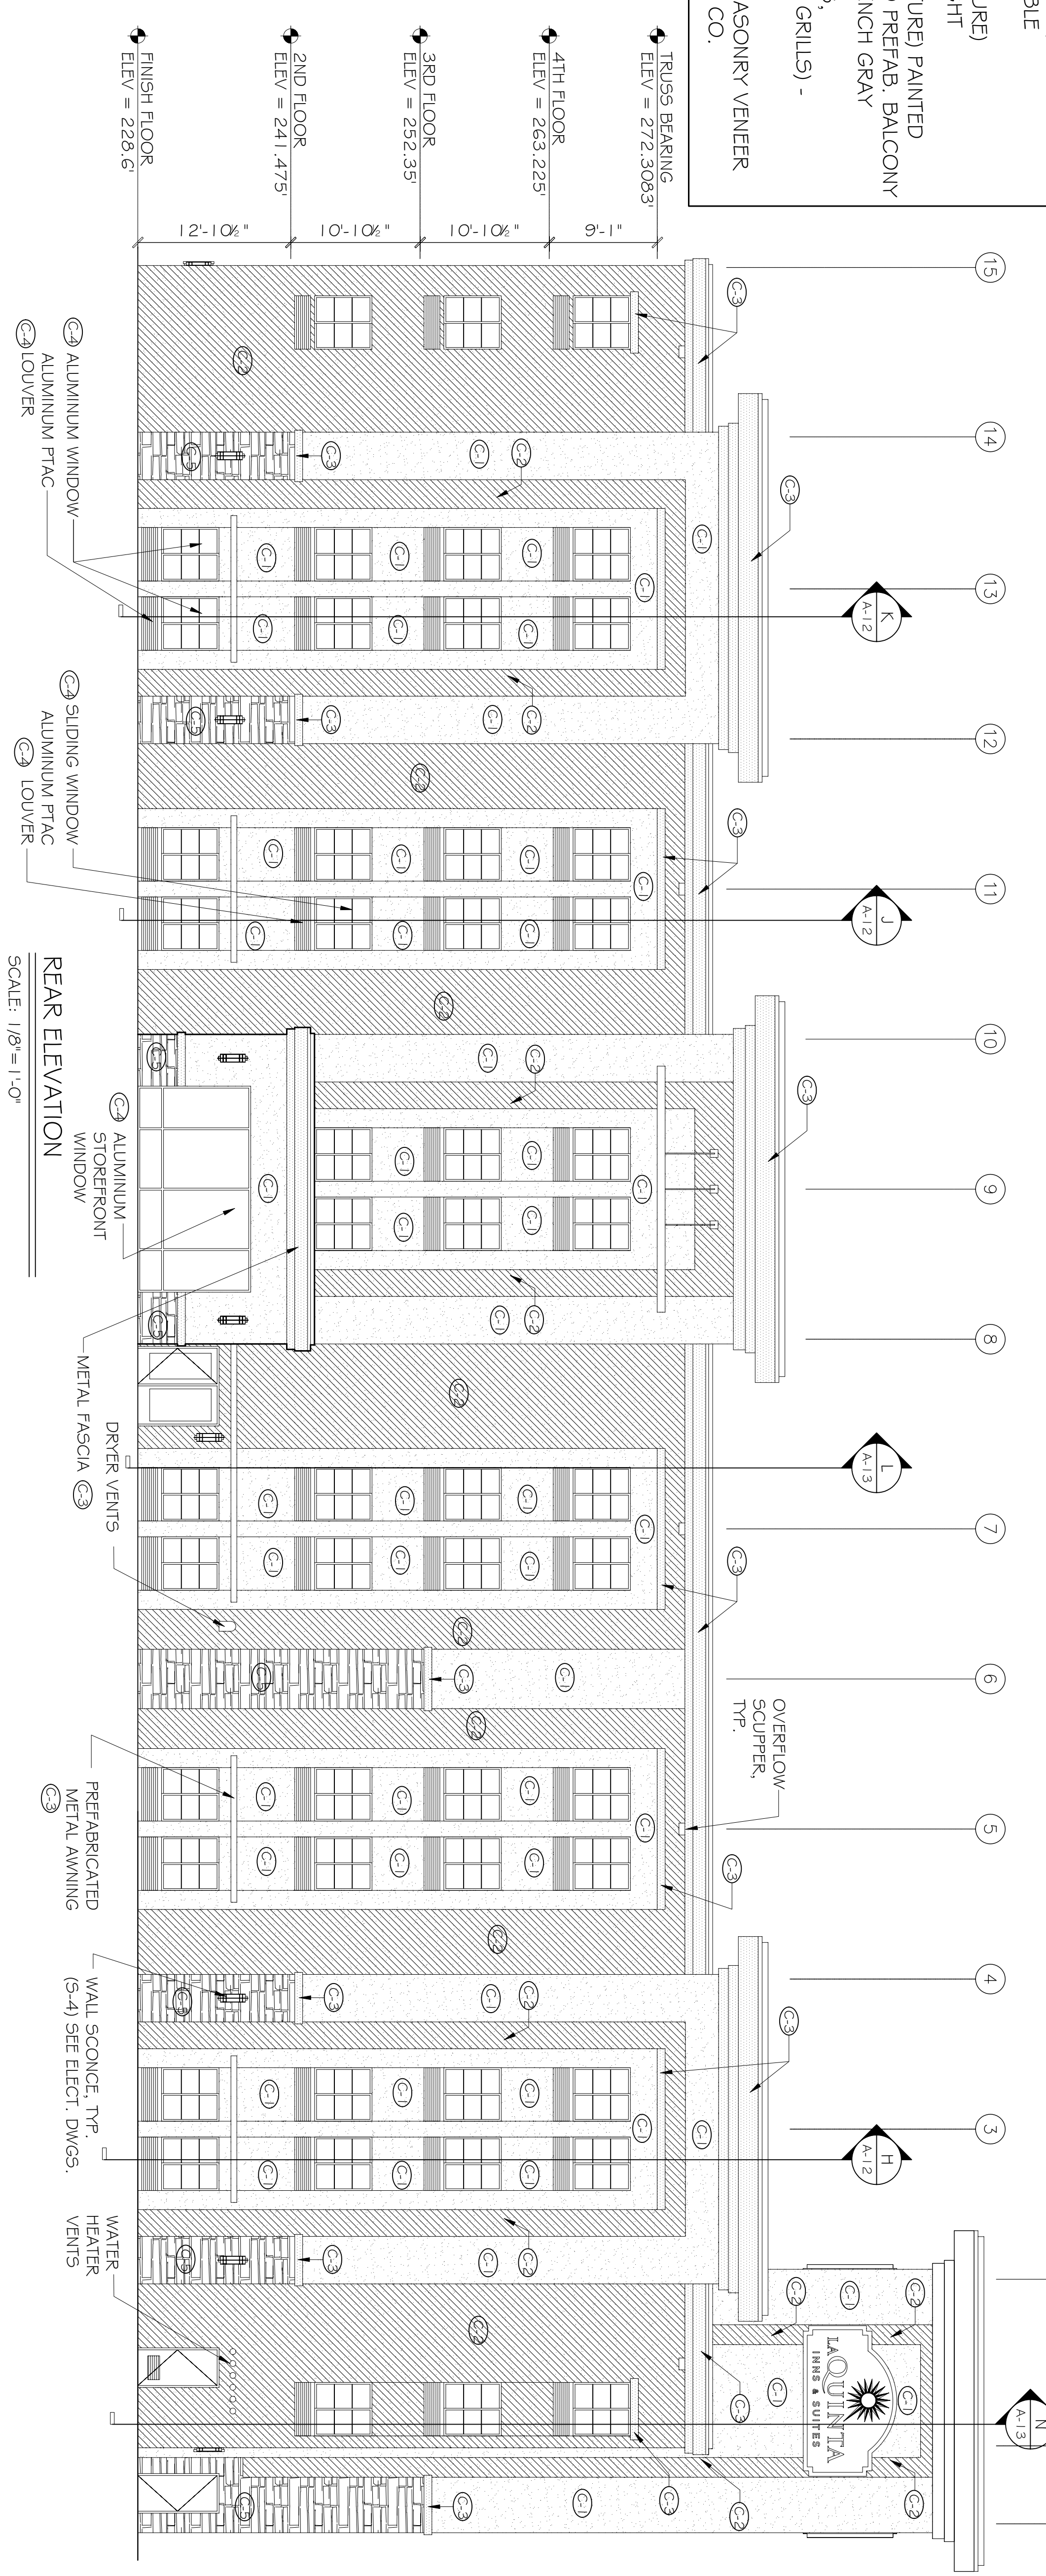

REAR ELEVATION
SCALE: 1/8" = 1'-0"

REVISIONS		
#	DESCRIPTION	DATE

LAQUINTA INNS & SUITES
WEST MONROE, LOUISIANA
JOB No: 2196 DATE: 12-12-2013
DRAWN BY: JTL CHECKED BY: CKD



DAMMON
ENGINEERING, INC.
Architects & Engineers

CHIEF ENGINEER: BRIAN MISTICH, P.E.
CHIEF ARCHITECT: KEVIN KINCHEN
554 OLD SPANISH TRAIL
SLIDE, LA 70458
dammonengineering.net
PHONE: 985-649-5632
FAX: 985-641-5950

FRONT & REAR
EXTERIOR
ELEVATIONS
SHEET No: 00 OF 53
A7