



PROPOSED FLOOR PLAN  
SCALE: 1/8" = 1'-0"

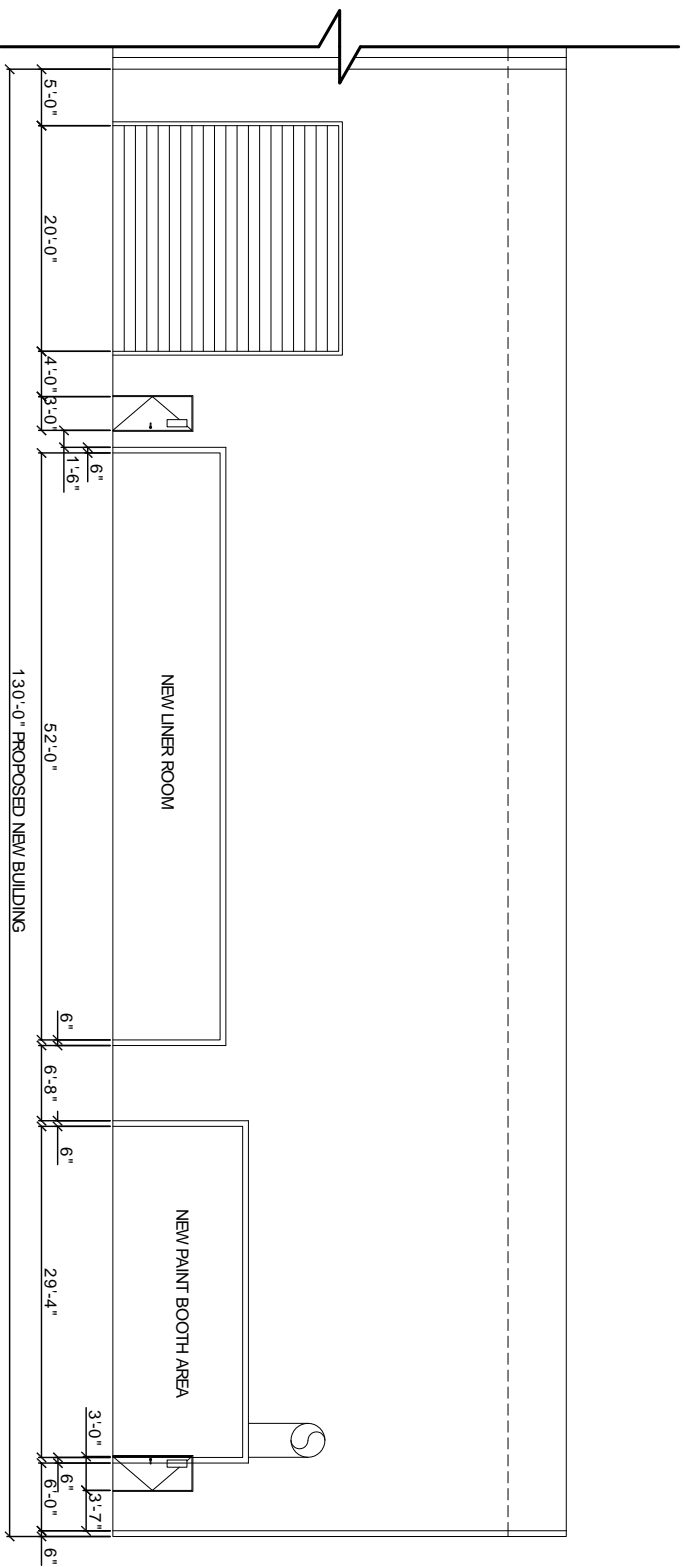

SECTION A  
SCALE: 1/8" = 1'-0"

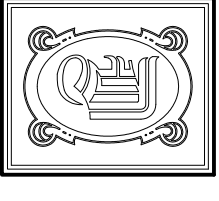

**DAMMON**  
ENGINEERING, INC.

CHIEF ENGINEER  
EMMETT  
DAMMON, P.E.  
CHIEF ARCHITECT  
ROBERT  
WILTSE

1095 FLORIDA AVENUE  
SLIDELL, LA. 70456  
OFFICE: 985-649-5932  
FAX: 985-641-5950

WEBSITE:  
WWW.DAMMONENGINEERING.COM  
EMAIL:  
DAMMONENG@BELLSOUTH.NET

ARCHITECTURE  
ENGINEERING  
STUDIES  
PLANNING  
INVESTIGATION  
EXPERT WITNESS

PROPOSED  
FLOOR PLAN

TEXTRON  
ASV  
MANUFACTURING  
FACILITY  
EAST YARD

19401  
CHIEF MENTUER  
HWY  
NOLA

REV:

SCALE: AS NOTED

JOB#:

DATE: 02-17-10

SHEET

A-2

OF

KEY PLAN

