



SECTION/DETAIL
SCALE: 1" = 1'-0"

TYPICAL 3" PIPE SUPPORT

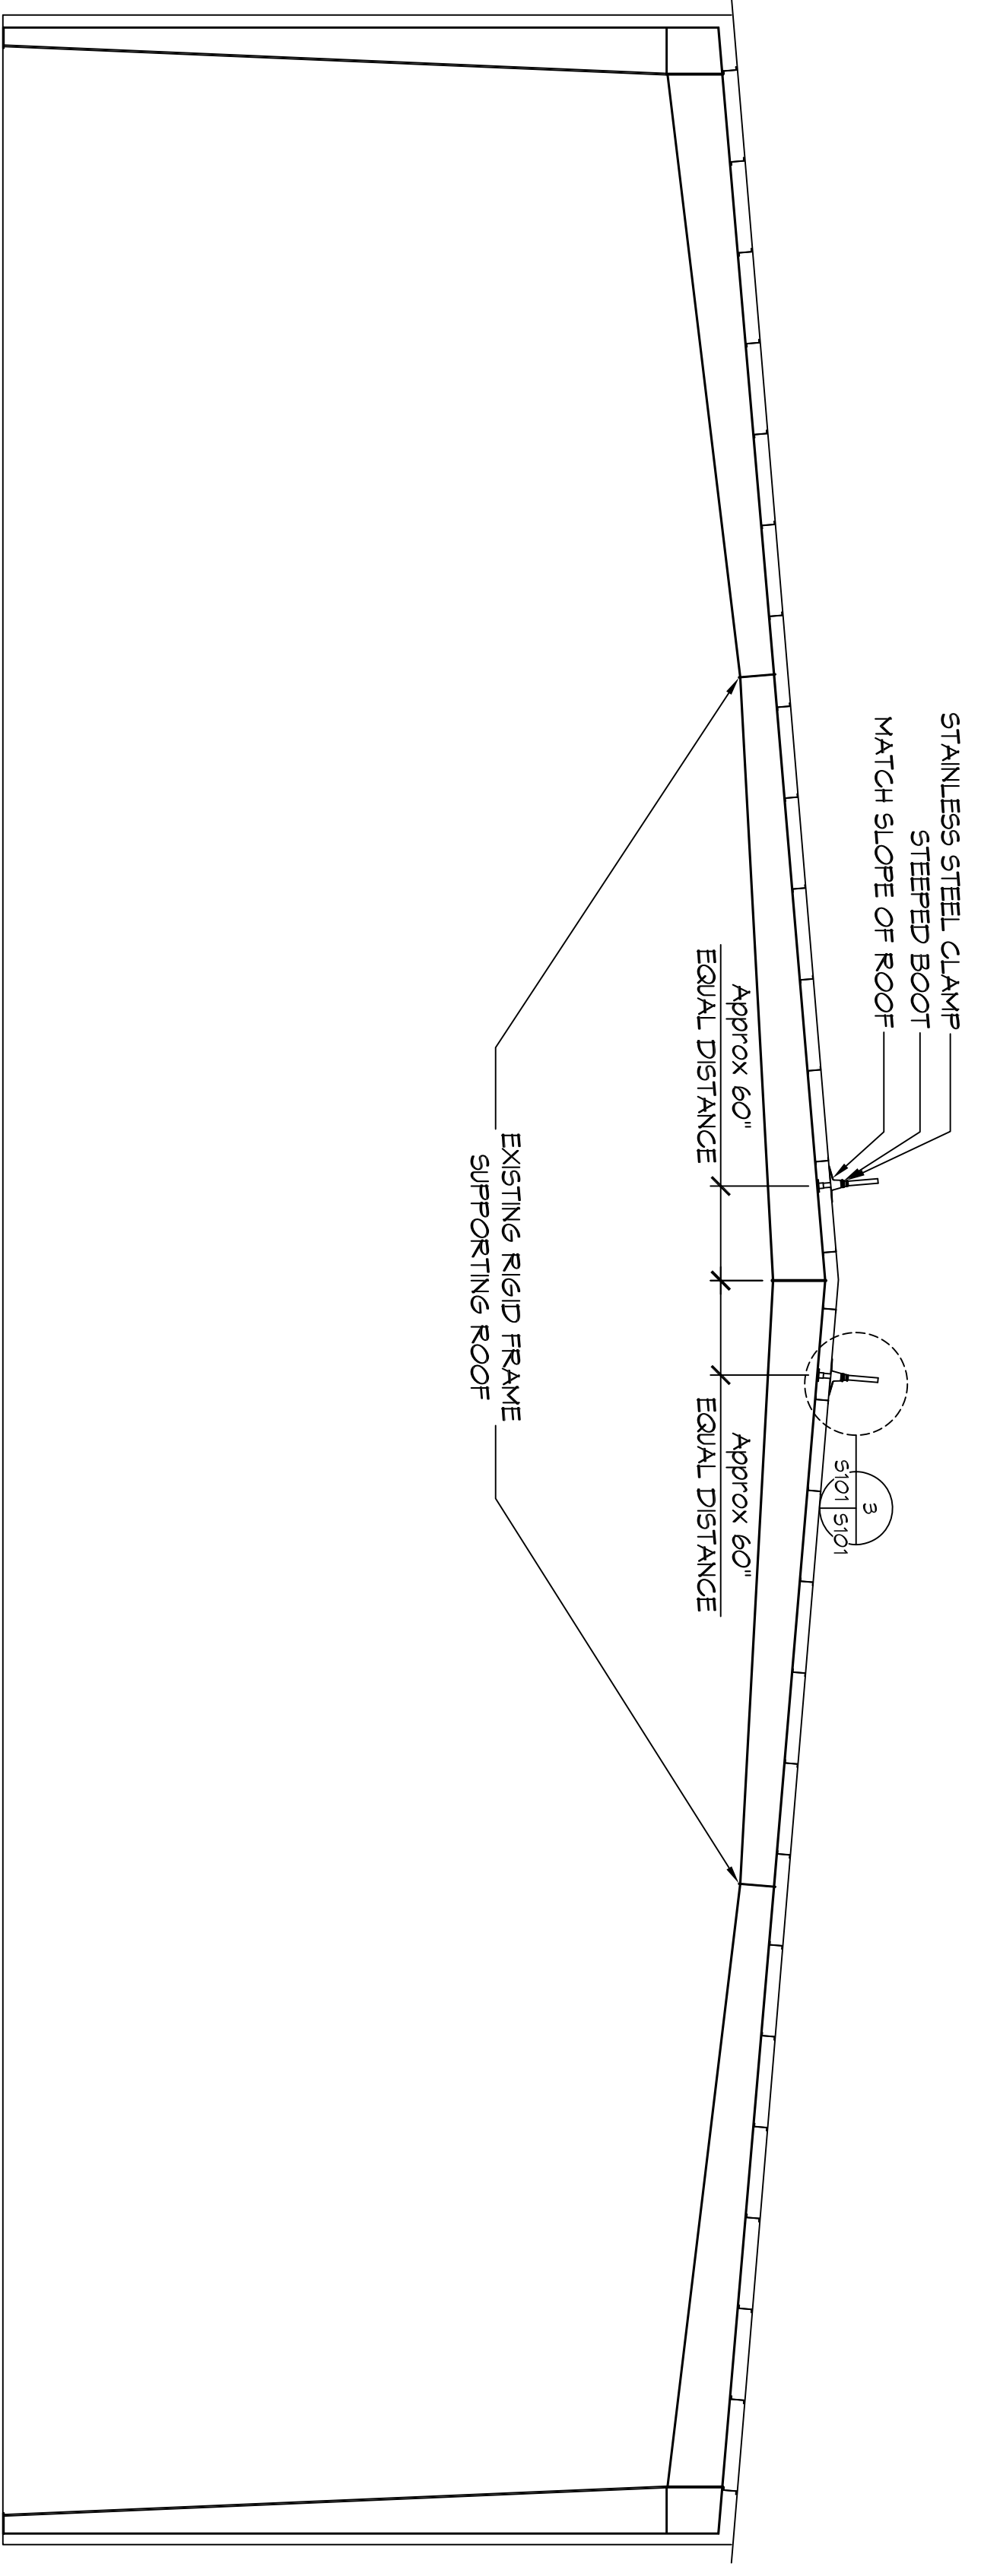

ELEVATION
SCALE: 1/8" = 1'-0"

TYPICAL RIGID FRAME ELEVATION

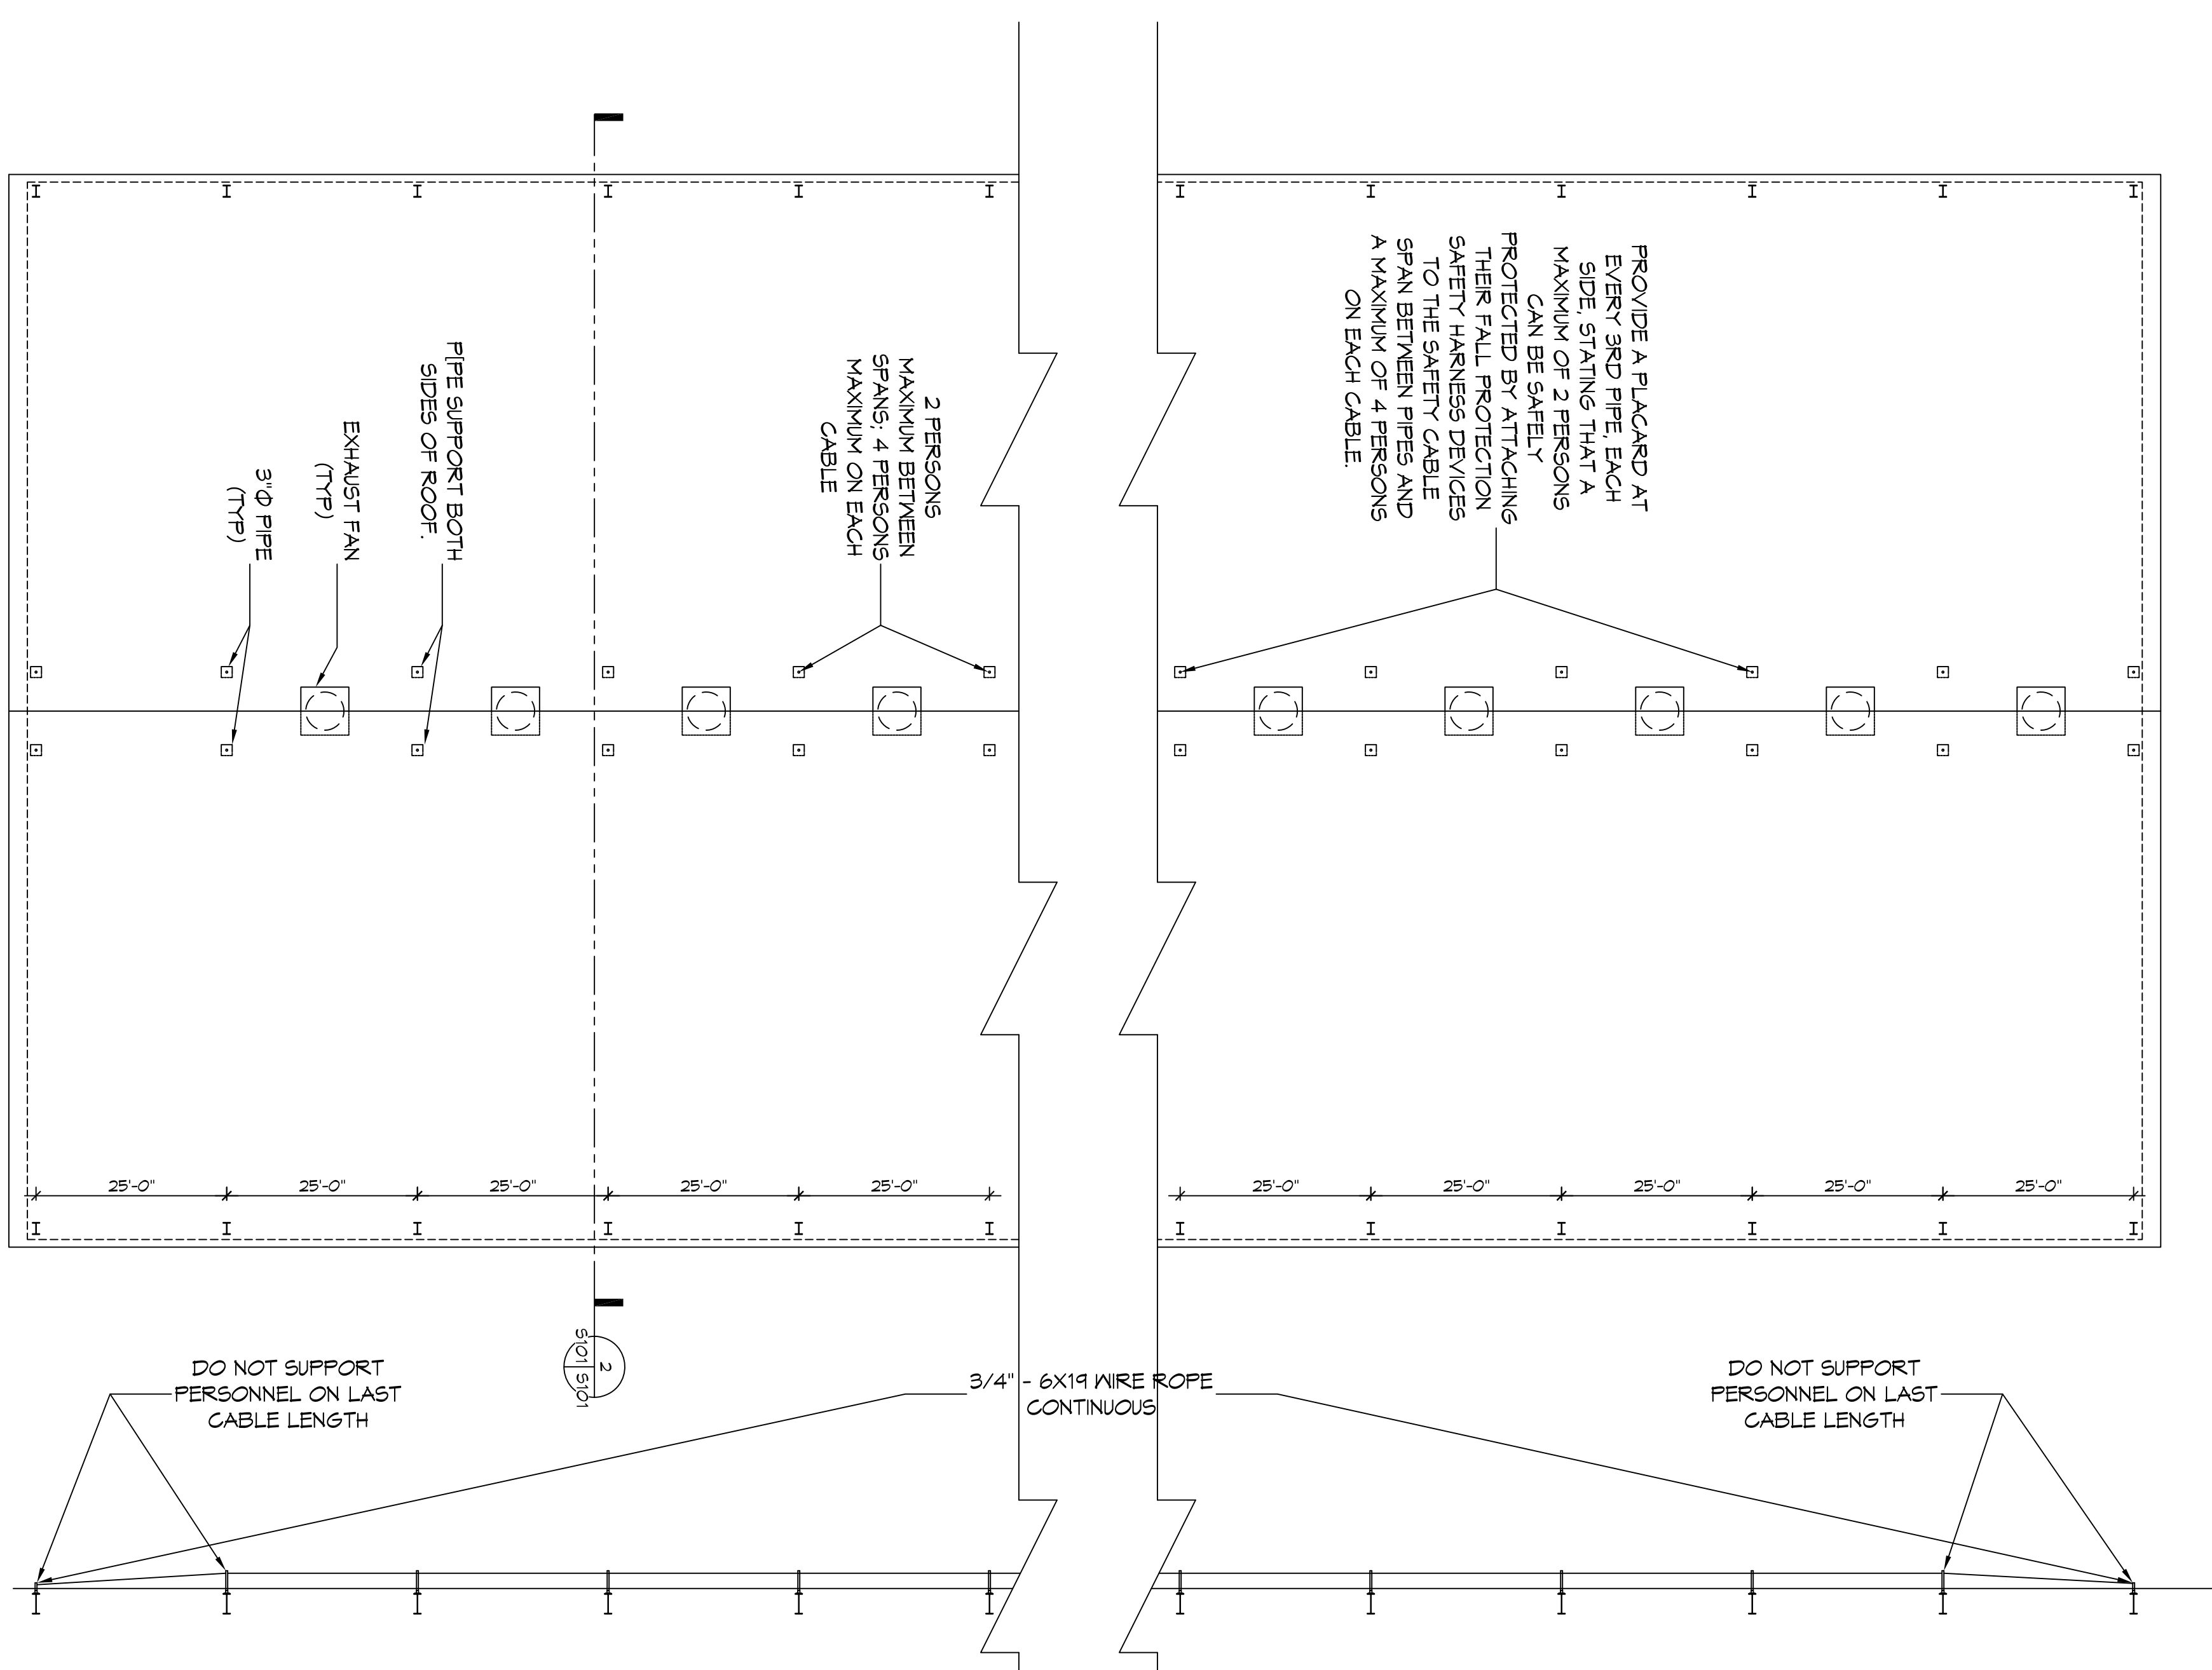

1 ROOF PLAN
SCALE: 1/8" = 1'-0"

BLDG 1 & 2

TEXTORON MARINE AND LAND
TEXTORON FALL PROTECTION SYSTEMS
19401 CHEF MENTURER HWY
NEW ORLEANS, LA 70124
JOB No: 2302 DATE: 1/30/2017
DRAWN BY: DPD JTL CHECKED BY: BM BAM

The above drawings and specifications, designs and arrangements represented hereby are and shall remain the property of Dammon Engineering, and no part thereof shall be copied, reproduced or otherwise used in connection with any work or project other than the specific project for which the same were prepared and designed without the prior written consent of Dammon Engineering. Visual contact with these drawings or specifications shall constitute conclusive evidence of acceptance of these instructions.

REVISIONS		DATE
#	DESCRIPTION	

DAMMON ENGINEERING, INC.
LOUISIANA & MISSISSIPPI
Chief Engineer: Brian Mistich, PE
554 Old Spanish Trail
Slidell, LA 70458
www.dammonengineering.com
info@dammonengineering.com
PH: 985.649.5832 F: 985.641.5950

S101
SHEET No. 1 of 2
DRAWING NUMBER:
SHEET TITLE:
FALL PROTECTION FOR PERSONNEL WORKING ON THE ROOFS OF BLDG 1 & 2