



WEST ELEVATION  
SCALE: 3/16" = 1'-0"

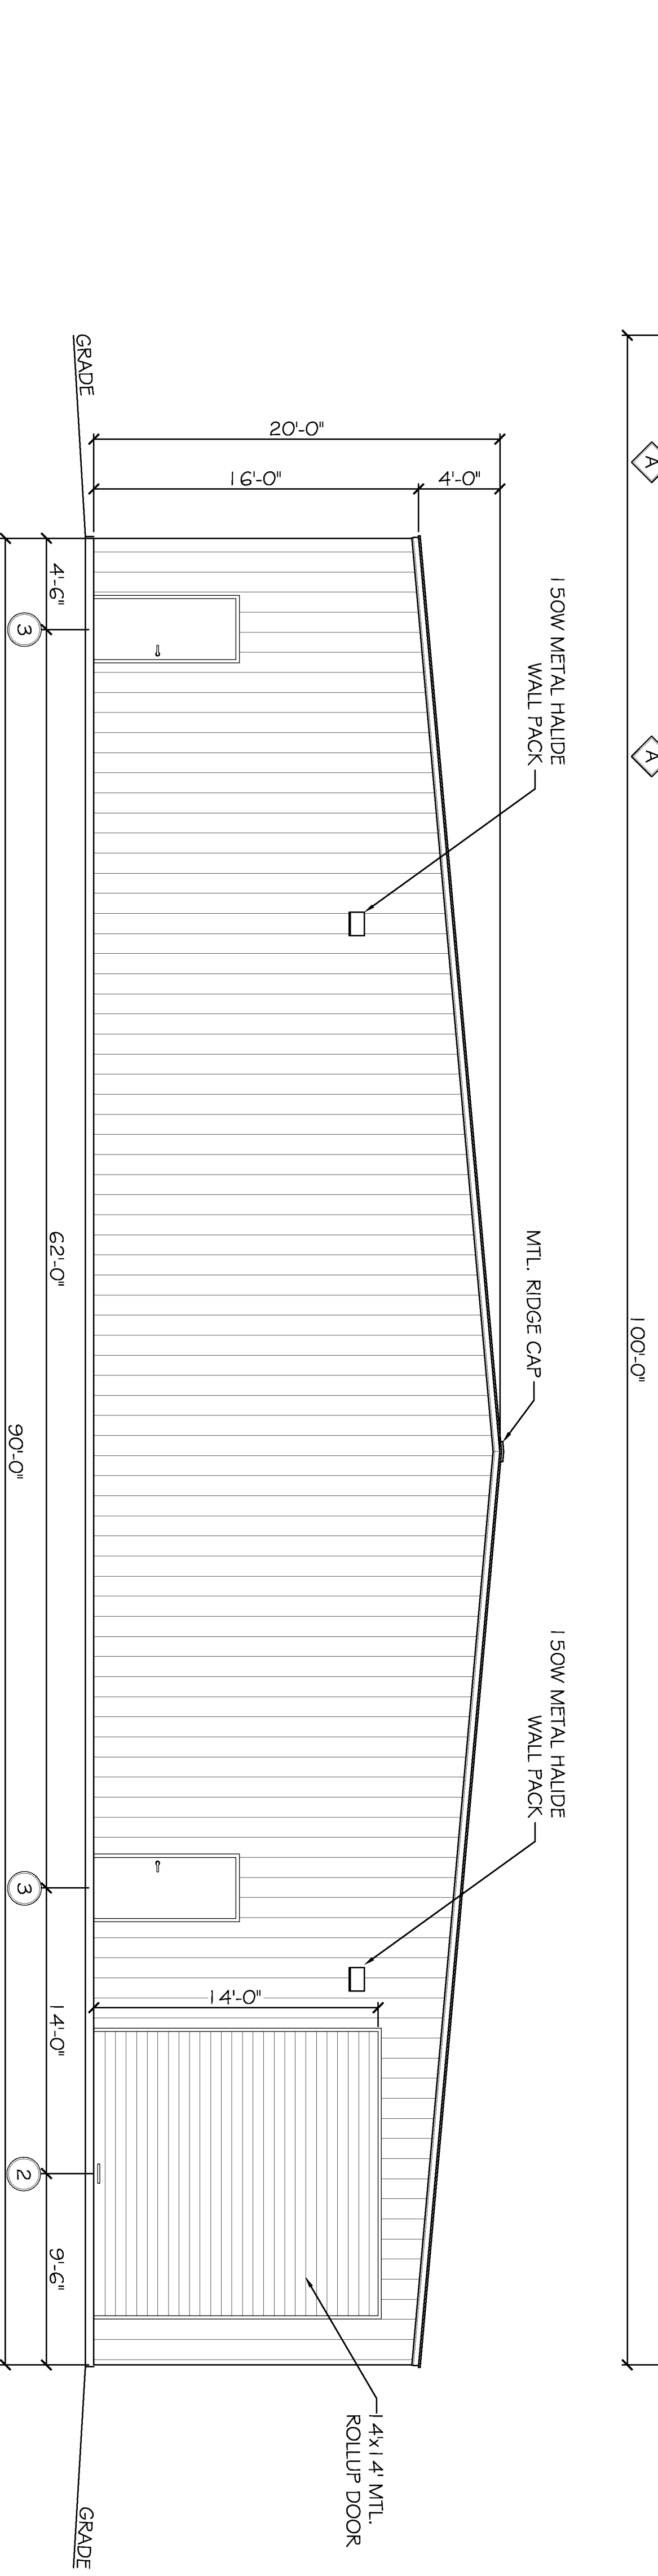


EAST ELEVATION  
SCALE: 3/16" = 1'-0"

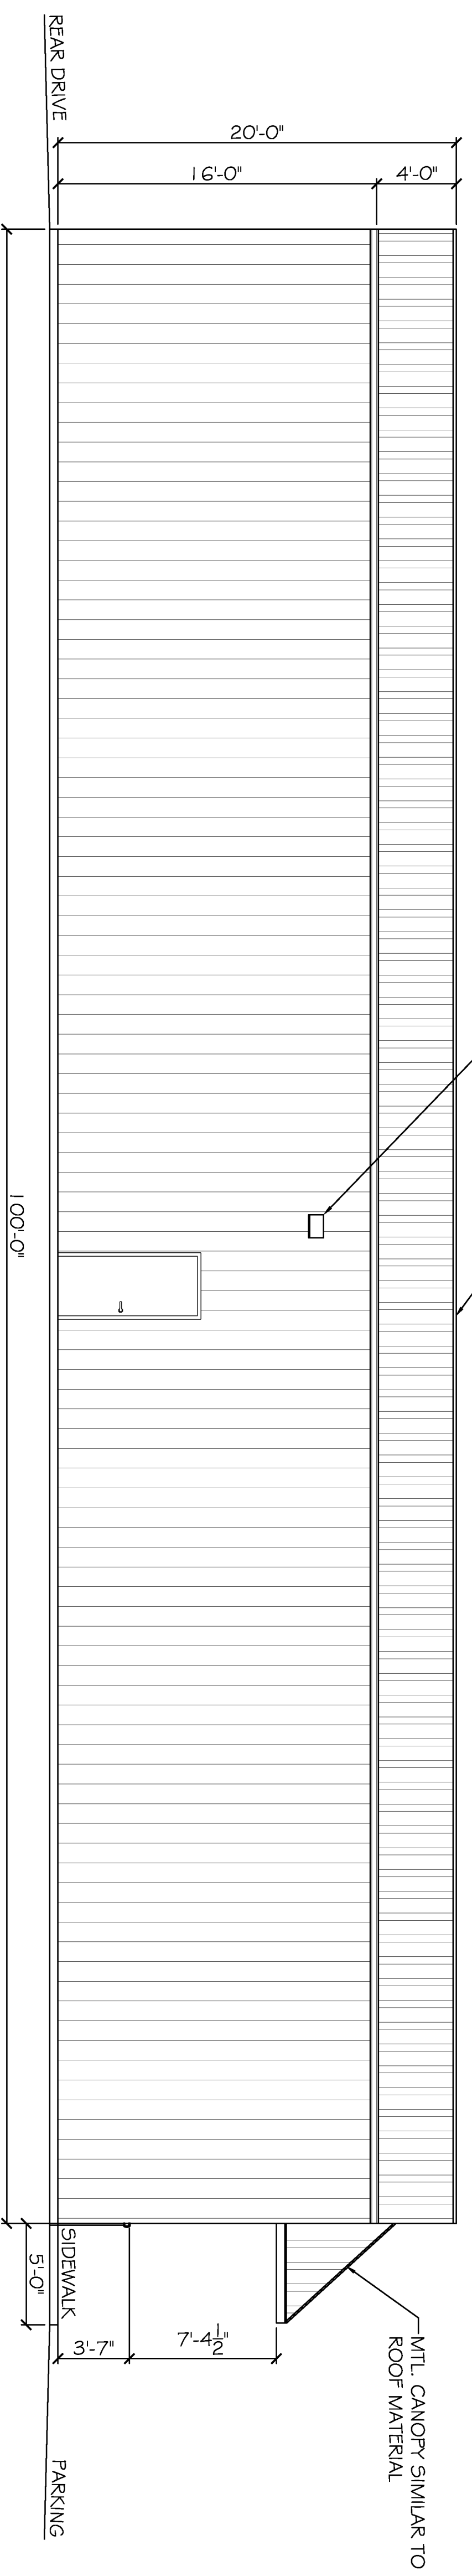

NORTH ELEVATION  
SCALE: 3/16" = 1'-0"

SOUTH ELEVATION  
SCALE: 3/16" = 1'-0"

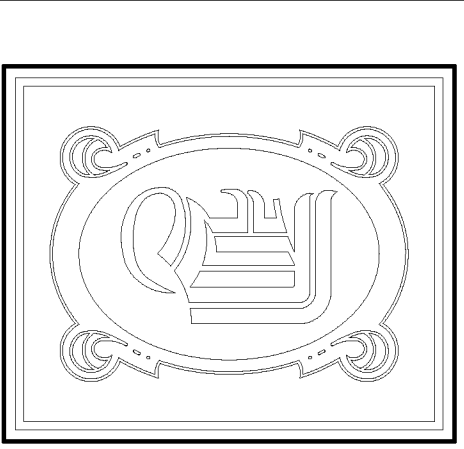

**DAMMON**  
ENGINEERING, INC.  
CHIEF ENGINEER  
EMMETT  
DAMMON, P.E.  
CHIEF ARCHITECT  
ROBERT  
WILTSE

554 OLD SPANISH TRAIL  
SLIDELL, LA, 70458  
OFFICE: 985-649-5632  
FAX: 985-641-5950

WEBSITE:  
WWW.DAMMONENGINEERING.COM  
EMAIL:  
DAMMONENG@BELL.SOUTH.NET

ARCHITECTURE  
ENGINEERING  
STUDIES  
PLANNING  
INVESTIGATION  
EXPERT WITNESS

NEW  
OFFICE  
WAREHOUSE

BINGO SUPPLY  
9000 SQ.FT.  
OFFICE/WAREHOUSE  
SLIDELL, LA

EXTERIOR  
ELEVATIONS

REV:  
SCALE: AS NOTED  
JOB#: 2113  
DATE: 06-06-11  
SHEET 11