


FLOOR PLAN
SCALE: 3/16"=1'



FINISH SCHEDULE		FLOOR		WALL		CEILING	
ROOM NUMBER	ROOM NAME	FINISH	FINISH	FINISH	FINISH	FINISH	FINISH
100	TOILET	5/8" FIB. GAB	VC	RS	CT	10	BRN. ROZ.
101	OFFICE	5/8" FIB. GAB	VC	RS	CT	10	BRN. ROZ.
102	5th LEVEL CONCRETE LANDINGS	5/8" FIB. GAB	VC	RS	CT	10	BRN. ROZ.

DOOR & HARDWARE SCHEDULE							
MARK	SIZE	DOOR TYPE	FRAME	HT	WT	SQ. FT.	REMARKS
1	FR. 30.7/0	STORE	W/ATCH	1	14	14	STORAGE ROOM, SEE FINISH SCHEDULE
2	30.6/6	FASTENING	NO. VET	1	14	14	GA. LANDING TO 5th 090
3	30.6/6	DOOR	W/ATCH	5	14	14	ONE NO. 4 @ 07.02.102
4	FR. 30.7/0	DOOR	W/ATCH	5	14	14	90 MIN. EX-10

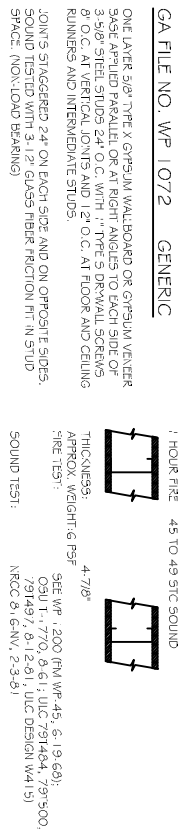

1 HR SEPARATION DETAIL

- GENERAL NOTES**
- INSULATION AND INSULATION ASSAYS, SEE SH-1, MEET THE REQUIREMENTS OF SECTION 7.1.3.
 - CONCEALED INSULATION SHALL HAVE A FLAME SPREAD OF 0.25 AND SMOKE DEVELOPMENT INDEX OF 0.450. SPECTRUM IN COMPLETION IS WOOD FRAMING CONSTRUCTION.
 - FACING SHALL COVER WITH 1/2\"/>

RAY HORVATH FLOORWORKS AND BLINDS
 RETAIL
 1560 SHORTCUT ROAD
 SUITE LL 70458

JOB No: 2152 DATE: 10-23-12
 DRAWN BY: BSN CHECKED BY: BSN

DAMMON ENGINEERING, INC.
Architects & Engineers

CHIEF ENGINEER: EMMETT DAMMON, P.E.
 CHIEF ARCHITECT: ROBERT WILTSE
 554 OLD SPANISH TRAIL
 SUDELL, LA 70458

dammoneng.com
 dammoneng@earthlink.net
 PHONE: 985-641-5032
 FAX: 985-641-5950

REVISIONS

#	DESCRIPTION	DATE

FLOOR PLAN
 SHEET No: 4 OF 9
A-1