
 


**REFLECTED CEILING PLAN**  
 SCALE: 1/8" = 1'-0"  

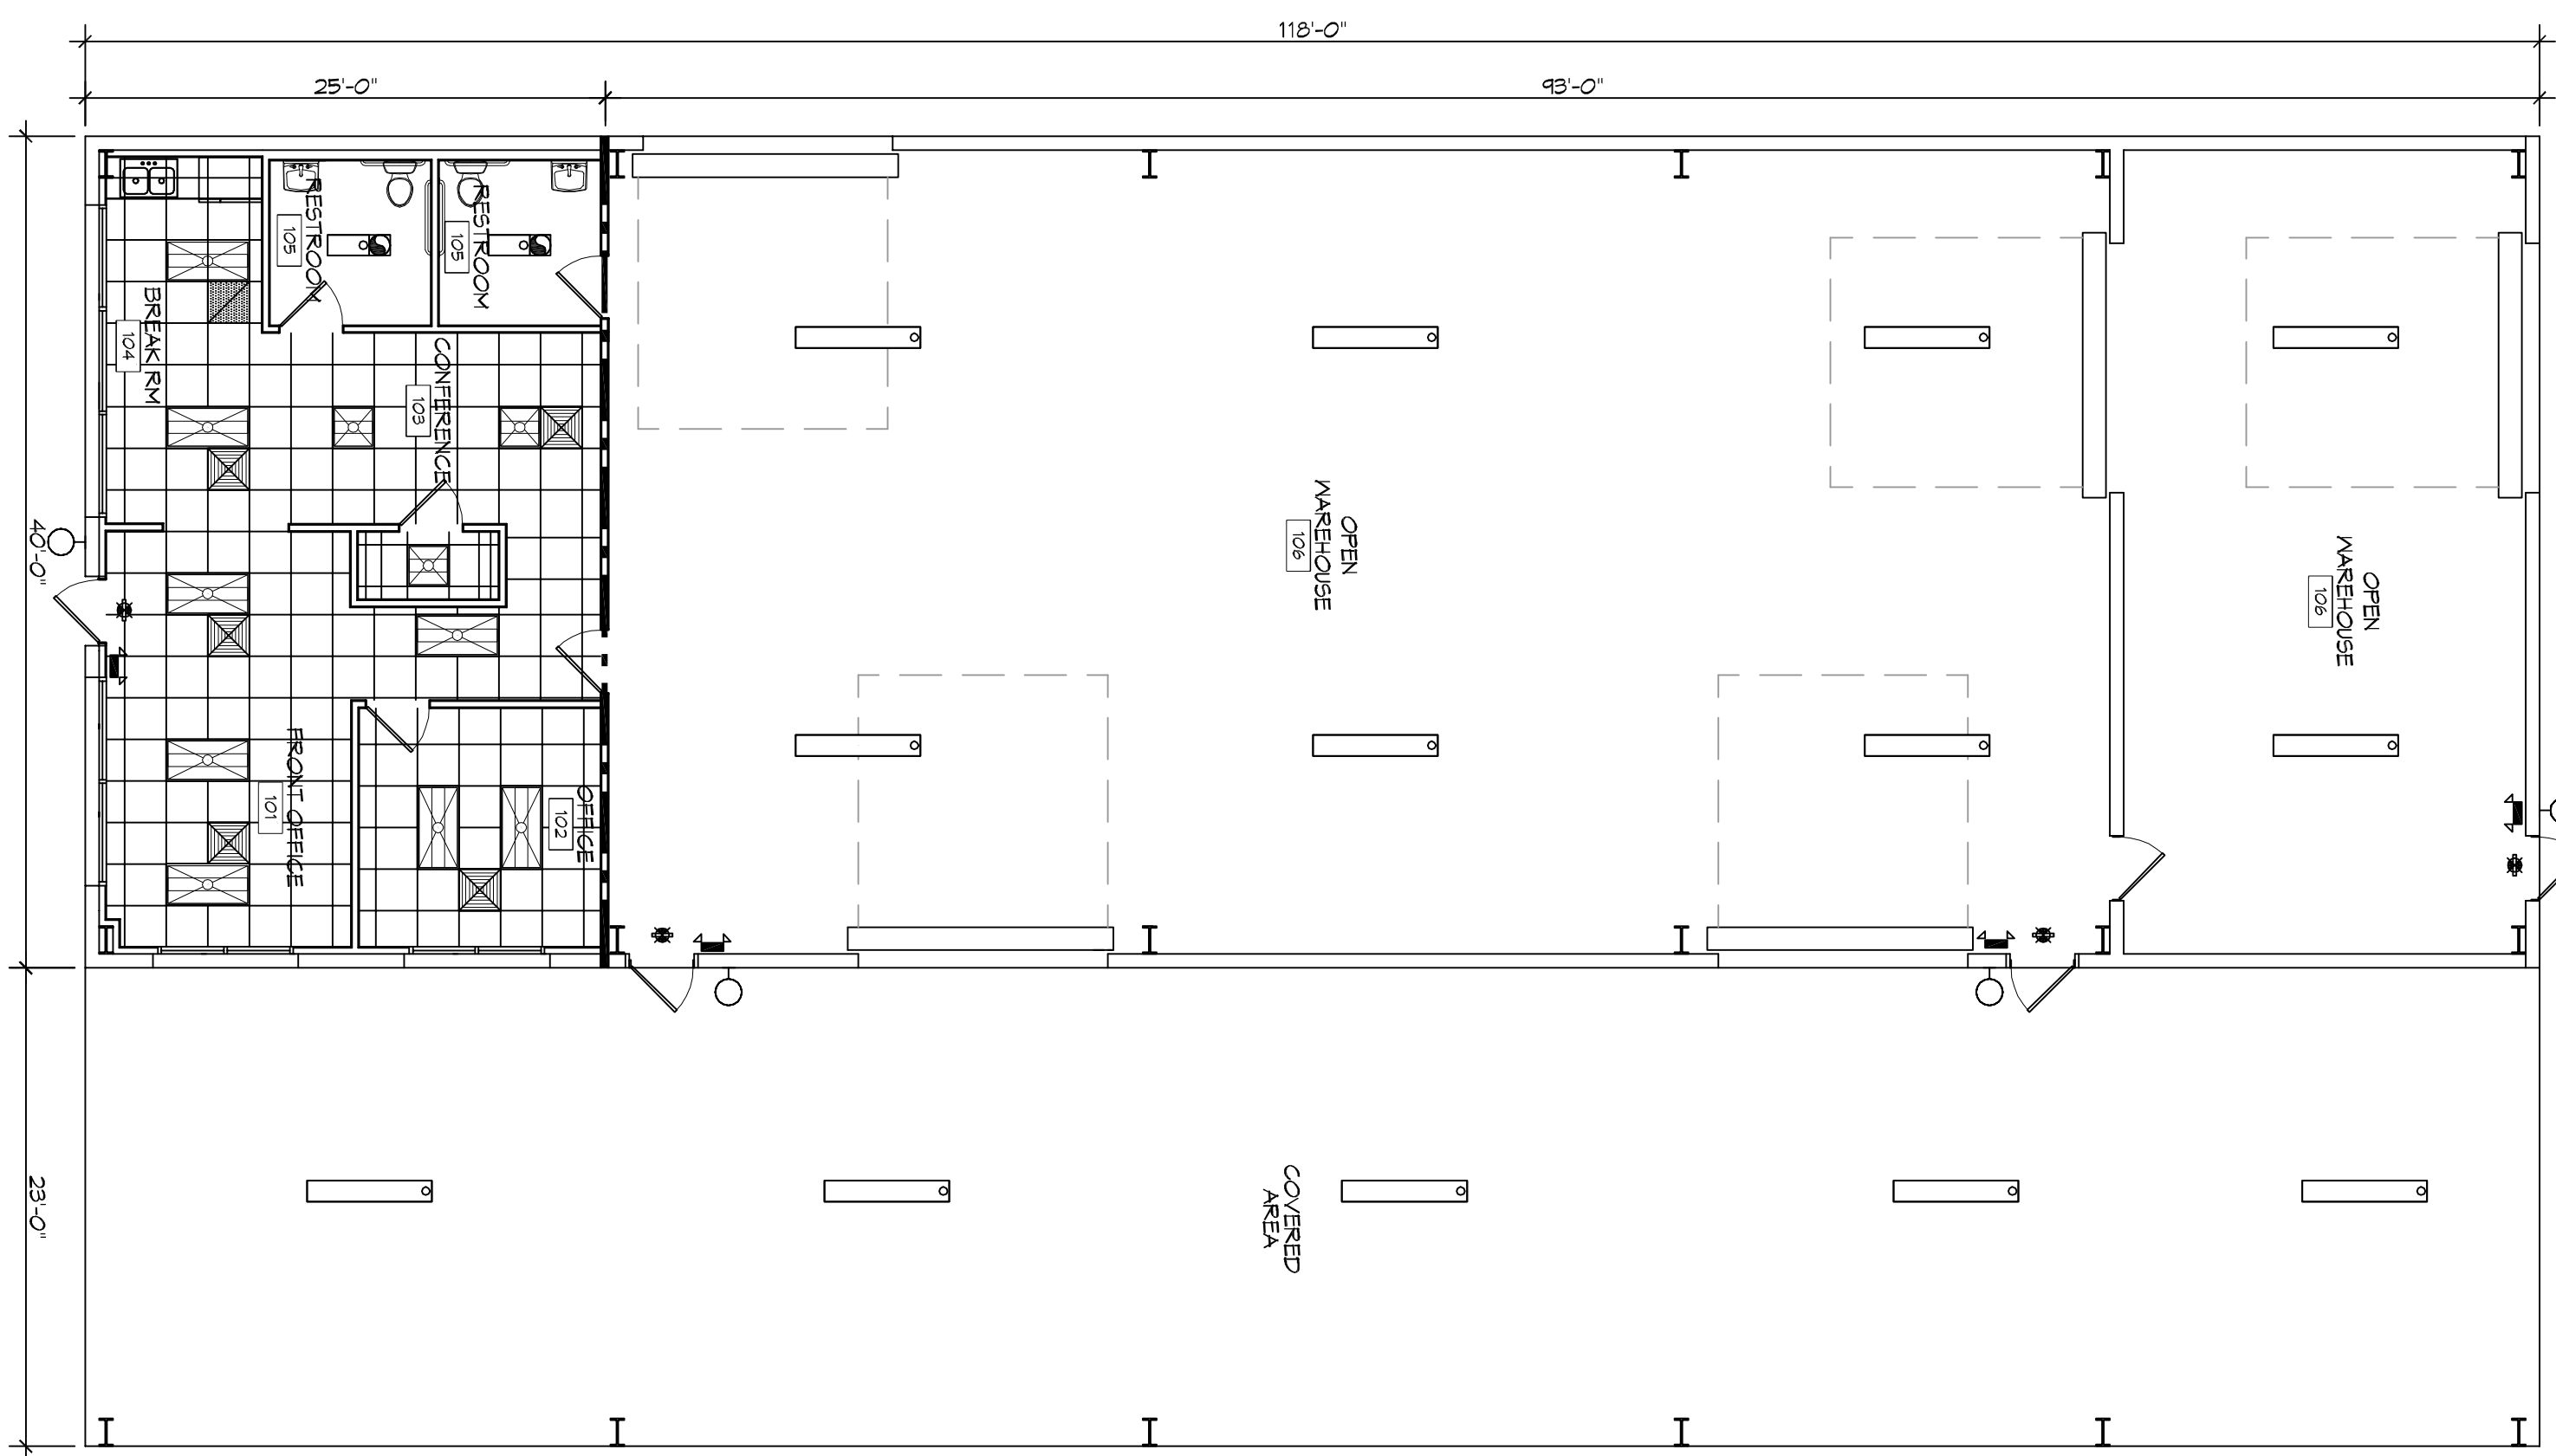


OFFICE WAREHOUSE RENOVATION

**SURGI INVESTMENTS**

38255  
COAST BLVD.  
SLIDELL, LA

JOB No: ???? DATE: 07-17-2019  
DRAWN BY: CKD CHECKED BY: JMS

The above drawings are specifications, through and through, representing the work to be done. It is the responsibility of the contractor to verify all dimensions and conditions of the site before starting work. The contractor shall be responsible for checking the work before proceeding and providing written consent of Dammon Engineering. Visual contact with other drawings or specifications shall constitute a check of the work.

SCALE:

REVISIONS

#	DESCRIPTION	DATE

**DAMMON**  
ENGINEERING, INC.  
LOUISIANA & MISSISSIPPI

Chief Engineer: Brian Mstich, PE  
554 Old Spanish Trail  
Slidell, LA 70458

www.dammonengineering.com  
info@dammonengineering.com  
PH: 985.649.5832

SHEET NO:

**A103**

9 OF 1