

DAMMON
ENGINEERING, INC.


CHIEF ENGINEER
EMMETT
DAMMON, P.E.

CHIEF ARCHITECT
ROBERT
WILTSE


554 OLD SPANISH TRAIL
SUITE, LA. 70458
OFFICE: 985-649-5832
FAX: 985-641-5950

WEBSITE:
WWW.DAMMONENGINEERING.COM
EMAIL:
DAMMONENG@BELL.SOUTH.NET

ARCHITECTURE
ENGINEERING
STUDIES
PLANNING
INVESTIGATION
EXPERT WITNESS

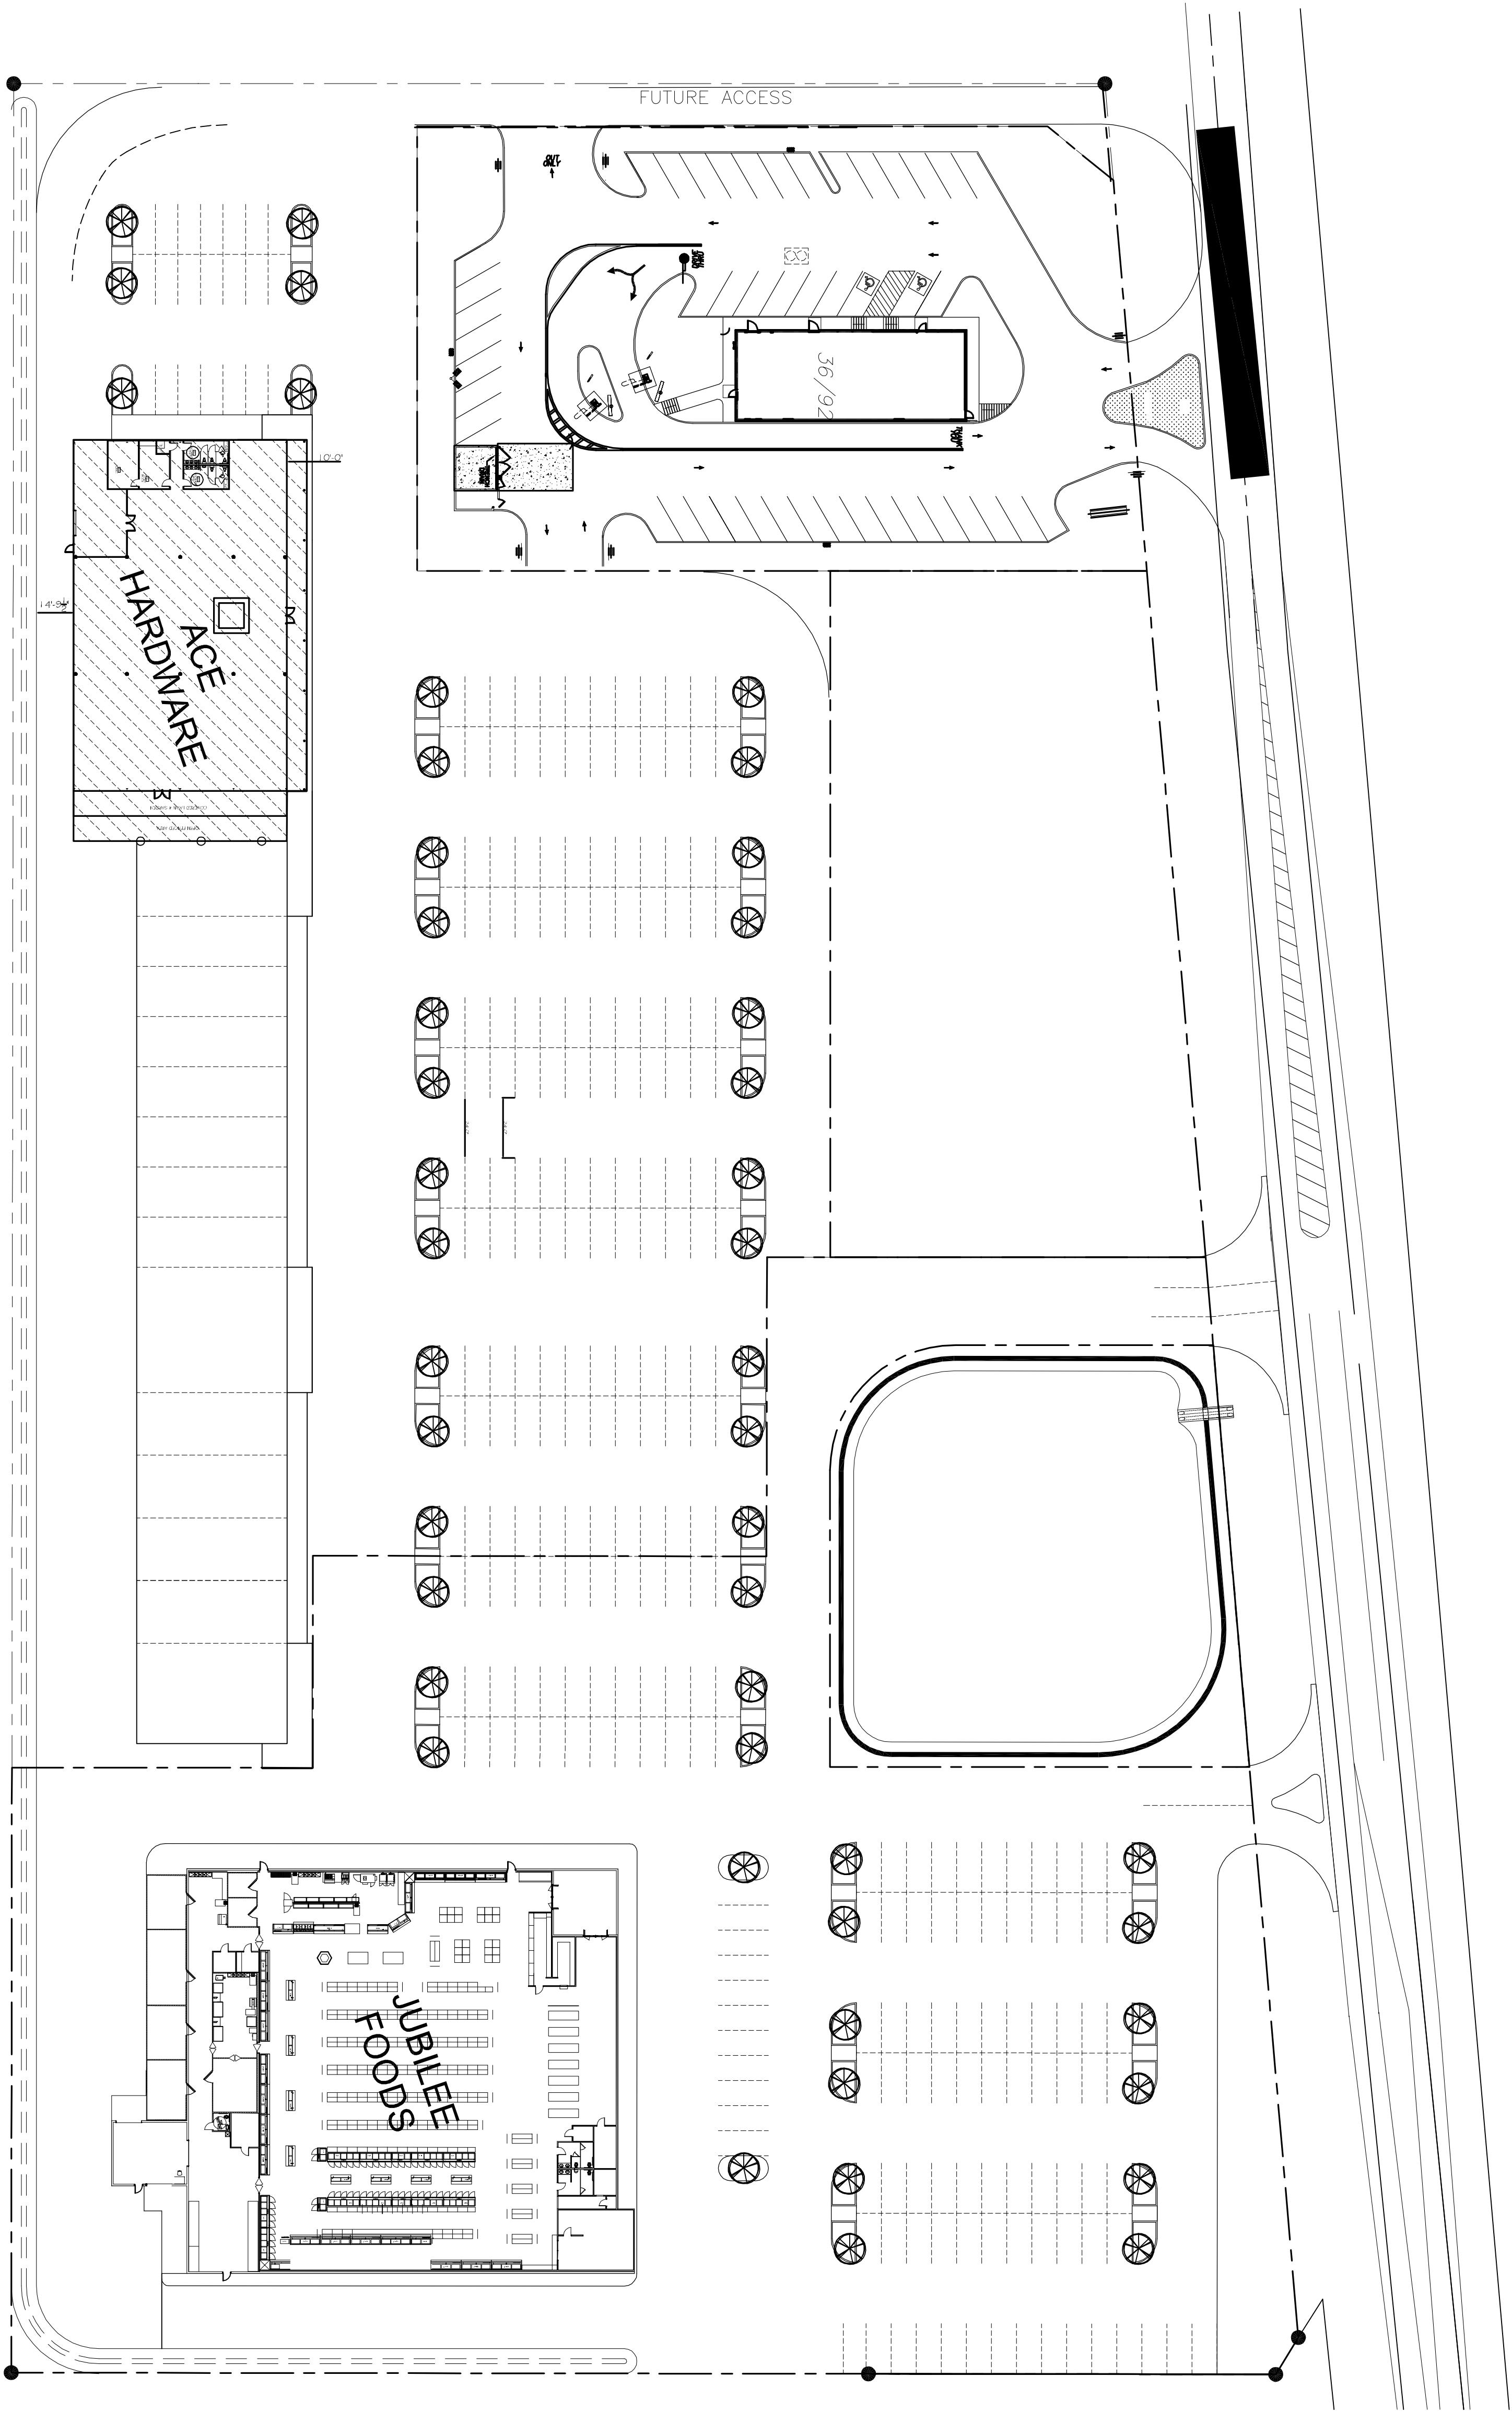

ACE SITE PLAN
SCALE: 1"=40'

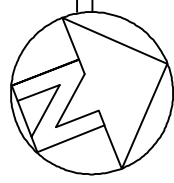

SITE
PLAN

ACE
PEARL
RIVER

REV:

SCALE: AS NOTED

JOB#:

DATE: 01-12-12

SHEET

C-1

OF