


OPAQUE FENCE
SCALE: N.T.S.

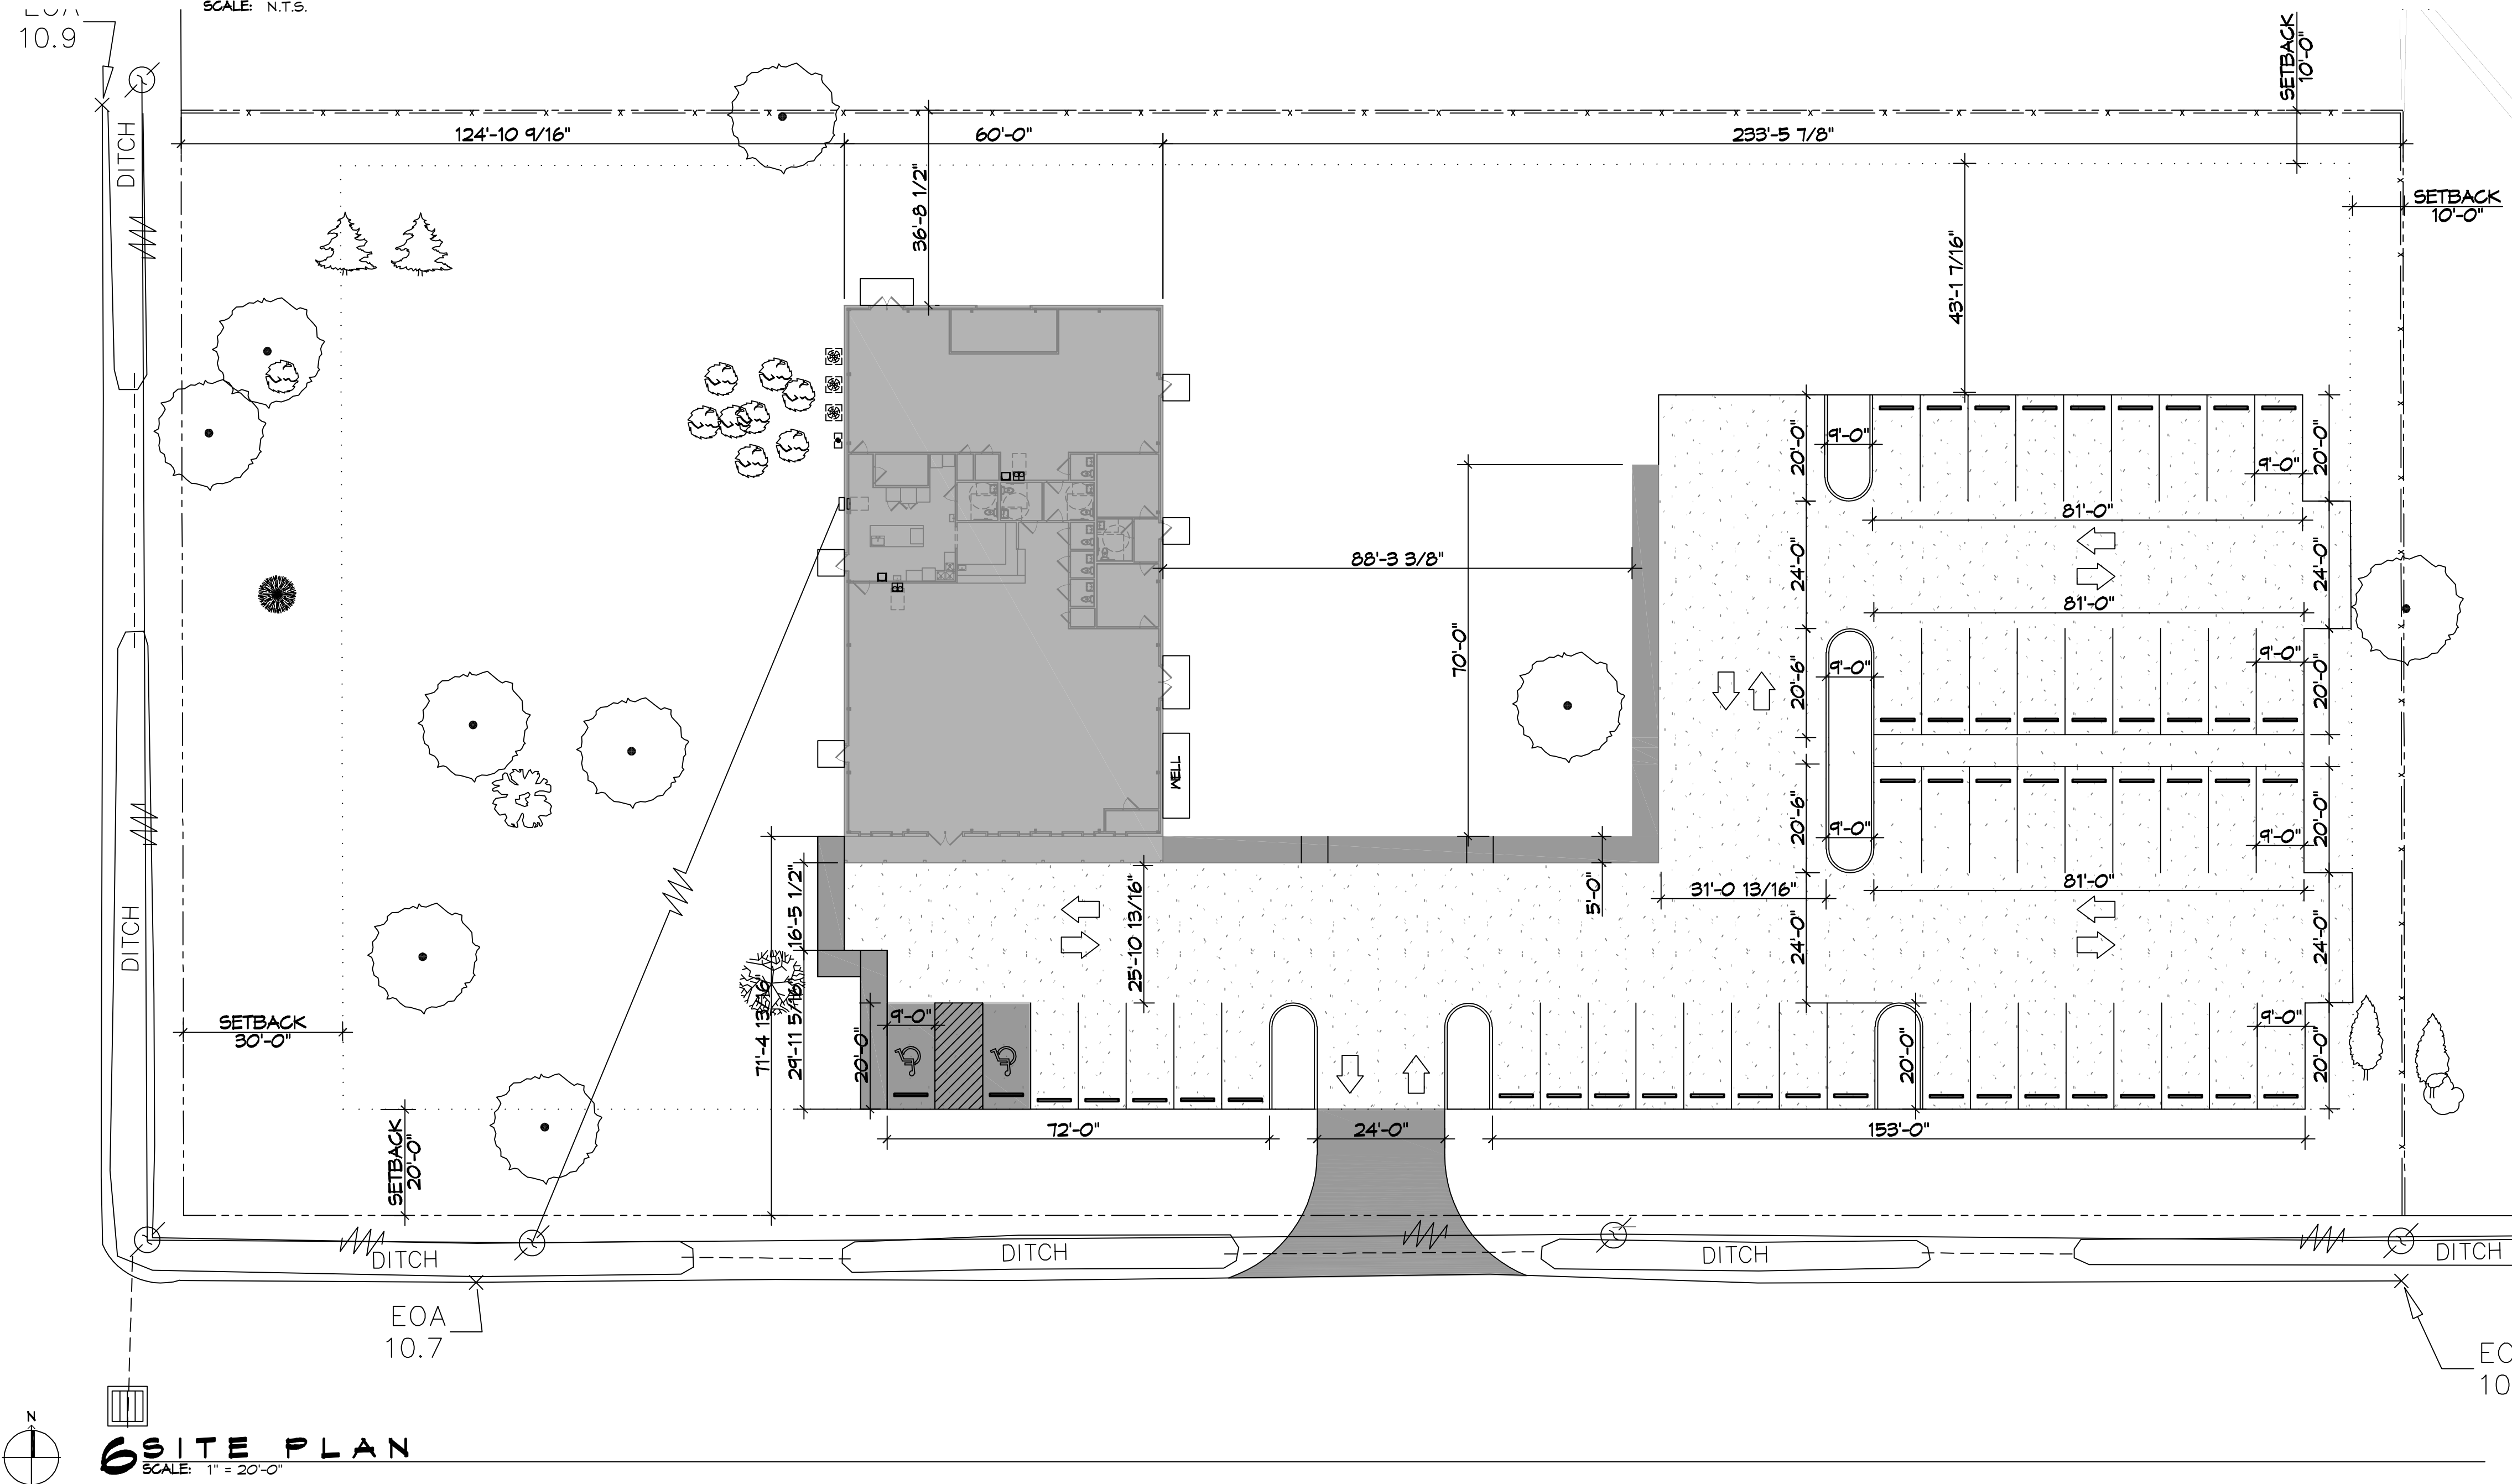

6 SITE PLAN
SCALE: 1" = 20'-0"

PARKING	
1 SPACE PER 4 OCCUPANTS AT MAXIMUM CAPACITY PLUS 2 ADDITIONAL SPACES FOR EVERY 3 EMPLOYEES.	
REQUIRED SPACES: 32 PROVIDED SPACES: 50	
PLANING	
LOT ZONED	5A HC-1
FLOOD ZONE	
ZONE "A1"	
BUILDING ELEVATION	
BASE FLOOD ELEVATION = 12.0' FINISHED FLOOR ELEVATION = 13.0'	
SITE LIGHTING	
EXTERIOR LIGHTING SHALL BE SHADED OR INWARDLY DIRECTED IN SUCH A MANNER SO THAT NO DIRECT LIGHTING OR GLARE BE CAST BEYOND THE PROPERTY LINE. THE INTENSITY OF SUCH LIGHTING SHALL NOT EXCEED ONE FOOT CANDLE AS MEASURED AT THE ABUTTING PROPERTY LINE.	
LEGEND	
POWER POLE	POWER LINE
FENCE	PROPERTY SETBACK
PROPERTY LINE	CULVERT
PARKING BUMPER	LIMESTONE PARKING LOT

DAMMON ENGINEERING, INC.
LOUISIANA & MISSISSIPPI
www.dammonengineering.com
info@dammonengineering.com
554 Old Spanish Trail
Slidell, LA 70468
Chief Engineer: Brian Mistich, PE
PH: 985.449.9832

#	DESCRIPTION	DATE

SEAL:

NEW BUILDING
DREW MANUAL
40281 CORAL STREET
SLIDELL, LA 70461
JOB No: DATE: 11-15-2021
DRAWN BY: CHECKED BY: JMS
C&C

SHEET TITLE:
SITE PLAN
DRAWING NUMBER:
C101
SHEET No: 3 of 12