


1 SITE PLAN
SCALE: 1"=20'-0"

NEW SITE

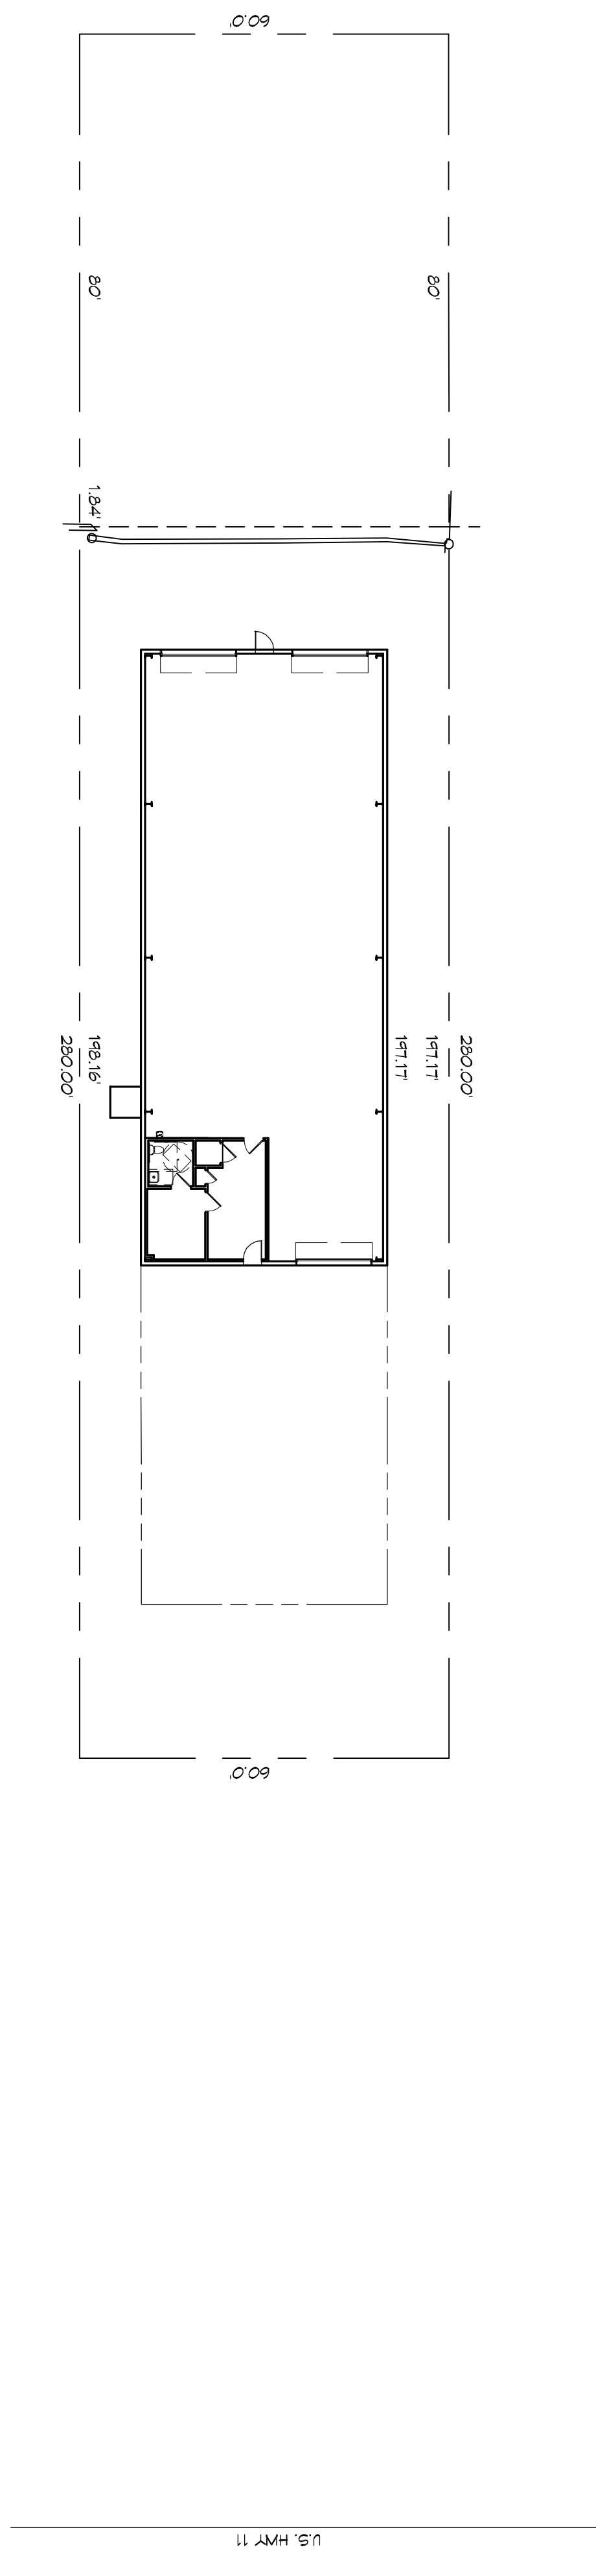

SHEET NO: **C101**
DRAWING NUMBER: 3 of X

SHEET TITLE: **BREMNERICK L BOURLIEUX**
4164 PONTCHARTRAIN DRIVE
SLIDELL, LA 70458
DRAWN BY: XXXX DATE: 08/12/2016
CHECKED BY: BAM

This drawing and specifications, designs and engineering represent the property of Dammon Engineering, Inc. and no part thereof shall be copied, reproduced or used in any way without the written consent of Dammon Engineering, Inc. All rights reserved.

REVISIONS		
#	DESCRIPTION	DATE

DAMMON ENGINEERING, INC.
LOUISIANA & MISSISSIPPI
Chief Engineer: Brian Mistich, PE
554 Old Spanish Trail
Slidell, LA 70458
www.dammonengineering.com
info@dammonengineering.com
PH: 985.649.5832 F: 985.641.5950