

DAMMON
ENGINEERING, INC

CHIEF ENGINEER
EMMETT
DAMMON, P.E.
CHIEF ARCHITECT
ROBERT
WILTSE

1095 FLORIDA AVENUE
SLIDELL, LA. 70458
OFFICE: 985-649-5632
FAX: 985-641-5950

WEBSITE:
WWW.DAMMONENGINEERING.COM
EMAIL:
DAMMONENG@BELLSouth.NET

ARCHITECTURE
ENGINEERING
STUDIES
PLANNING
INVESTIGATION
EXPERT WITNESS

SUITES 5-6
TENANT
BUILDOUT

DEREK DRIVE
PROPERTY
1303/1307 DEREK DR
HAMMOND, LA

REFLECTED
CEILING PLAN

REV:

SCALE: AS NOTED


JOB#: 1984

DATE: 12-9-08

SHEET 5

A-3

OF 11

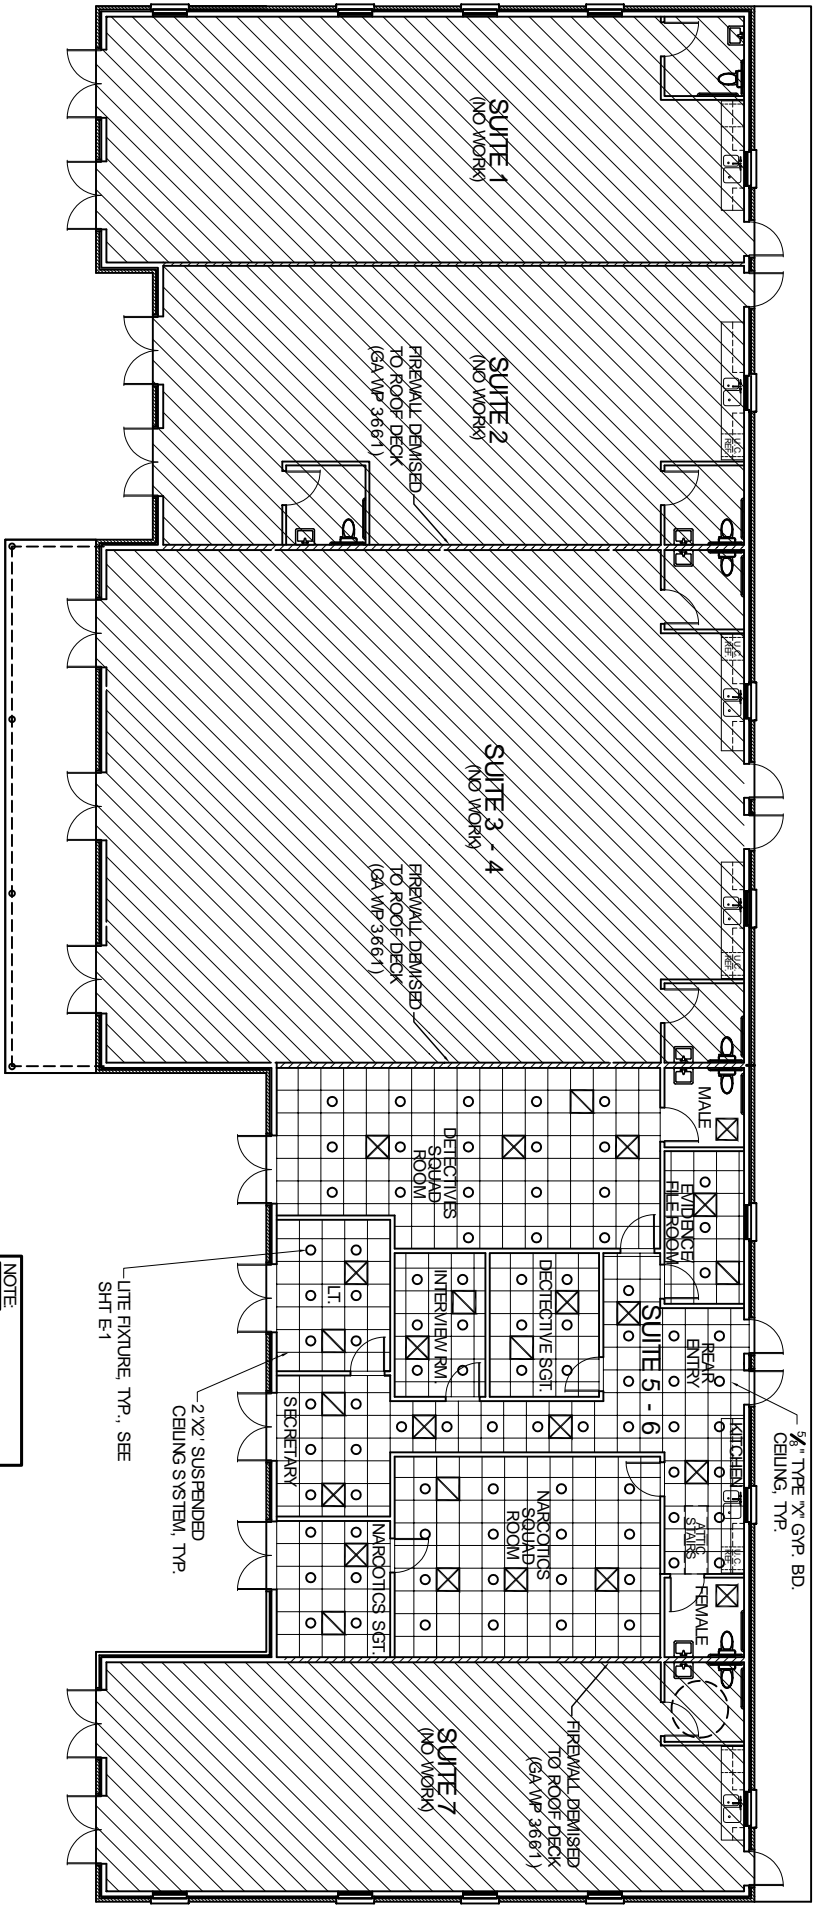

NOTE
SEE SYMBOL SCHEDULE
SHEET M-1

REFLECTED CEILING PLAN
SCALE: 1/8" = 1'-0"

