


FILE NAME: J:\Projects\2021\21-15-2221\21-15-2221.dwg DATE: 08/15/2021 10:45:00 AM

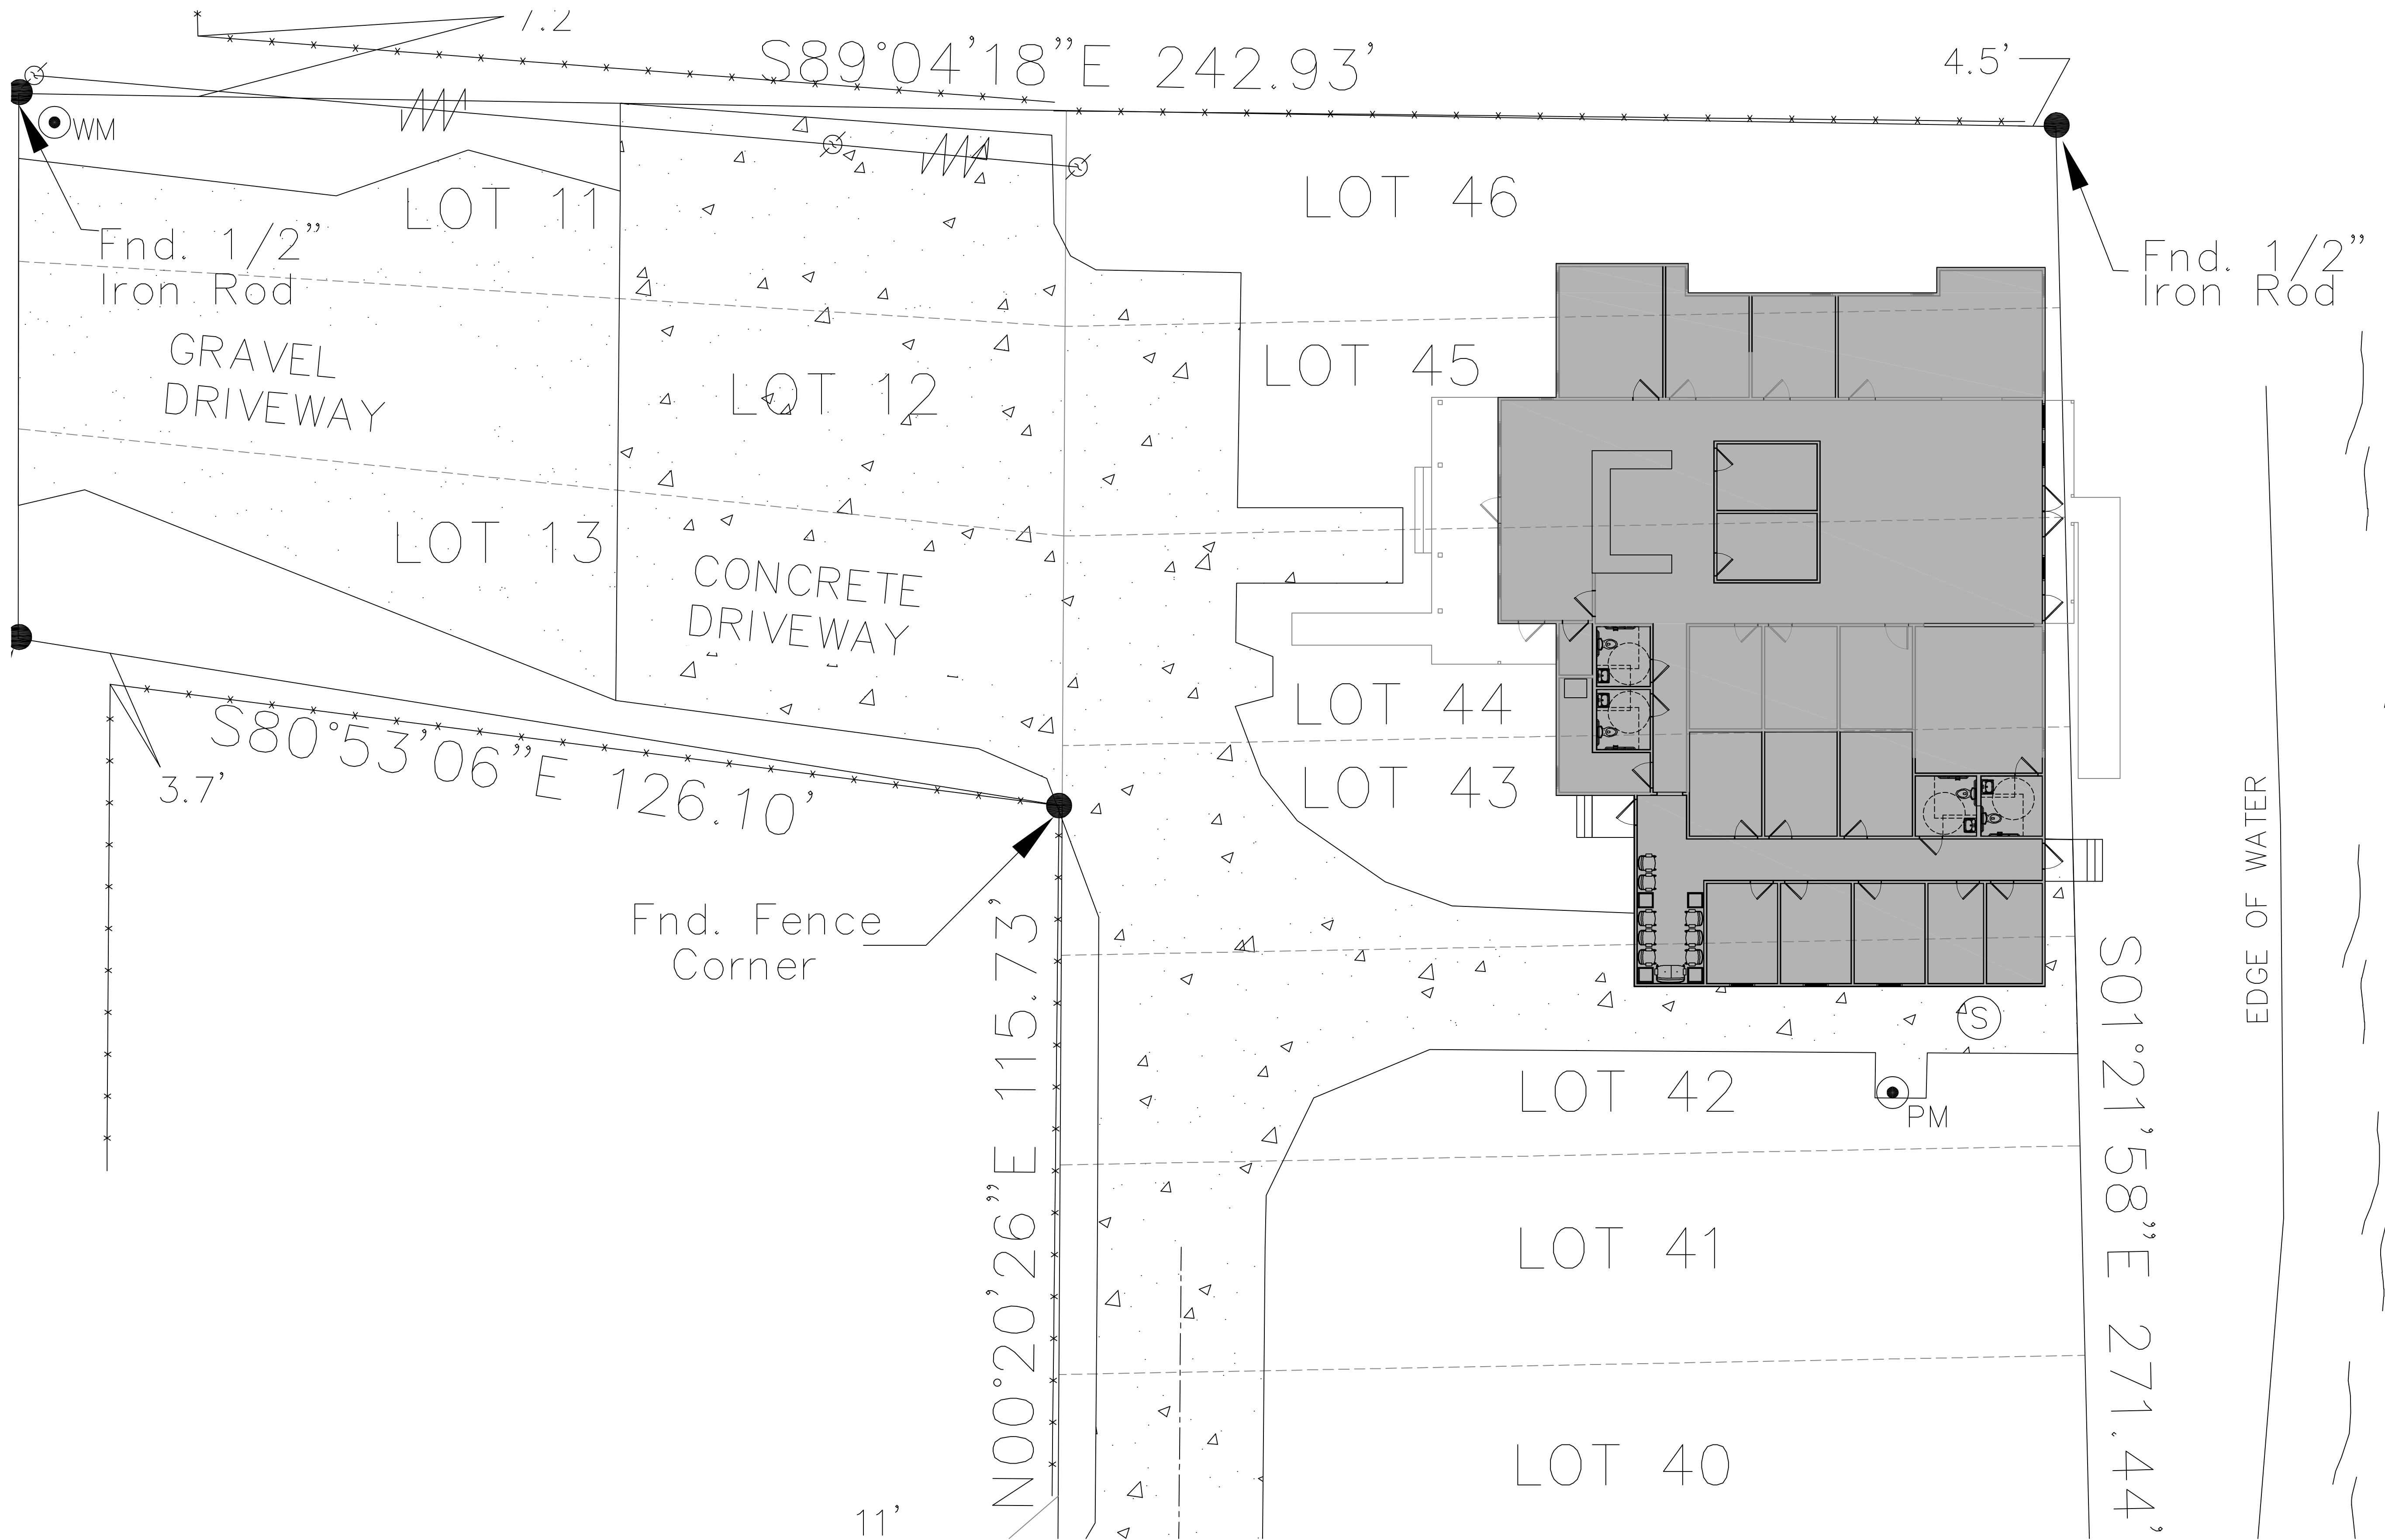

1 SITE PLAN
 SCALE: 1" = 10'-0"

DAMMON
 ENGINEERING, INC.
 LOUISIANA & MISSISSIPPI
 Chief Engineer: Brian Mistich, PE
 554 Old Spanish Trail
 Slidell, LA 70468
 www.dammonengineering.com
 info@dammonengineering.com
 PH: 985.649.9832

#	DESCRIPTION	DATE
1		

REVISIONS

LA HEALTS SOLUTIONS
 56634 BOSWORTH ST.
 SLIDELL, LA 70468
 JOB No: 21-15-2221
 DATE: 08-15-2021
 DRAWN BY: JMS
 CHECKED BY: C&D

SHEET TITLE:
SITE PLAN

DRAWING NUMBER:
C101
 SHEET No: 3 of 1

