


894 ROBERT BOULEVARD
SLIDELL, LOUISIANA 70458
PH: 985-643-2427
FAX: 985-643-2691
PROTOTO@ROTOLOCONSULTANTS.COM

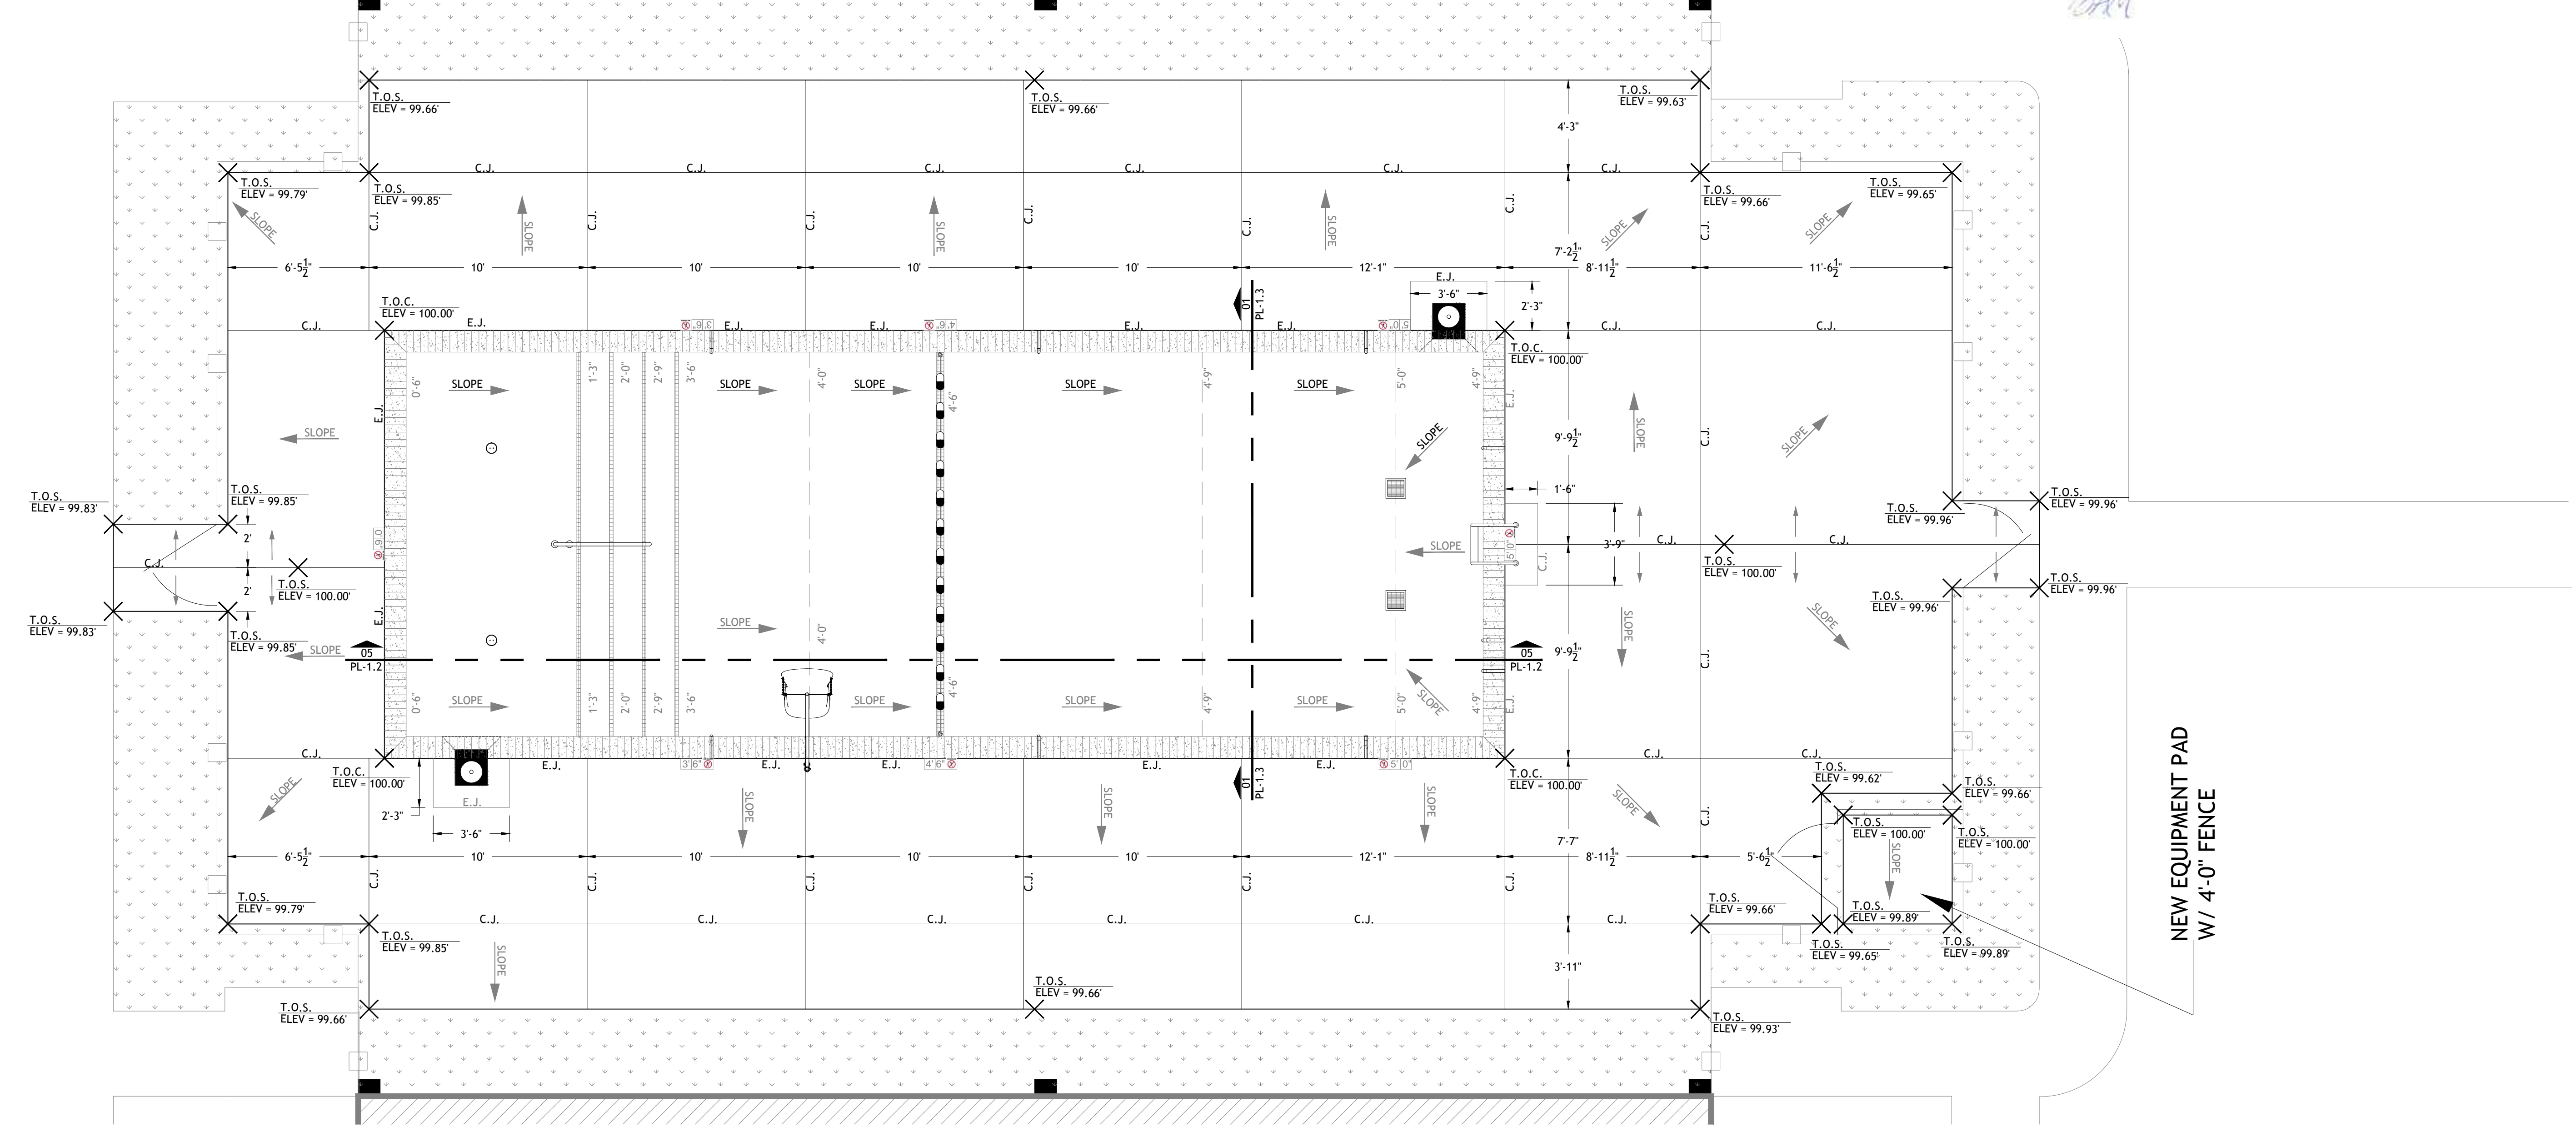

01 POOL AND POOL DECK LAYOUT & GRADING PLAN
SCALE: 1/4" = 1'-0"
PL-1.0

SYMBOL IDENTIFICATION LEGEND

- ADA POOL LIFT PER CODE
- EXISTING SKIMMER
- EXISTING DOWNSPOUT
- 9X9 MAIN DRAIN (VGB AND NSF COMPLIANT)
- 1.90" O.D. S.S. HANDRAIL PER CODE
- ADJUSTABLE FLOOR INLET
- EXISTING POOL FENCE
- DECK DEPTH MARKERS
- E.J. EXPANSION JOINT
- C.J. CONTROL JOINT
- INDICATES SLOPE DIRECTION
- T.O.C. TOP OF COPING
- T.O.S. TOP OF SLAB
- POOL LADDER

NOTES

1. ALL ARROWS SHOWN ON THIS PLAN VIEW INDICATE SLOPE DIRECTION.
2. ALL SLOPES WITHIN THE POOL SHALL NOT EXCEED 1:12 (MAXIMUM SLOPE FOR DEEP END SHALL BE 3:12), AND SHALL AT LEAST BE 1/8" PER FOOT MINIMUM.
3. ALL SLOPES ON THE POOL DECK SHALL BE A MINIMUM OF 1/8" PER FOOT, AND A MAXIMUM OF 1/2" PER FOOT.
4. A SHEPARD'S HOOK (LIFE SAVING HOOK) ALONG WITH ONE 1/2" MINIMUM FIXED POLE SHALL BE PLACED ON THE FENCE WITH HOOKS, ALLOWING FOR EASY ACCESS. THE POLE AND HOOK SHALL BE LOCATED AS CLOSE TO THE CENTER OF THE POOL AS POSSIBLE ON THE POOL FENCE.
5. ALL FINISHED GRADES SHOWN ON PLAN REPRESENT TOP OF FINISHED SURFACE.
6. DRAINAGE SHALL RUN OFF CONCRETE PAVED SURFACES AS INDICATED, AND INTO SURROUNDING LANDSCAPING.

APARTMENT HOMES BY TONTI
EDENBOURNE COURTS & GARDENS - WEST POOL
3312 EDENBOURNE AVE
METAIRIE, LOUISIANA 70002

Copyright 2016 Rotolo Consultants Inc.
These drawings or parts thereof, may not be reproduced in any form, by any method, for any purpose, without prior written consent from Rotolo Consultants Inc.
Contact: Rod Rotolo 985-643-2427
Project No:

Revisions:		
No.	Date:	Description:
01	8-18-2016	BOH cmts addressed

Date: 6/21/2016
Drawn: TJH
Checked:
Sheet Title:

POOL DECK GRADING/ DECK JOINT LAYOUT PLAN

Drawing No.

CI-1.1

Sheet No. 3 of 8