


**2 LEVEL TWO LAYOUT**  
 AD/PAJ/BJ SCALE: 1/4" = 1'-0"  
 A

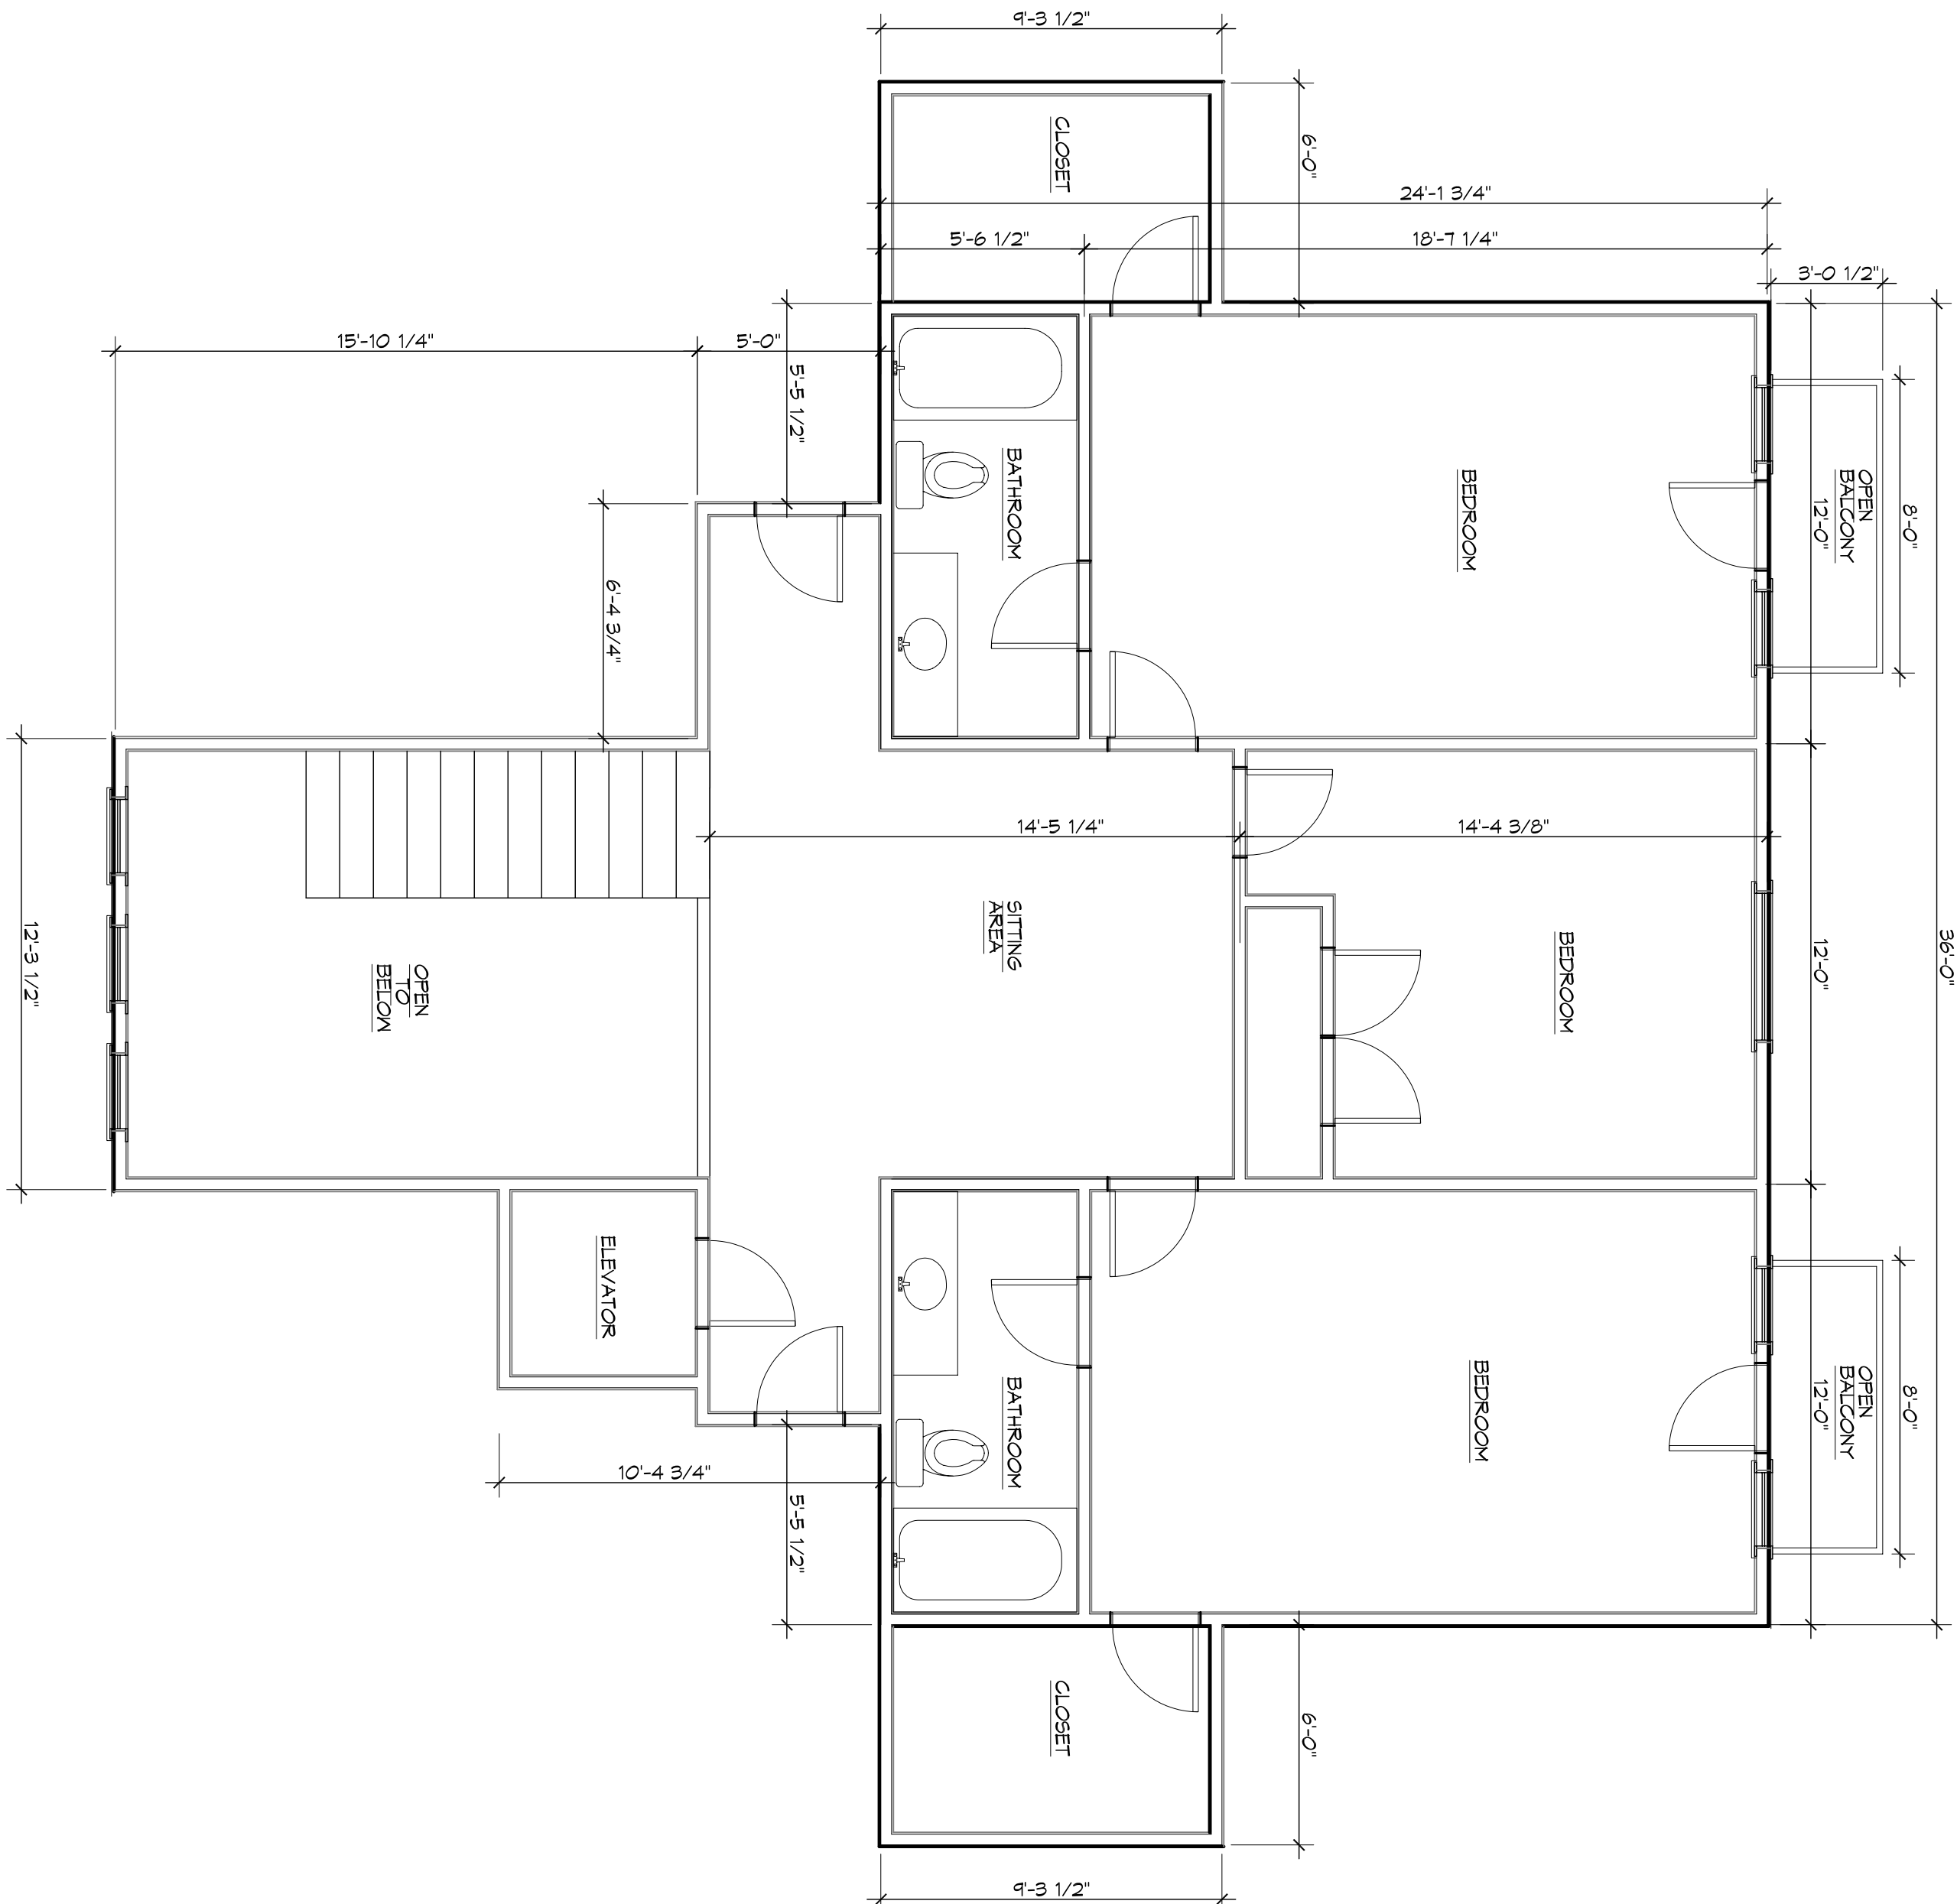

**2 LEVEL THREE LAYOUT**  
 AD/PAJ/BJ SCALE: 1/4" = 1'-0"  
 A

**PRELIMINARY FLOOR PLAN**  
**WENDY CUMMINGS & LISA TIZMONZ ARCHITECTS**  
 THREE JENNIFER LANE  
 SLIDELL, LOUISIANA 70458  
 JOB No: 2251 DATE: 08-06-15  
 DRAWN BY: CKD CHECKED BY: CKD

REVISIONS		DATE
#	DESCRIPTION	

**DAMMON ENGINEERING, INC.**  
*Architects & Engineers*  
 Chief Architect: Kevin J. Kinchen, NCARB  
 Chief Engineer: Brian Mistich, PE  
 554 Old Spanish Trail  
 Slidell, LA 70458  
 www.dammonengineering.com  
 info@dammonengineering.com  
 PH: 985.649.5832  
 F: 985.641.5950

**A101**  
 SHEET No. 02 of 5