


**5 FRONT ELEVATION**  
SCALE: 1/4" = 1'-0"

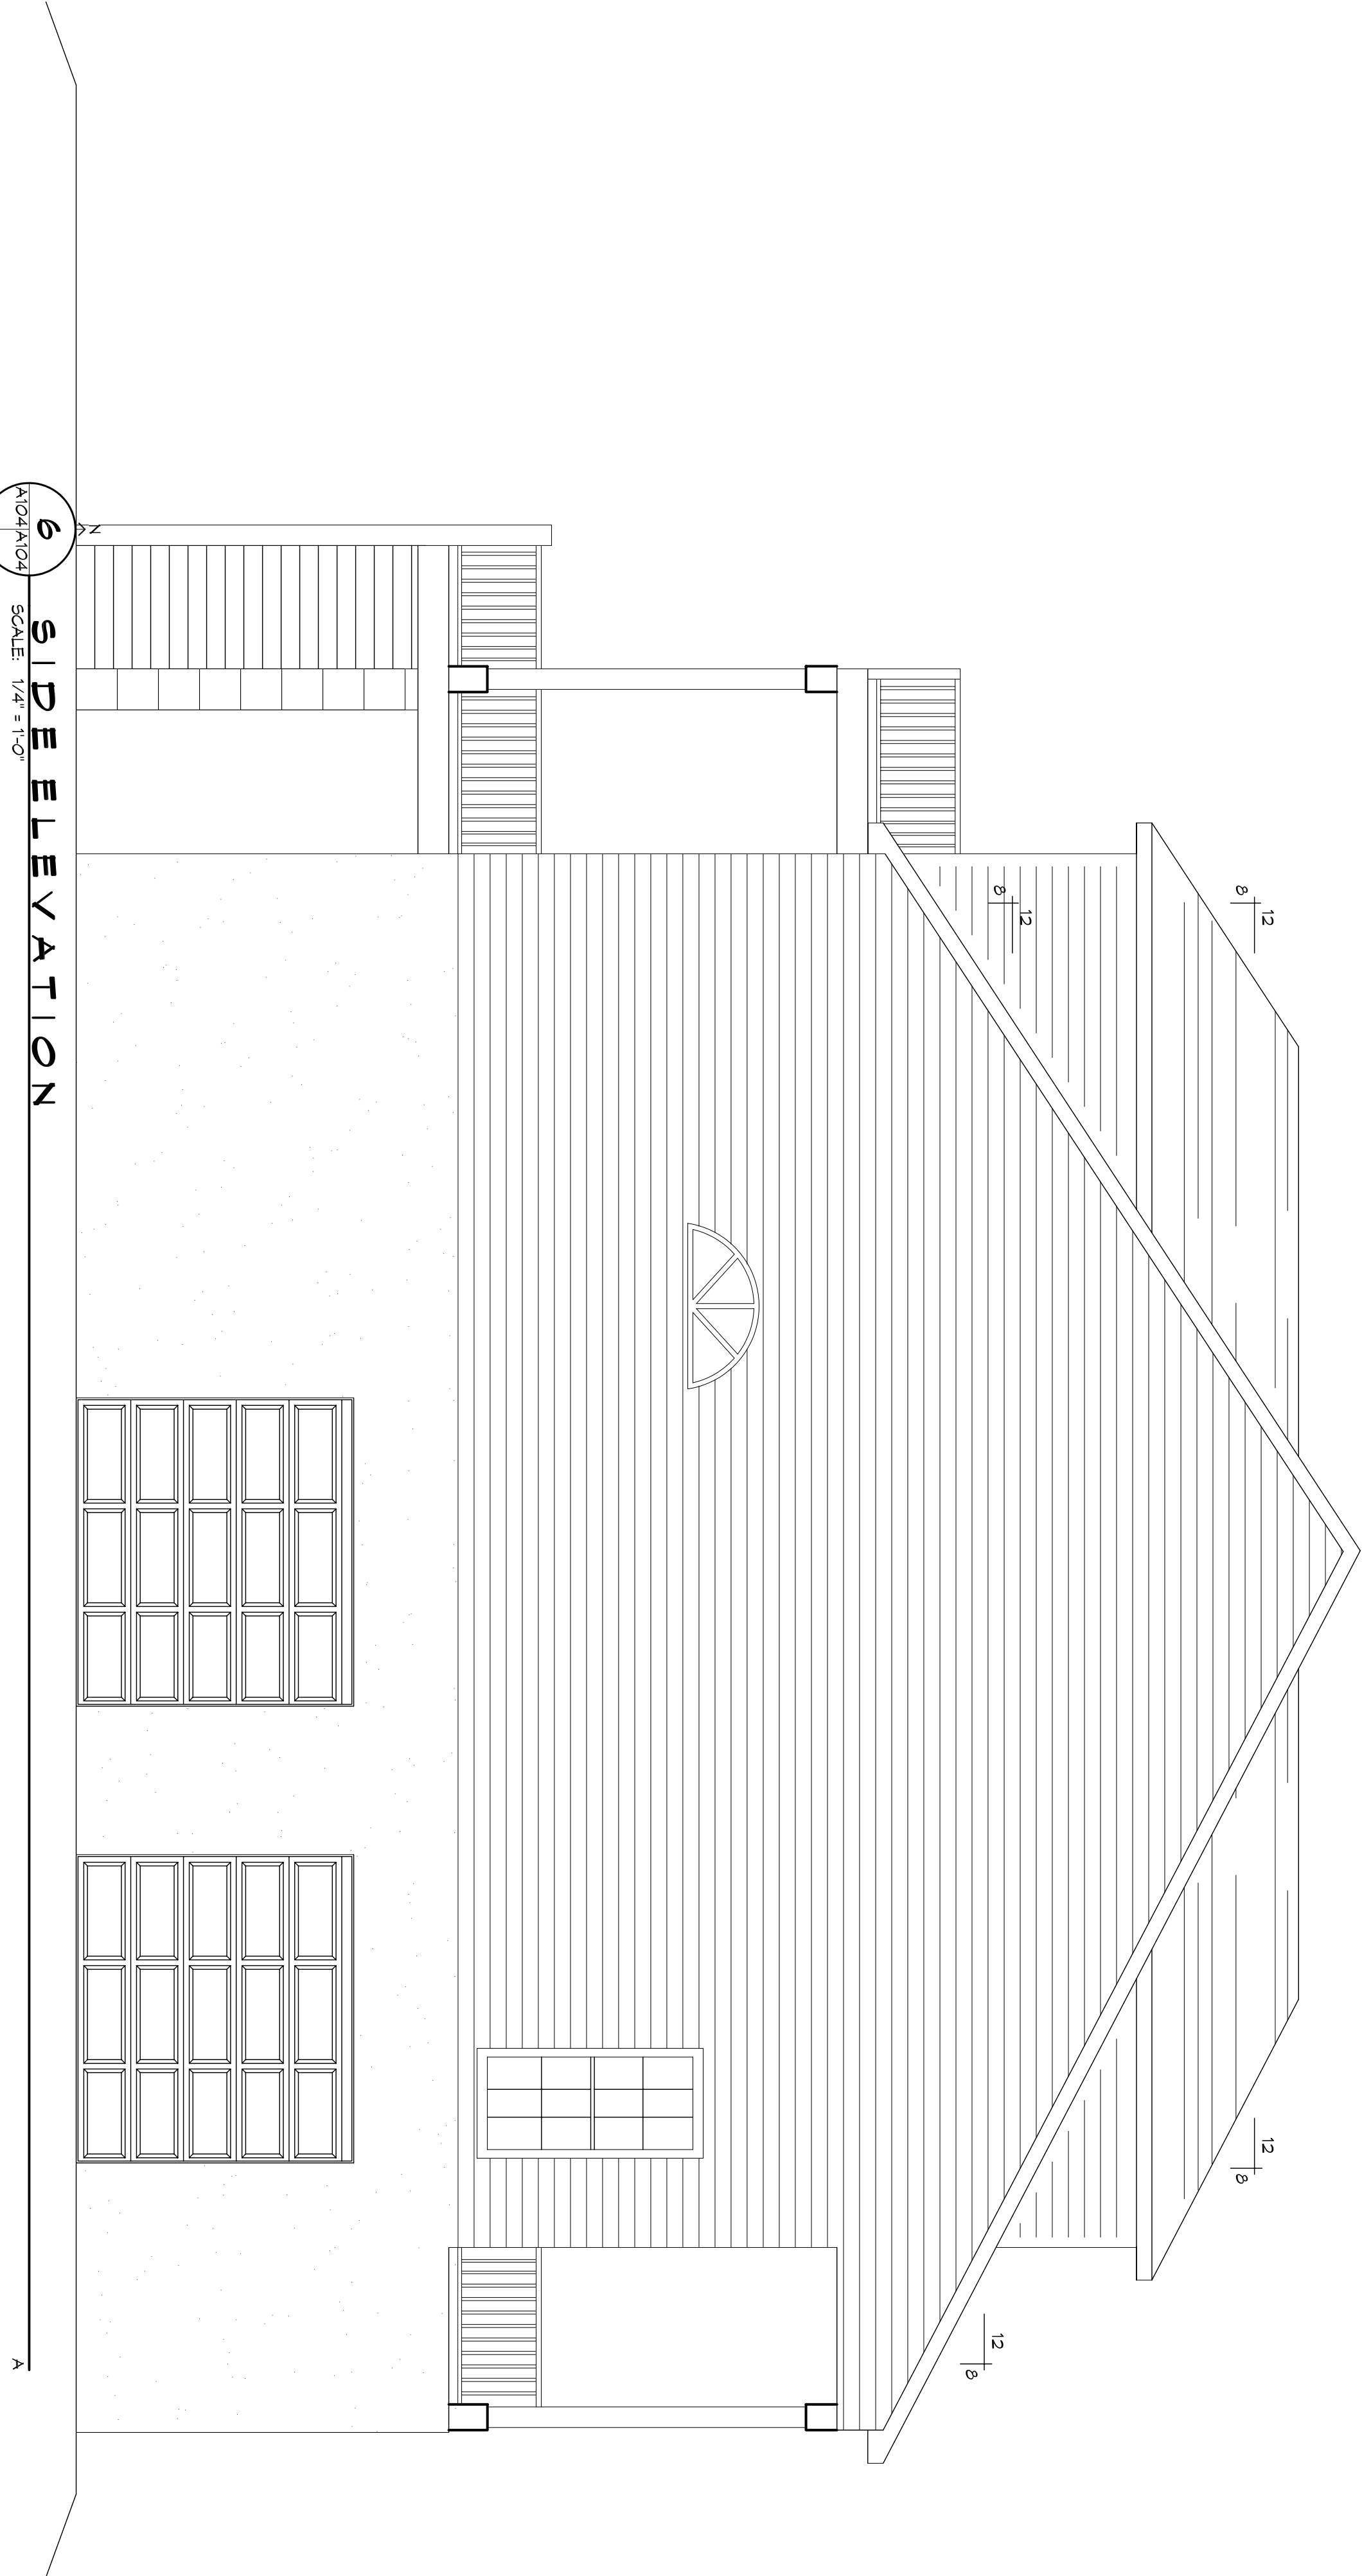

**6 SIDE ELEVATION**  
SCALE: 1/4" = 1'-0"

SEAL:

#	DESCRIPTION	REVISIONS	DATE

**DAMMON**  
ENGINEERING, INC.

554 Old Spanish Trail  
Slidell, LA 70458  
PH: 985.649.5832

www.dammonengineering.com  
info@dammonengineering.com  
Fax: 985.641.5950

NEW ESTATE FOR:  
**BRUCE & LISA CLEMENT**

THREE JENNIFER LANE  
SLIDELL, LOUISIANA 70458

JOB No: 2251 DATE: 08-06-15  
DRAWN BY: CKD CHECKED BY: CKD

The above drawings and specifications, design and arrangements represented hereby are prepared by the project of Dammon Engineering, Inc. and shall remain the property of Dammon Engineering, Inc. and shall not be copied, reproduced or used in connection with any work or project other than the specific project for which they have been prepared and developed without written consent of Dammon Engineering, Inc. If you have any questions or need more information, please contact Dammon Engineering, Inc. at 554 Old Spanish Trail, Slidell, Louisiana 70458.

SHEET TITLE:  
**FRONT & SIDE ELEVATION**

DRAWING NUMBER:

SHEET NO: **A104**

OF 4