




LEFT ELEVATION

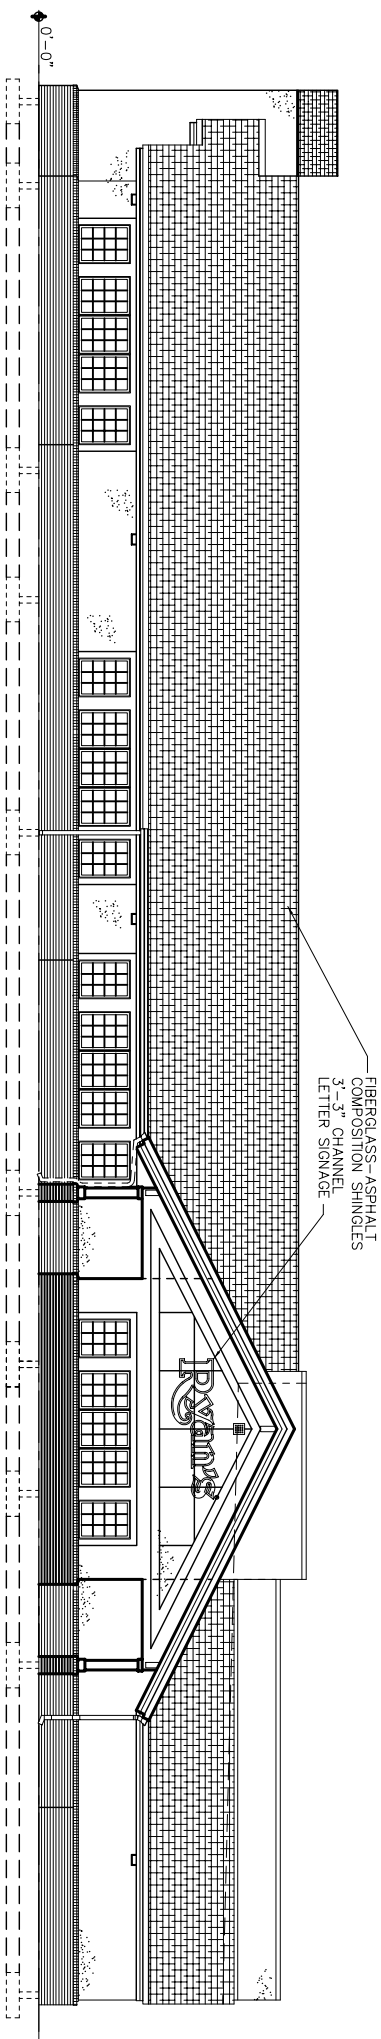

FRONT ELEVATION

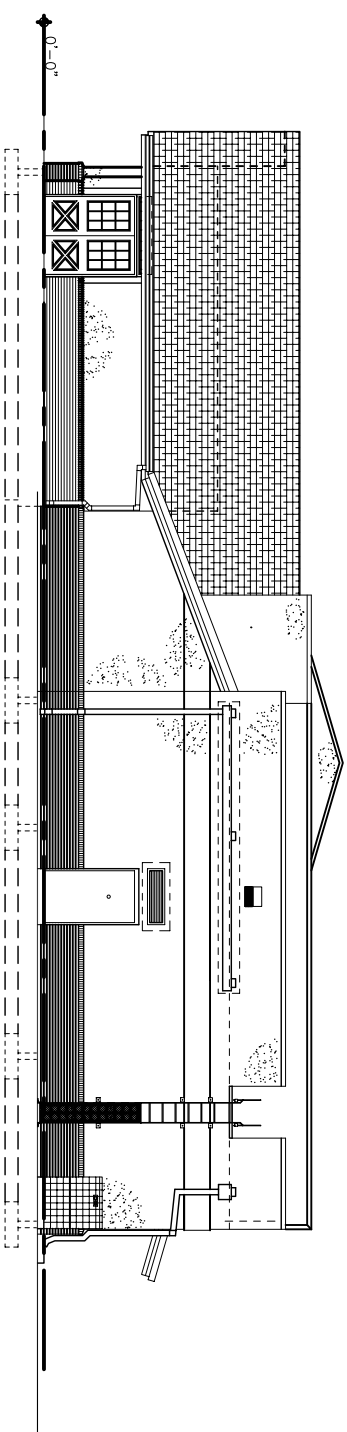

RIGHT ELEVATION

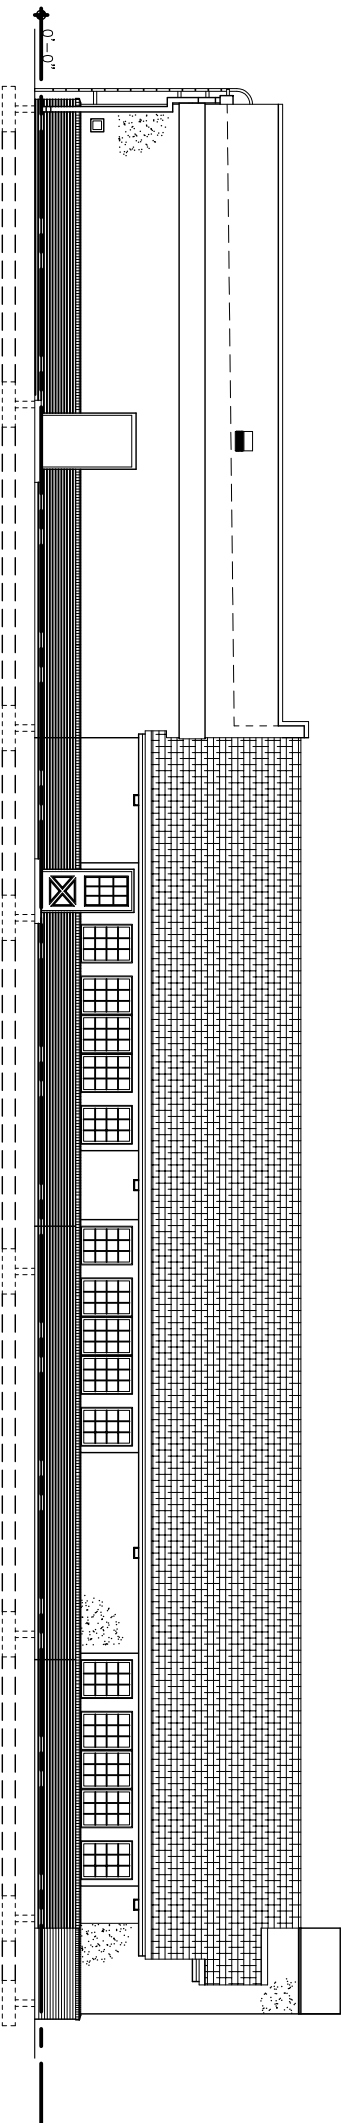


REAR ELEVATION

STEAKS BUFFET BAKERY			
A	B	C	D

LOCATED ON Pylon SIGN (OR BUILDING)
ALTERNATE MARQUEE SIGN

FINISH LEGEND

1. SHINGLES:
HAMILTON BLUE
2. METAL FASCIA AND TRIM:
INTERSTATE BLUE
3. EXTERIOR INSULATION
AND FINISH SYSTEM:
TAUPE
4. FACE BRICK:
MISTY BAY
5. ACCENT BRICK:
WREN FIELD

 

REVISIONS

REV.	DESCRIPTION	DATE	BY

RYAN'S FAMILY STEAK HOUSES, INC.
130 EAST STREET - GREENSBORO, N.C. 27408 - (910) 879-1000

Ryan's
FAMILY
STEAK HOUSE®

PROTOTYPE 9
MODIFIED
LEFT HAND

EXTERIOR
ELEVATIONS

DESIGNED: R.A.D. DATE: 11-13-98

STORE TYPE DRAWING NO.

P T9L A-4