


10 OVER ALL SITE PLAN WITH PARKING
SCALE: 1/8"=1'-0"

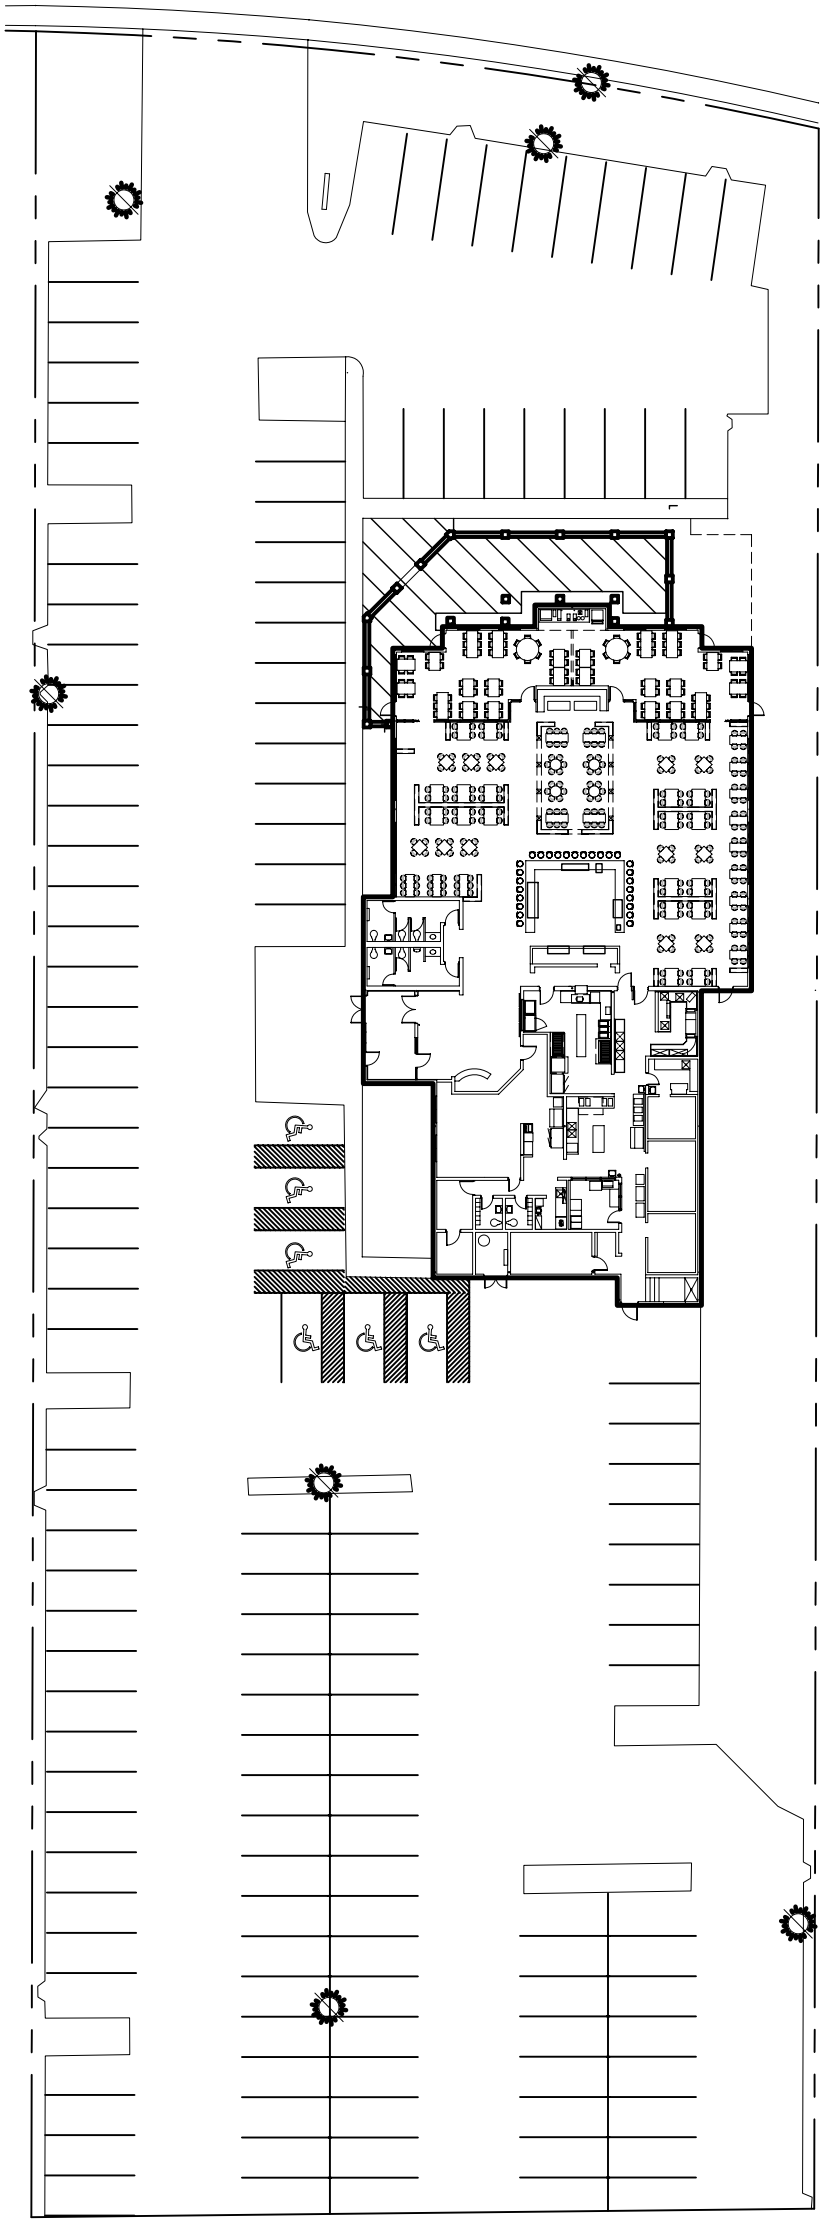

SHEET TITLE:
OVER ALL SITE PLAN
WITH PARKING

BUILDING RENOVATION PROJECT FOR
EL PASO RESTAURANT
1100 ROBERT BOULEVARD
SLIDELL, LA 70458

JOB No: 2242 DATE: 07-04-15
DRAWN BY: CKD CHECKED BY: BAM

All other drawings and specifications, design and arrangements represented thereby and not shown remain the property of Dammon Engineering, and no part thereof shall be copied, reproduced, or used in connection with any work or project other than the specific project for which they have been prepared and developed without written consent of Dammon Engineering. Please contact with these drawings or specifications that constitute the contract and are not to be used for any other project.

SCALE:

#	DESCRIPTION	REVISIONS	
		DATE	

DAMMON
ENGINEERING, INC.
Architects & Engineers

Chief Architect: Kevin J. Kinchen, NCARB
Chief Engineer: Brian Mistich, PE
554 Old Spanish Trail
Slidell, LA 70458

www.dammonengineering.com
info@dammonengineering.com
PH: 985.649.5832
F: 985.641.5950

C102
SHEET NO. 1 OF 4

DRAWING NUMBER: