


DRAINAGE LEGEND


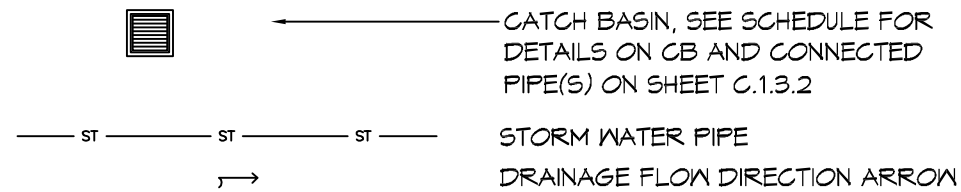


GENERAL DRAINAGE NOTES

1. CONTRACTOR SHALL COMPLY WITH THE STORMWATER POLLUTION PREVENTION PLAN AS REQUIRED BY THE CITY OF CARENCRO.
2. ALL STORMWATER PIPING ON SUBJECT PROPERTY SHALL BE SDR 35 POLYVINYL CHLORIDE PLASTIC PIPE, MEETING ASTM D 3034. DRAIN PIPE(S) SHALL BE THE BELL AND SPIGOT TYPE WITH "O" RING RUBBER GASKETS. THE BELLS OF THE PIPES SHALL BE LAID UPSTREAM. ALL JOINTS SHALL BE WRAPPED WITH GEOTEXTILE FABRIC. ALL PIPES SHALL REQUIRE 12" COMPACTED SAND OR LIMESTONE BEDDING.
3. ELEVATIONS SHOWN ARE MSL.
4. FIELD VERIFY ALL ELEVATIONS AND DRAINAGE SYSTEM PLACEMENT PRIOR TO START OF WORK.
5. THE PERIMETER OF THE PROJECT PROPERTY SHALL BE GRADED SUCH THAT NO RUNOFF IS DISCHARGED TO ADJACENT LOT(S).
6. CONTRACTOR SHALL OBTAIN WRITTEN PERMISSION PRIOR TO PLACING EQUIPMENT, PERSONNEL OR STARTING WORK ON NEIGHBORING PROPERTIES.
7. CONTRACTOR SHALL CONTACT UTILITY COMPANIES THAT HAVE SUBSURFACE UTILITIES INSIDE THE UTILITY EASEMENT.
8. CONTRACTOR SHALL BEGIN EXCAVATION STARTING AT THE EXISTING CATCH BASIN #1 (CB-E1) TO ENSURE NO OBSTRUCTIONS ARE IN THE PATH SHOWN FOR SUBSURFACE DRAINAGE. IF OBSTRUCTIONS ARE FOUND, CONTRACTOR SHALL CONTACT ENGINEER.

UTILITY AND SITE DISCLAIMER


1. THIS DRAWING IS NOT INTENDED TO BE UTILIZED AS A BOUNDARY SURVEY. IT HAS BEEN PROVIDED AS A COURTESY BASED ON CORNERS FOUND AND PROVIDED BY OWNER OR HIS REP.
2. UNDERGROUND UTILITIES MAY BE PRESENT ON THIS SITE WHICH MAY OR MAY NOT BE DEPICTED ON THIS PLAN. THIS MAP SHOULD NOT BE CONSIDERED DEFINITIVE AS TO LOCATION, NUMBER, TYPE, ETC. OF UTILITIES PRESENT ON THE SITE. CONTRACTOR SHALL CONTACT LA ONE CALL PRIOR TO COMMENCEMENT. PRIVATE UTILITIES SHALL BE COORDINATED WITH OWNER OR THIRD PARTY LOCATION COMPANY.

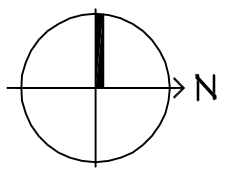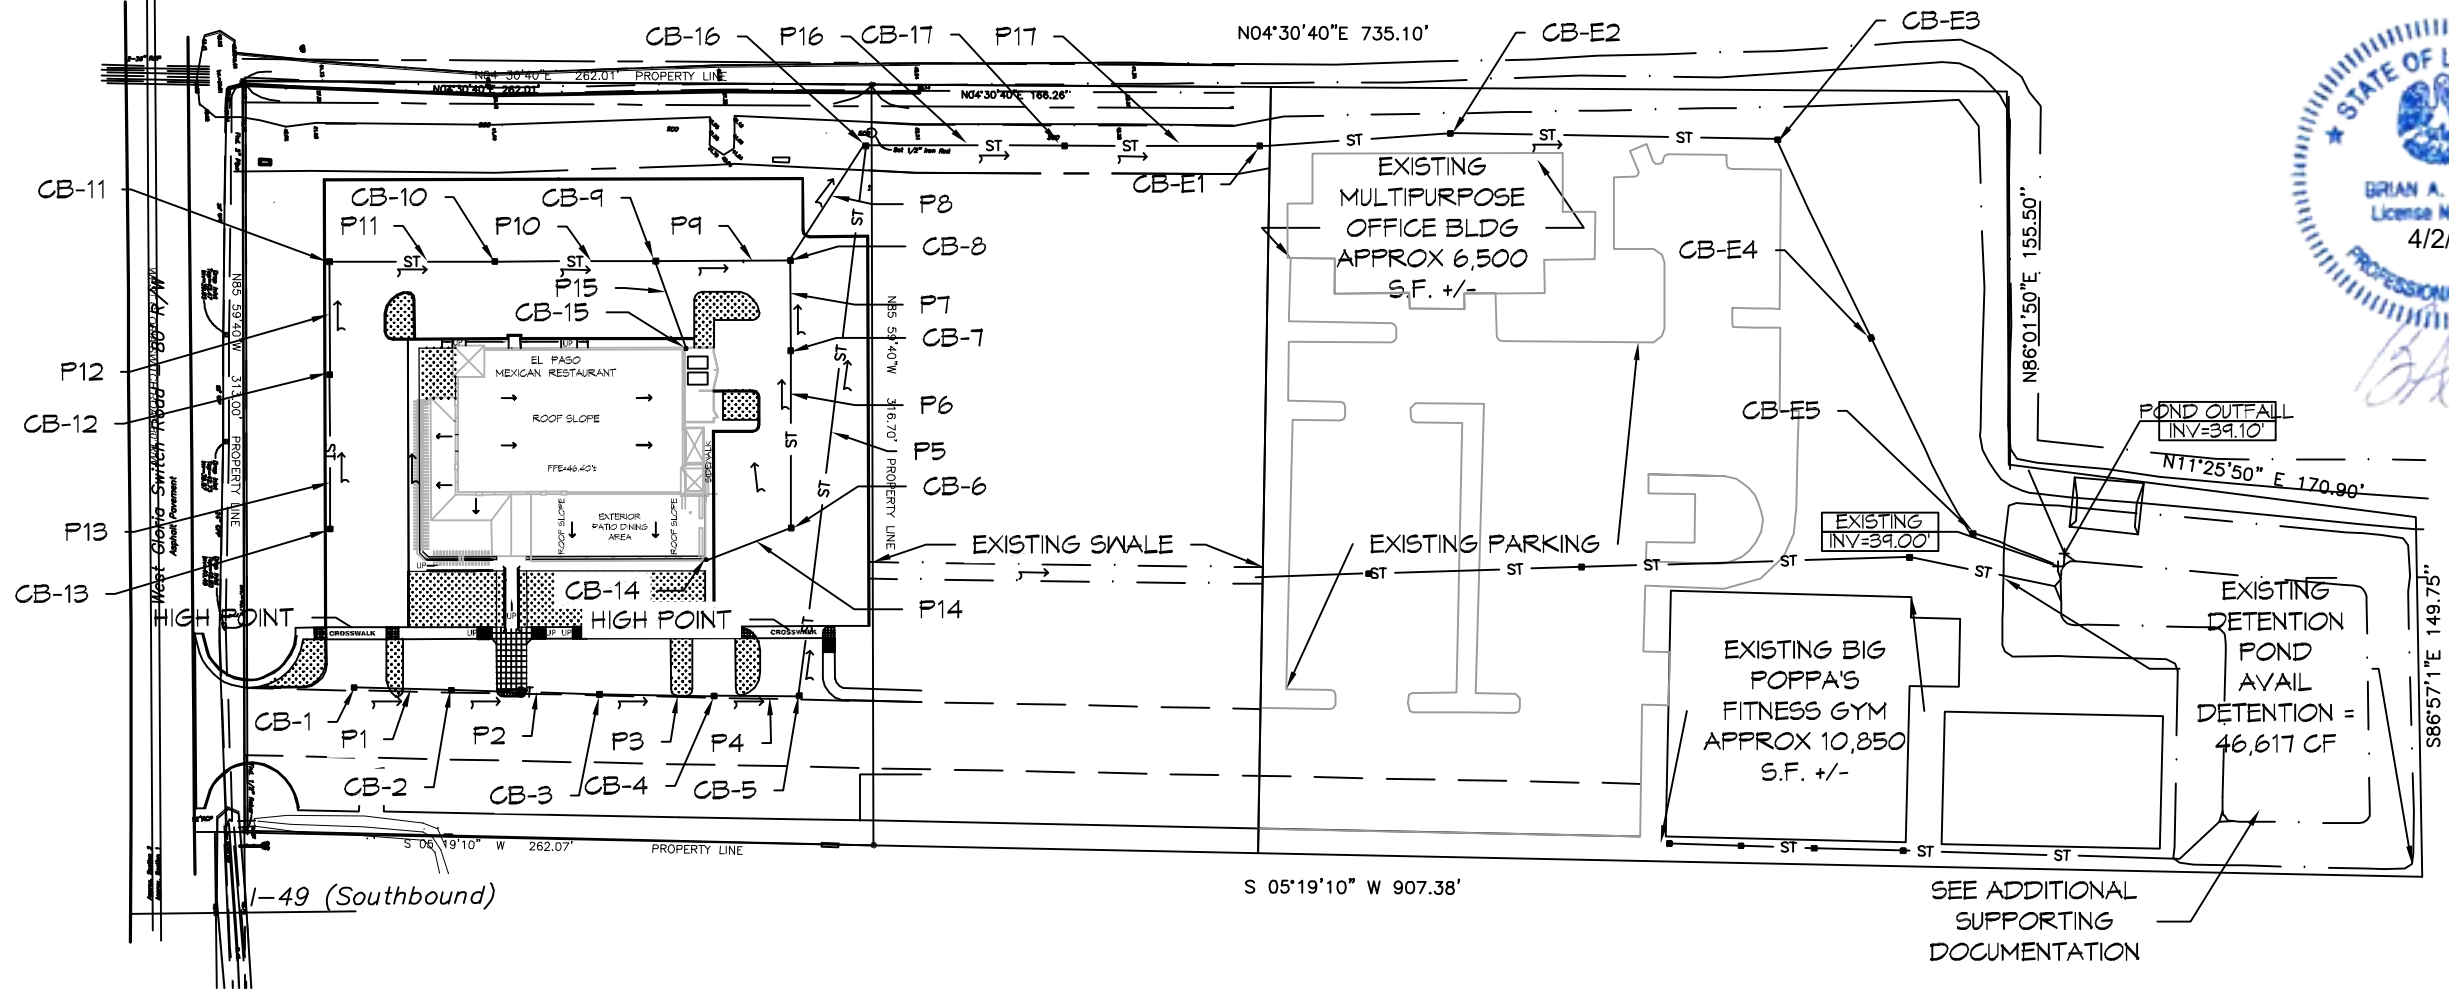

1 DEVELOPMENT DRAINAGE PLAN

SCALE: 1"=80'

DAMMON
ENGINEERING, INC.

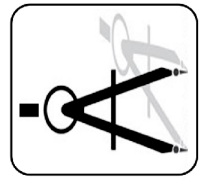

554 Old Spanish Trail Slidell, LA 70458 (985) 649-5832
 info@dammonengineering.com
 dammonengineering.com
 CHIEF ENGINEER: BRIAN A. MISTICH, P.E.
 554 OLD SPANISH TRAIL
 SLIDELL, LA 70458

DRAINAGE ANALYSIS FOR THE
EL PASO MEXICAN RESTAURANT
 200 WEST GLORIA SWITCH ROAD
 CARENCRO, LA 70520

JOB No: 2269 DATE: 4/2/2020
 DRAWN BY: DD CHECKED BY: BAM

C1.3.0