


FILE NAME: \\s:\\_RESTAURANTS\300 - BUSINESS COFF\Design\Current\SSouthside\A103 - Bar floor Plan.dwg DATE: 12/28/18 10:50:50 AM

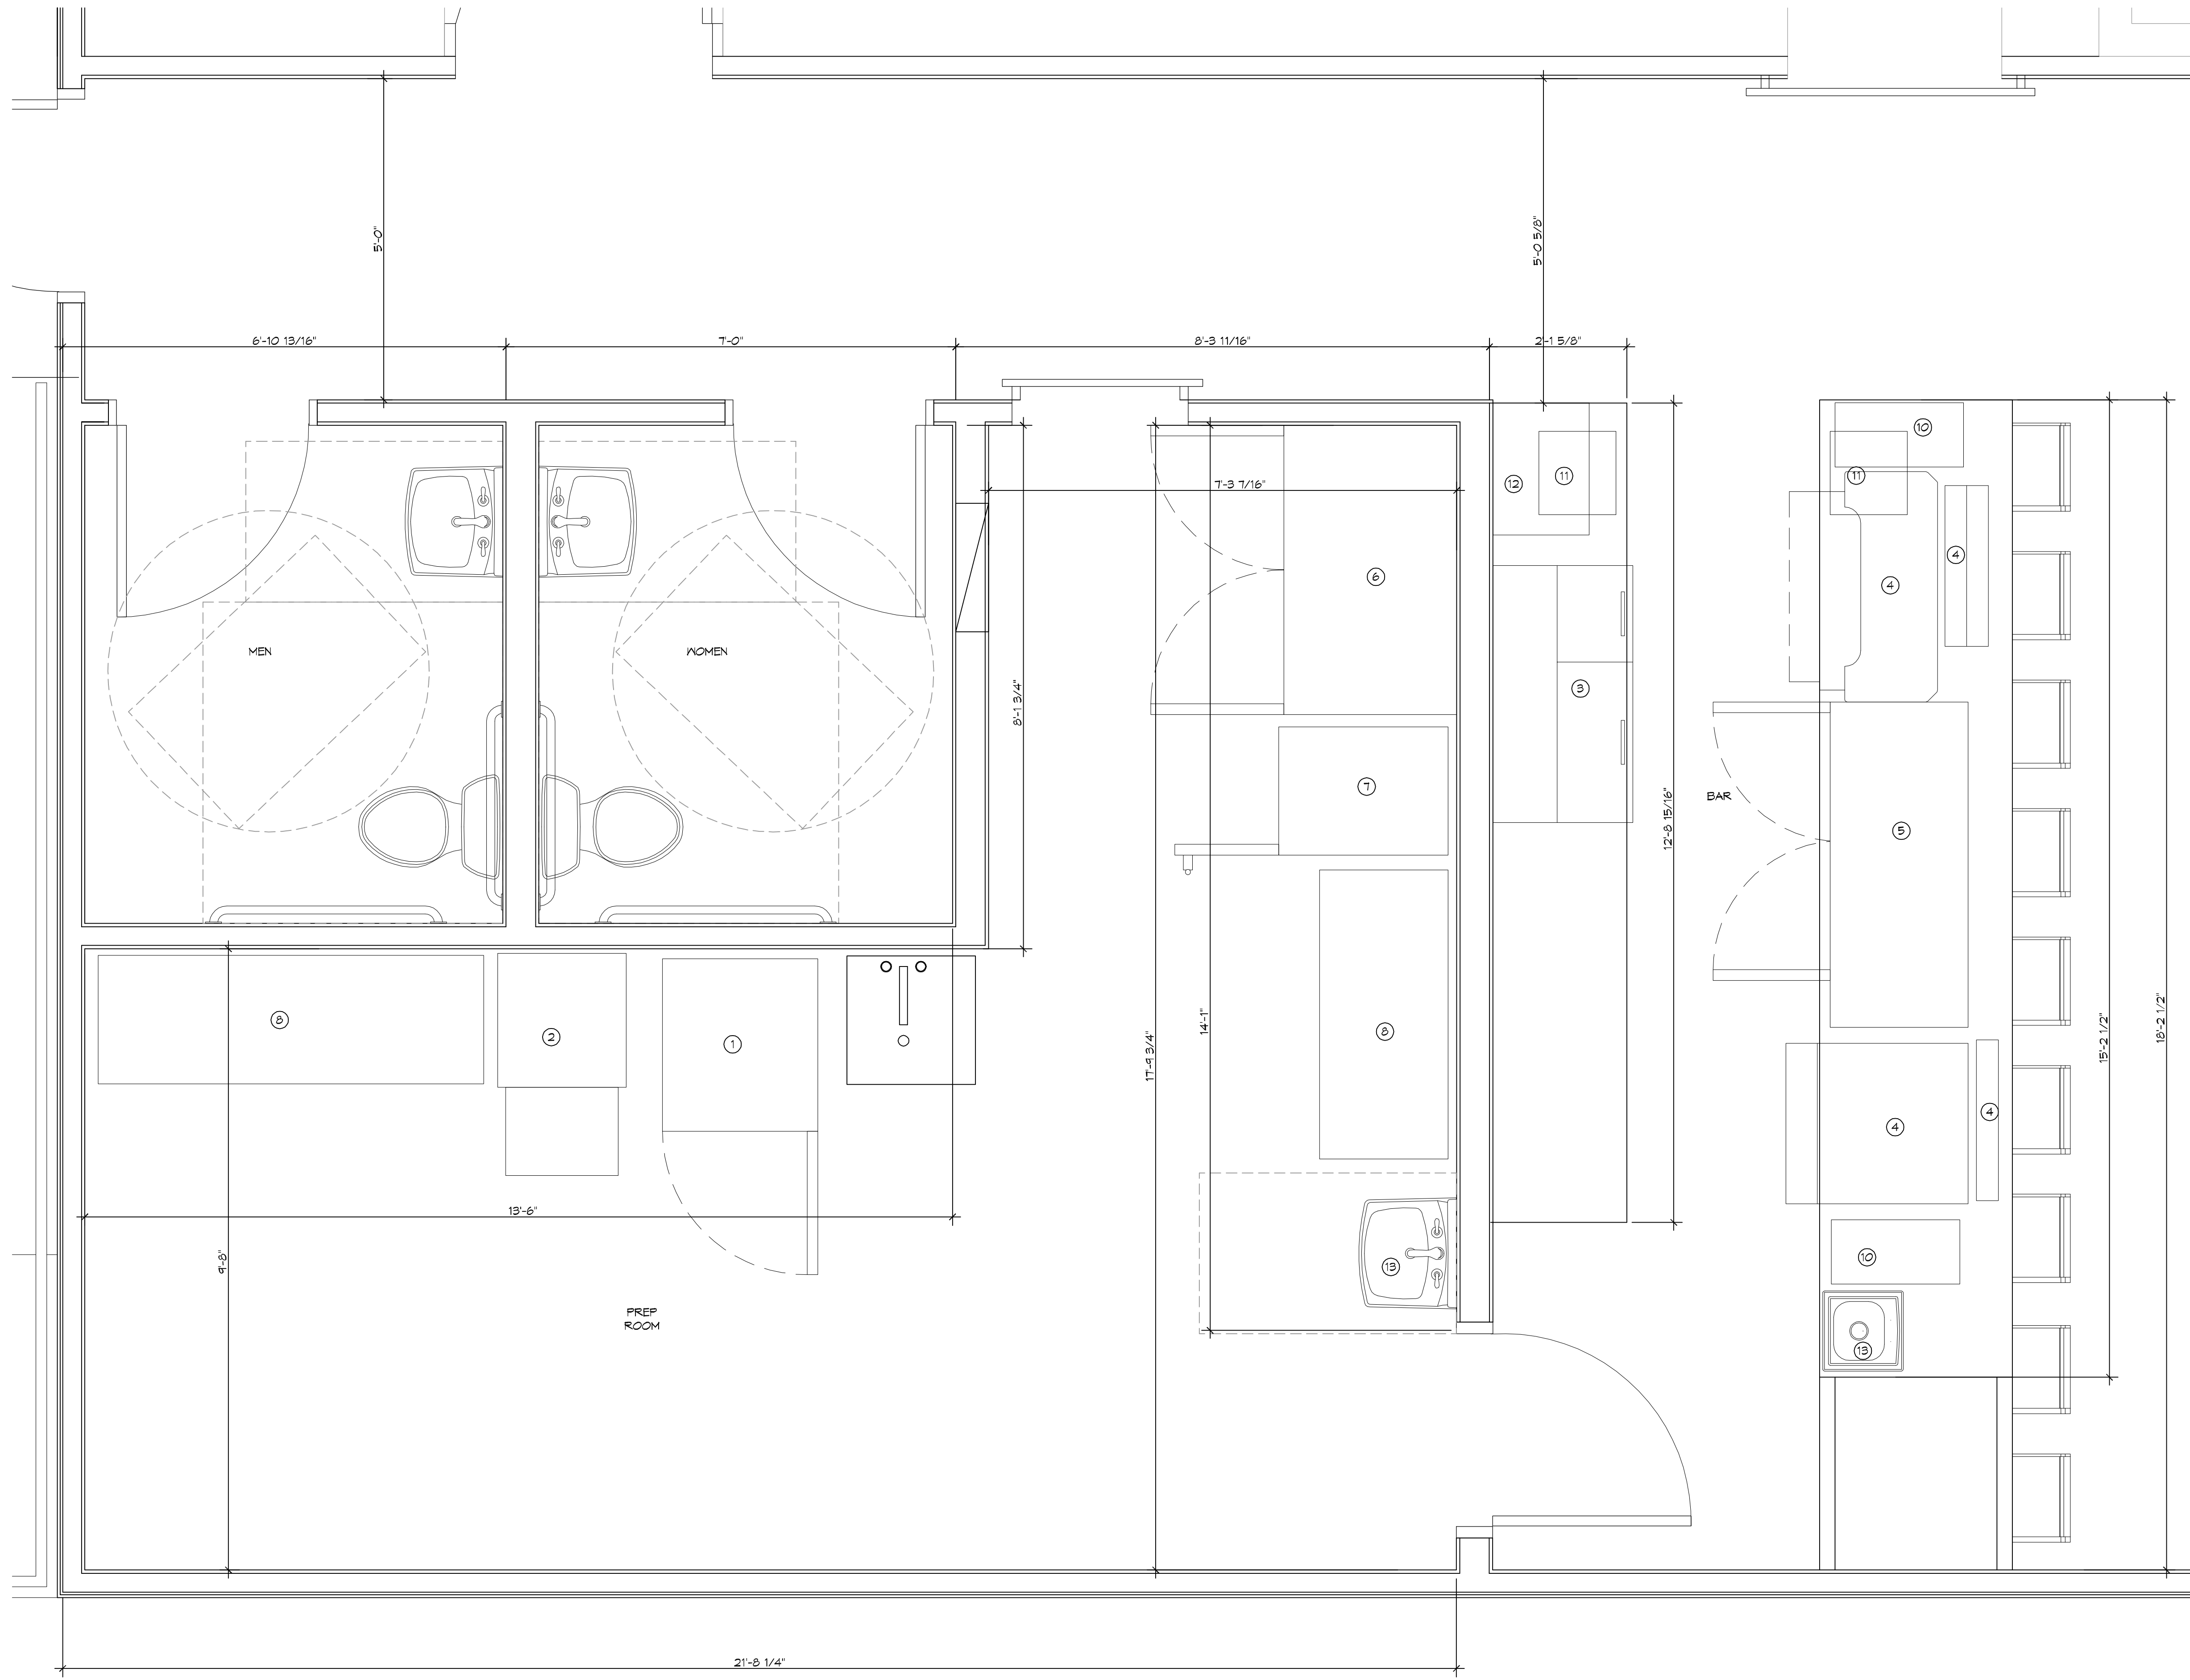

| EQUIPMENT LIST |                                       |
|----------------|---------------------------------------|
| 1.             | SINGLE DOOR FREEZER 24"               |
| 2.             | DISHWASHER                            |
| 3.             | MUG CHILLER                           |
| 4.             | SPEED RAIL/ ICE 30"                   |
| 5.             | BEER COOLER 60"                       |
| 6.             | DOUBLE DOOR REACH-IN REFRIGERATOR 54" |
| 7.             | ALTO SHAAM 22-1/2" 208/240V           |
| 8.             | PREP TABLES 12" x 54"                 |
| 9.             | MUG RACK                              |
| 10.            | UNDER COUNTER TRASH CAN               |
| 11.            | P.O.S.                                |
| 12.            | AV EQUIPMENT BOX (ON WALL)            |
| 13.            | HAND SINK                             |

**DAMMON**  
ENGINEERING, INC.  
LOUISIANA & MISSISSIPPI

www.dammonengineering.com  
info@dammonengineering.com  
554 Old Spanish Trail  
Slidell, LA 70698  
Chief Engineer: Brian Mettich, PE  
info@dammonengineering.com  
Slidell, LA 70698  
PH: 985.649.5832

| # | DESCRIPTION | REVISIONS | DATE |
|---|-------------|-----------|------|
|   |             |           |      |
|   |             |           |      |
SEAL:

**NEW ADDITION**  
**SOUTHSIDE CAFE**

JOB No: 23591 DATE: 12-01-18  
9154 PONTCHARTRAIN DR  
SLIDELL, LA 70458  
DRAWN BY: JAGMVA CHECKED BY: CKD

SHEET TITLE:  
BAR FLOOR PLAN

DRAWING NUMBER:  
**A103**

SHEET No: # of 14

**BAR & EQUIPMENT FLOOR PLAN**  
SCALE: 3/4" = 1'-0"